


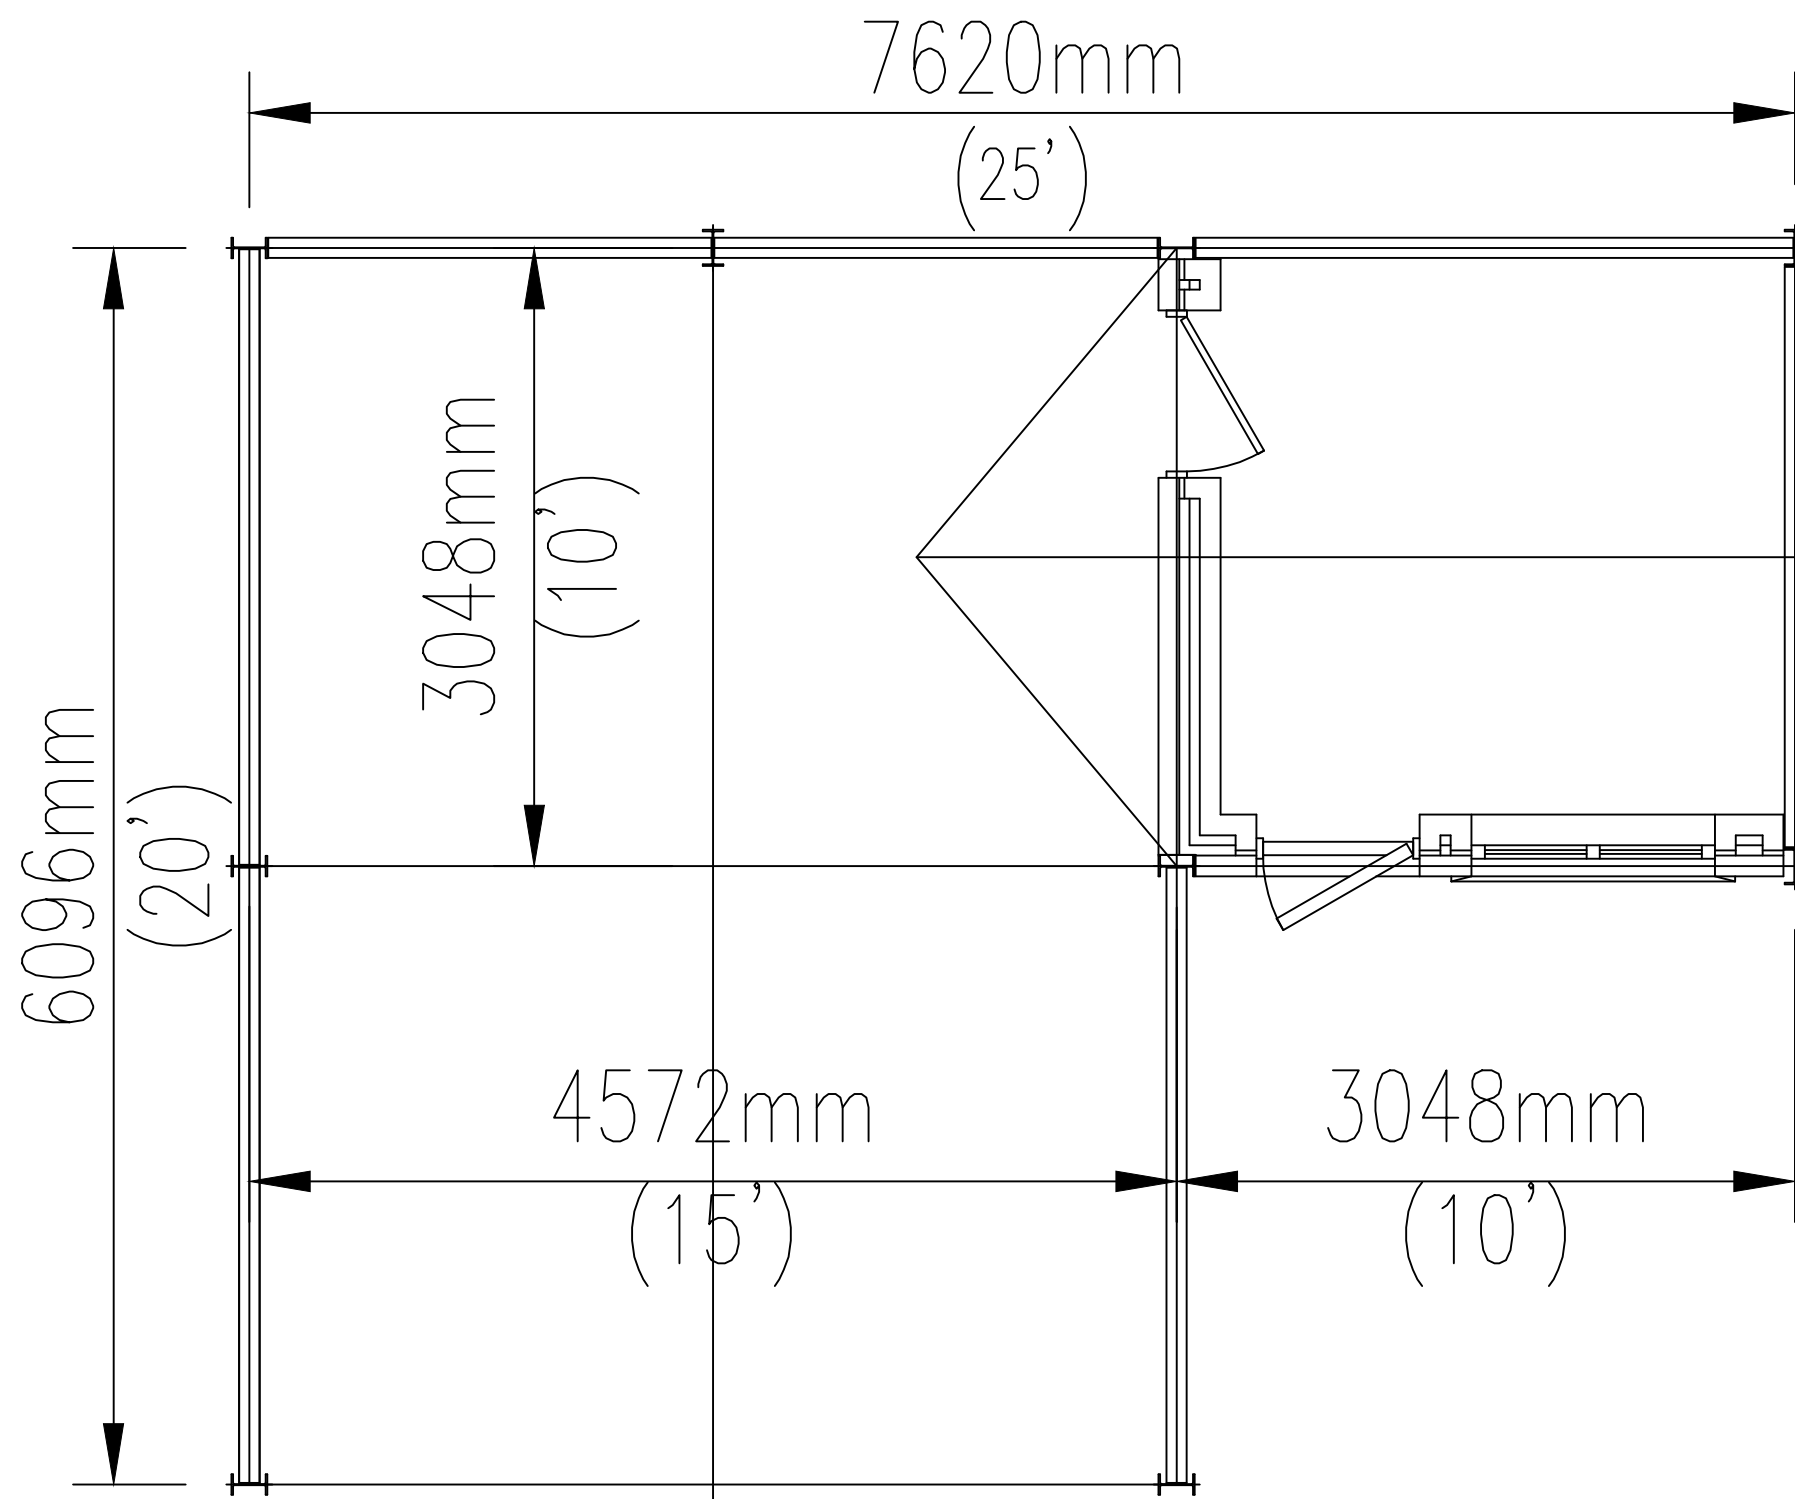

STEELWORK FLOOR PLAN

SCALE 1:50



A3