


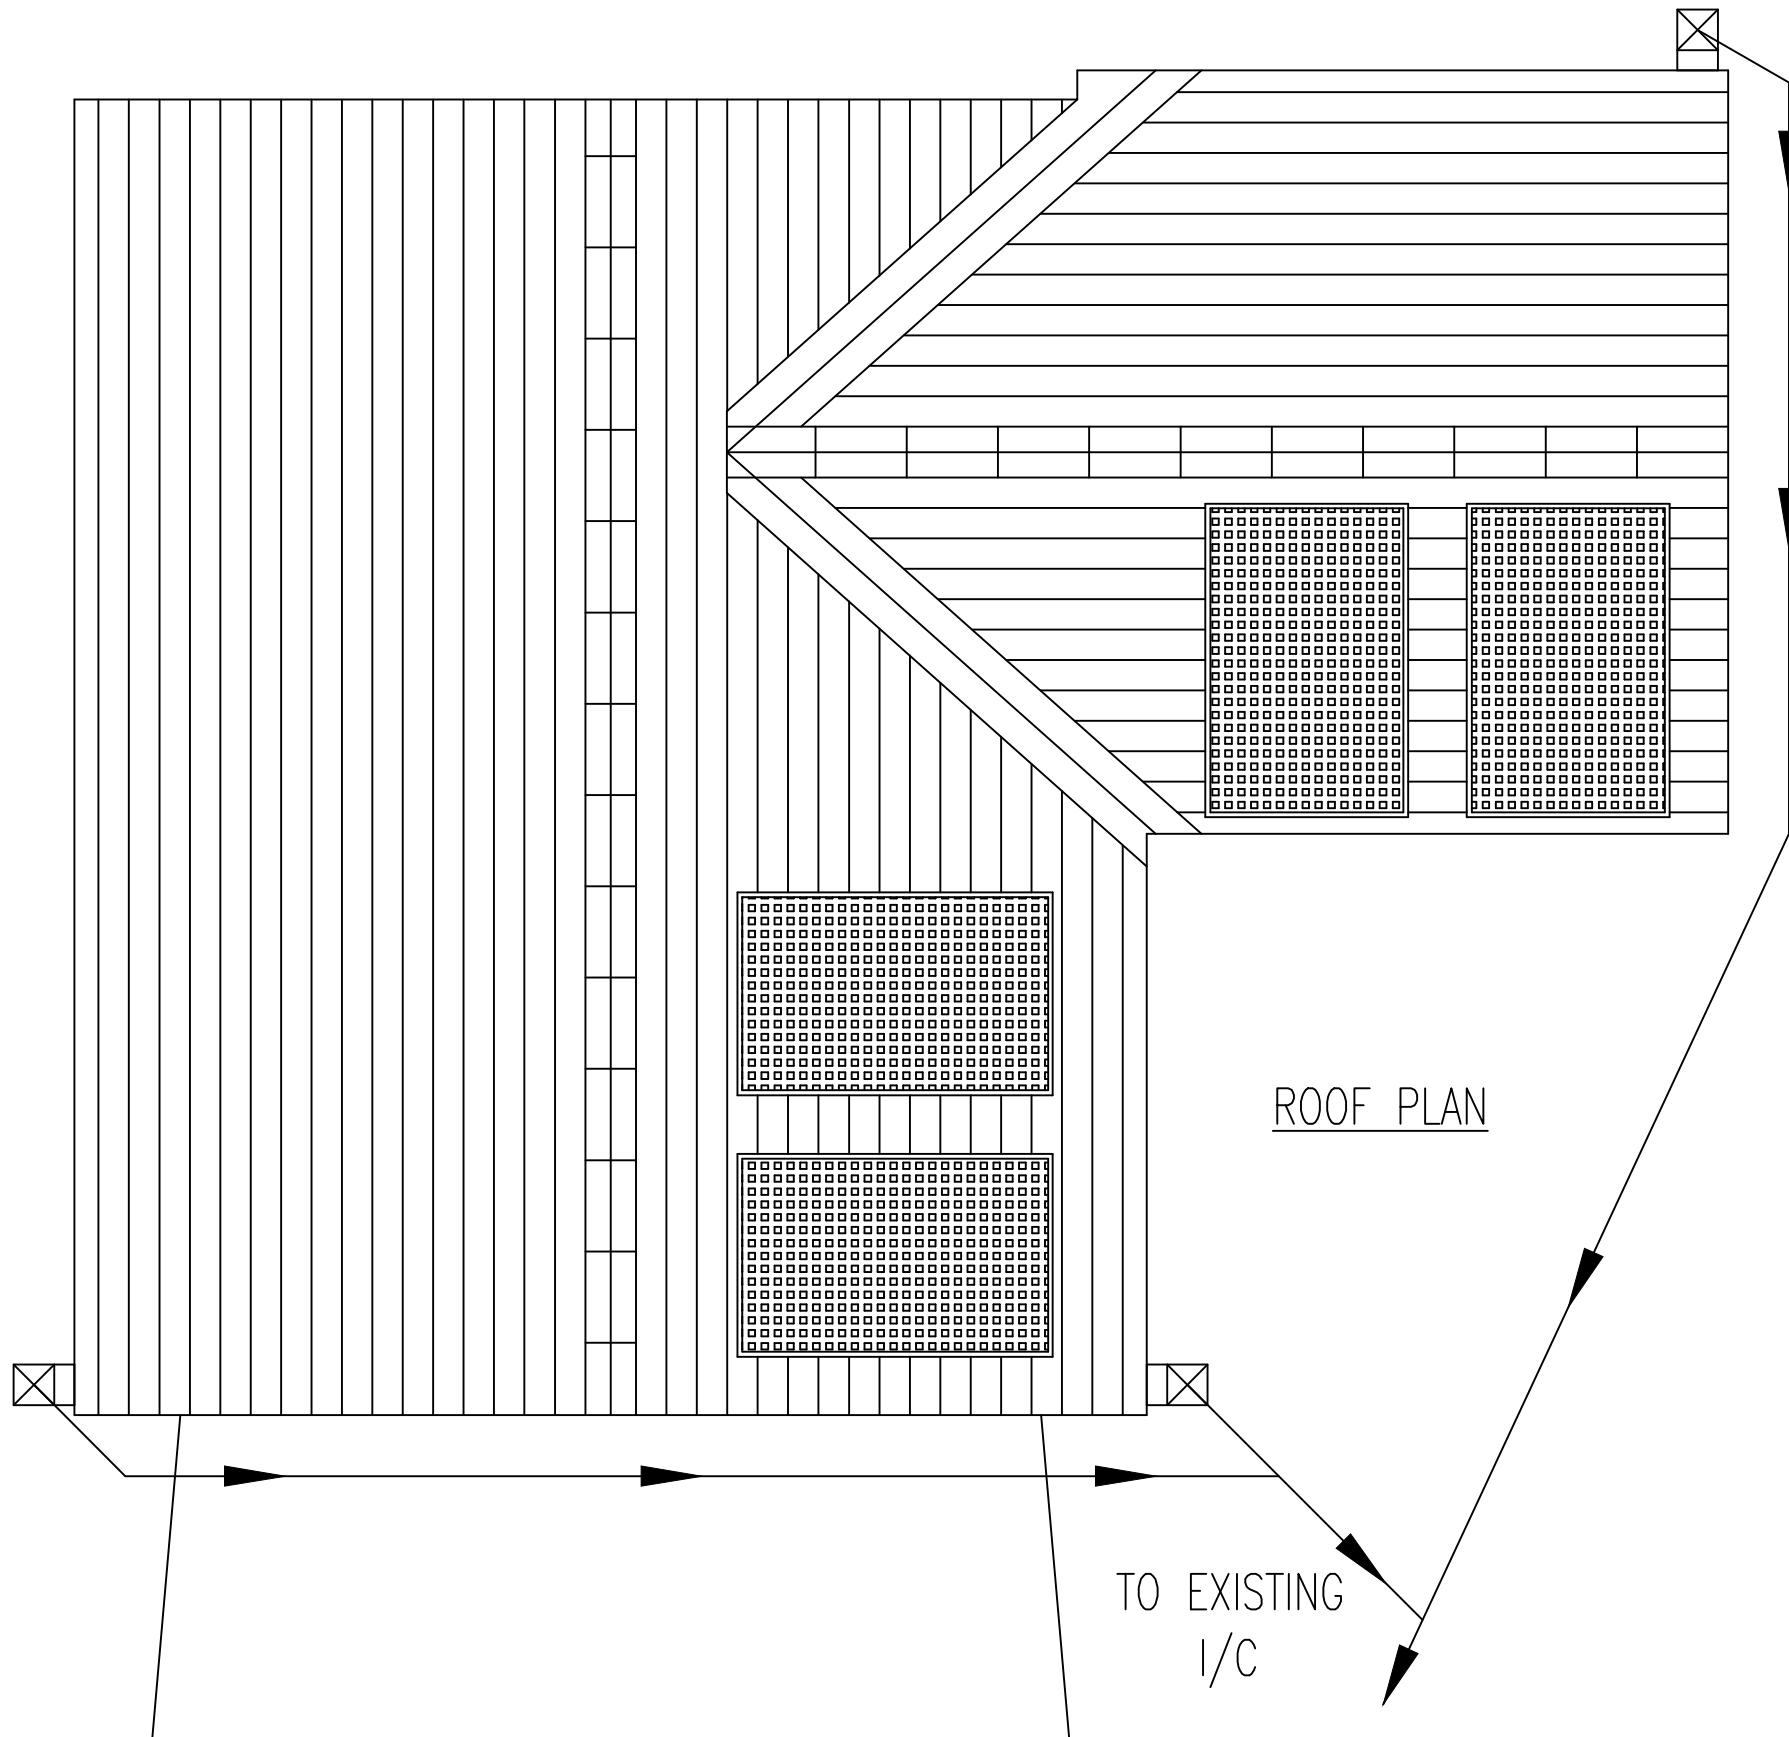

ROOF PLAN

TO EXISTING  
I/C

SCALE 1:50



A3