


LEAD VALLEYS WHERE
SHED ROOF MEETS
CARPORT ROOF

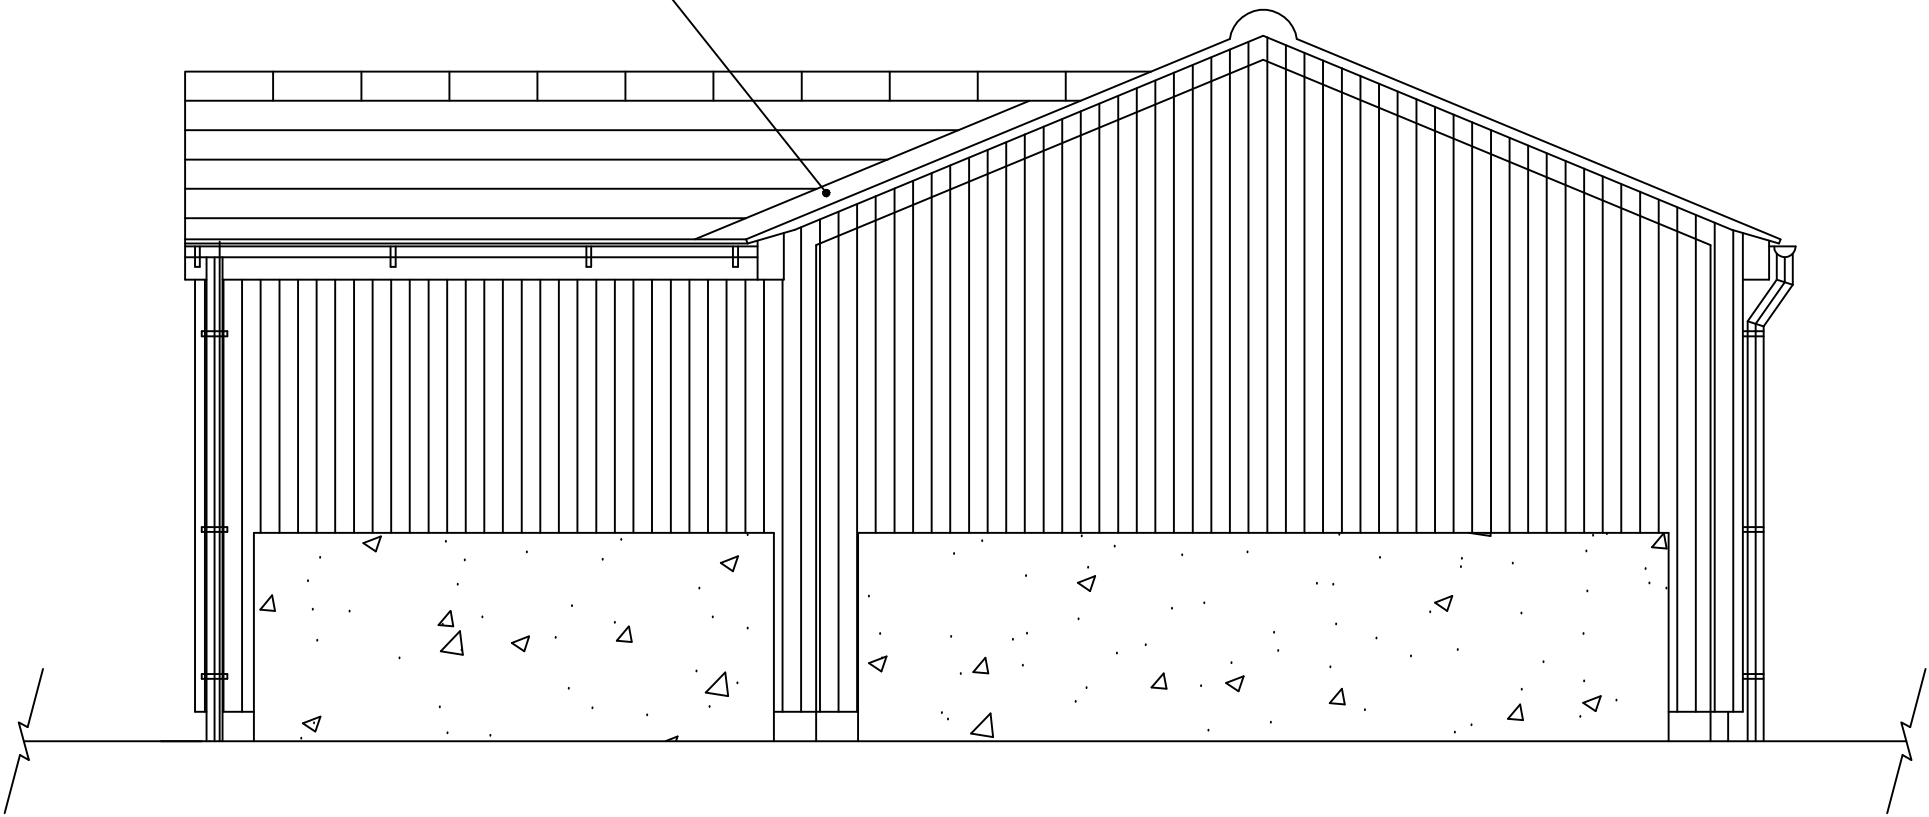

EAST ELEVATION

SCALE 1:50

A3

