



SLATE ROOF WITH
INSET SOLAR PANELS
RECESSED INTO CASSETTES

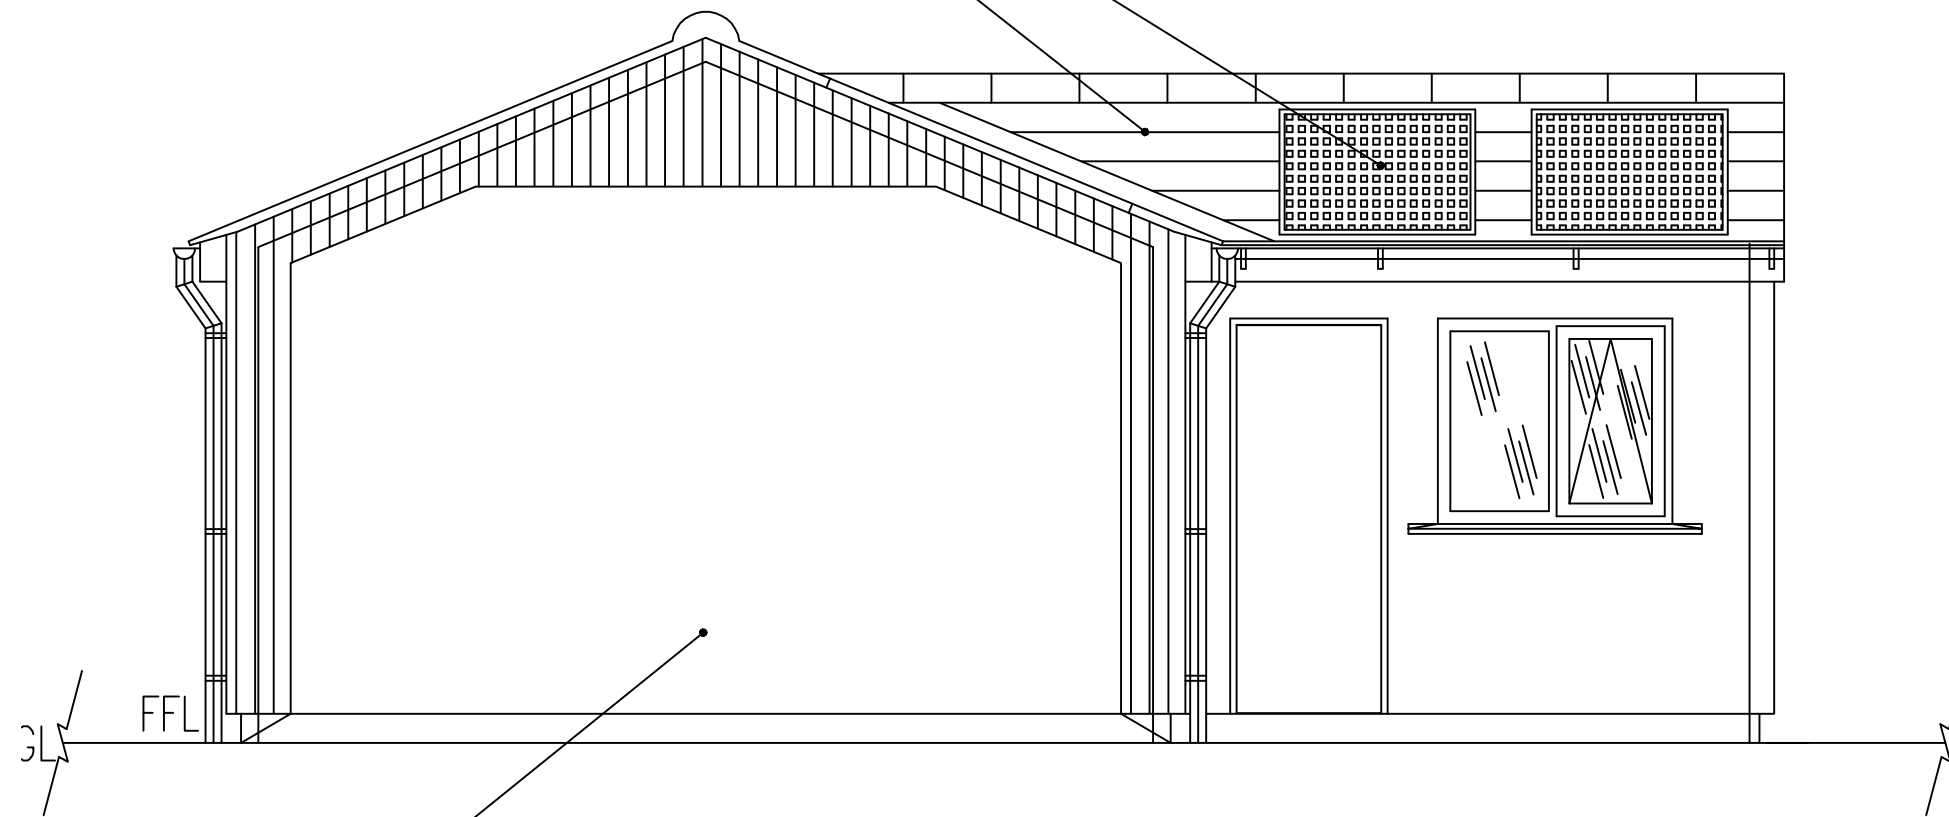

OPEN-ENDED
CARPORT
TO EXISTING DRIVEWAY

WEST ELEVATION

SCALE 1:50

 

A3