


PROPOSED DEMOLITION OF EXISTING GARAGE AND CONSERVATORY AND ERECTION
OF NEW SINGLE STOREY EXTENSION TO REAR AND SIDE OF EXISTING DWELLING FOR
MR M SPARKS, 41 BALMORAL ROAD, WHITEHAVEN, CUMBRIA, CA28 6UY

May 2024 MOD A Drg. 005

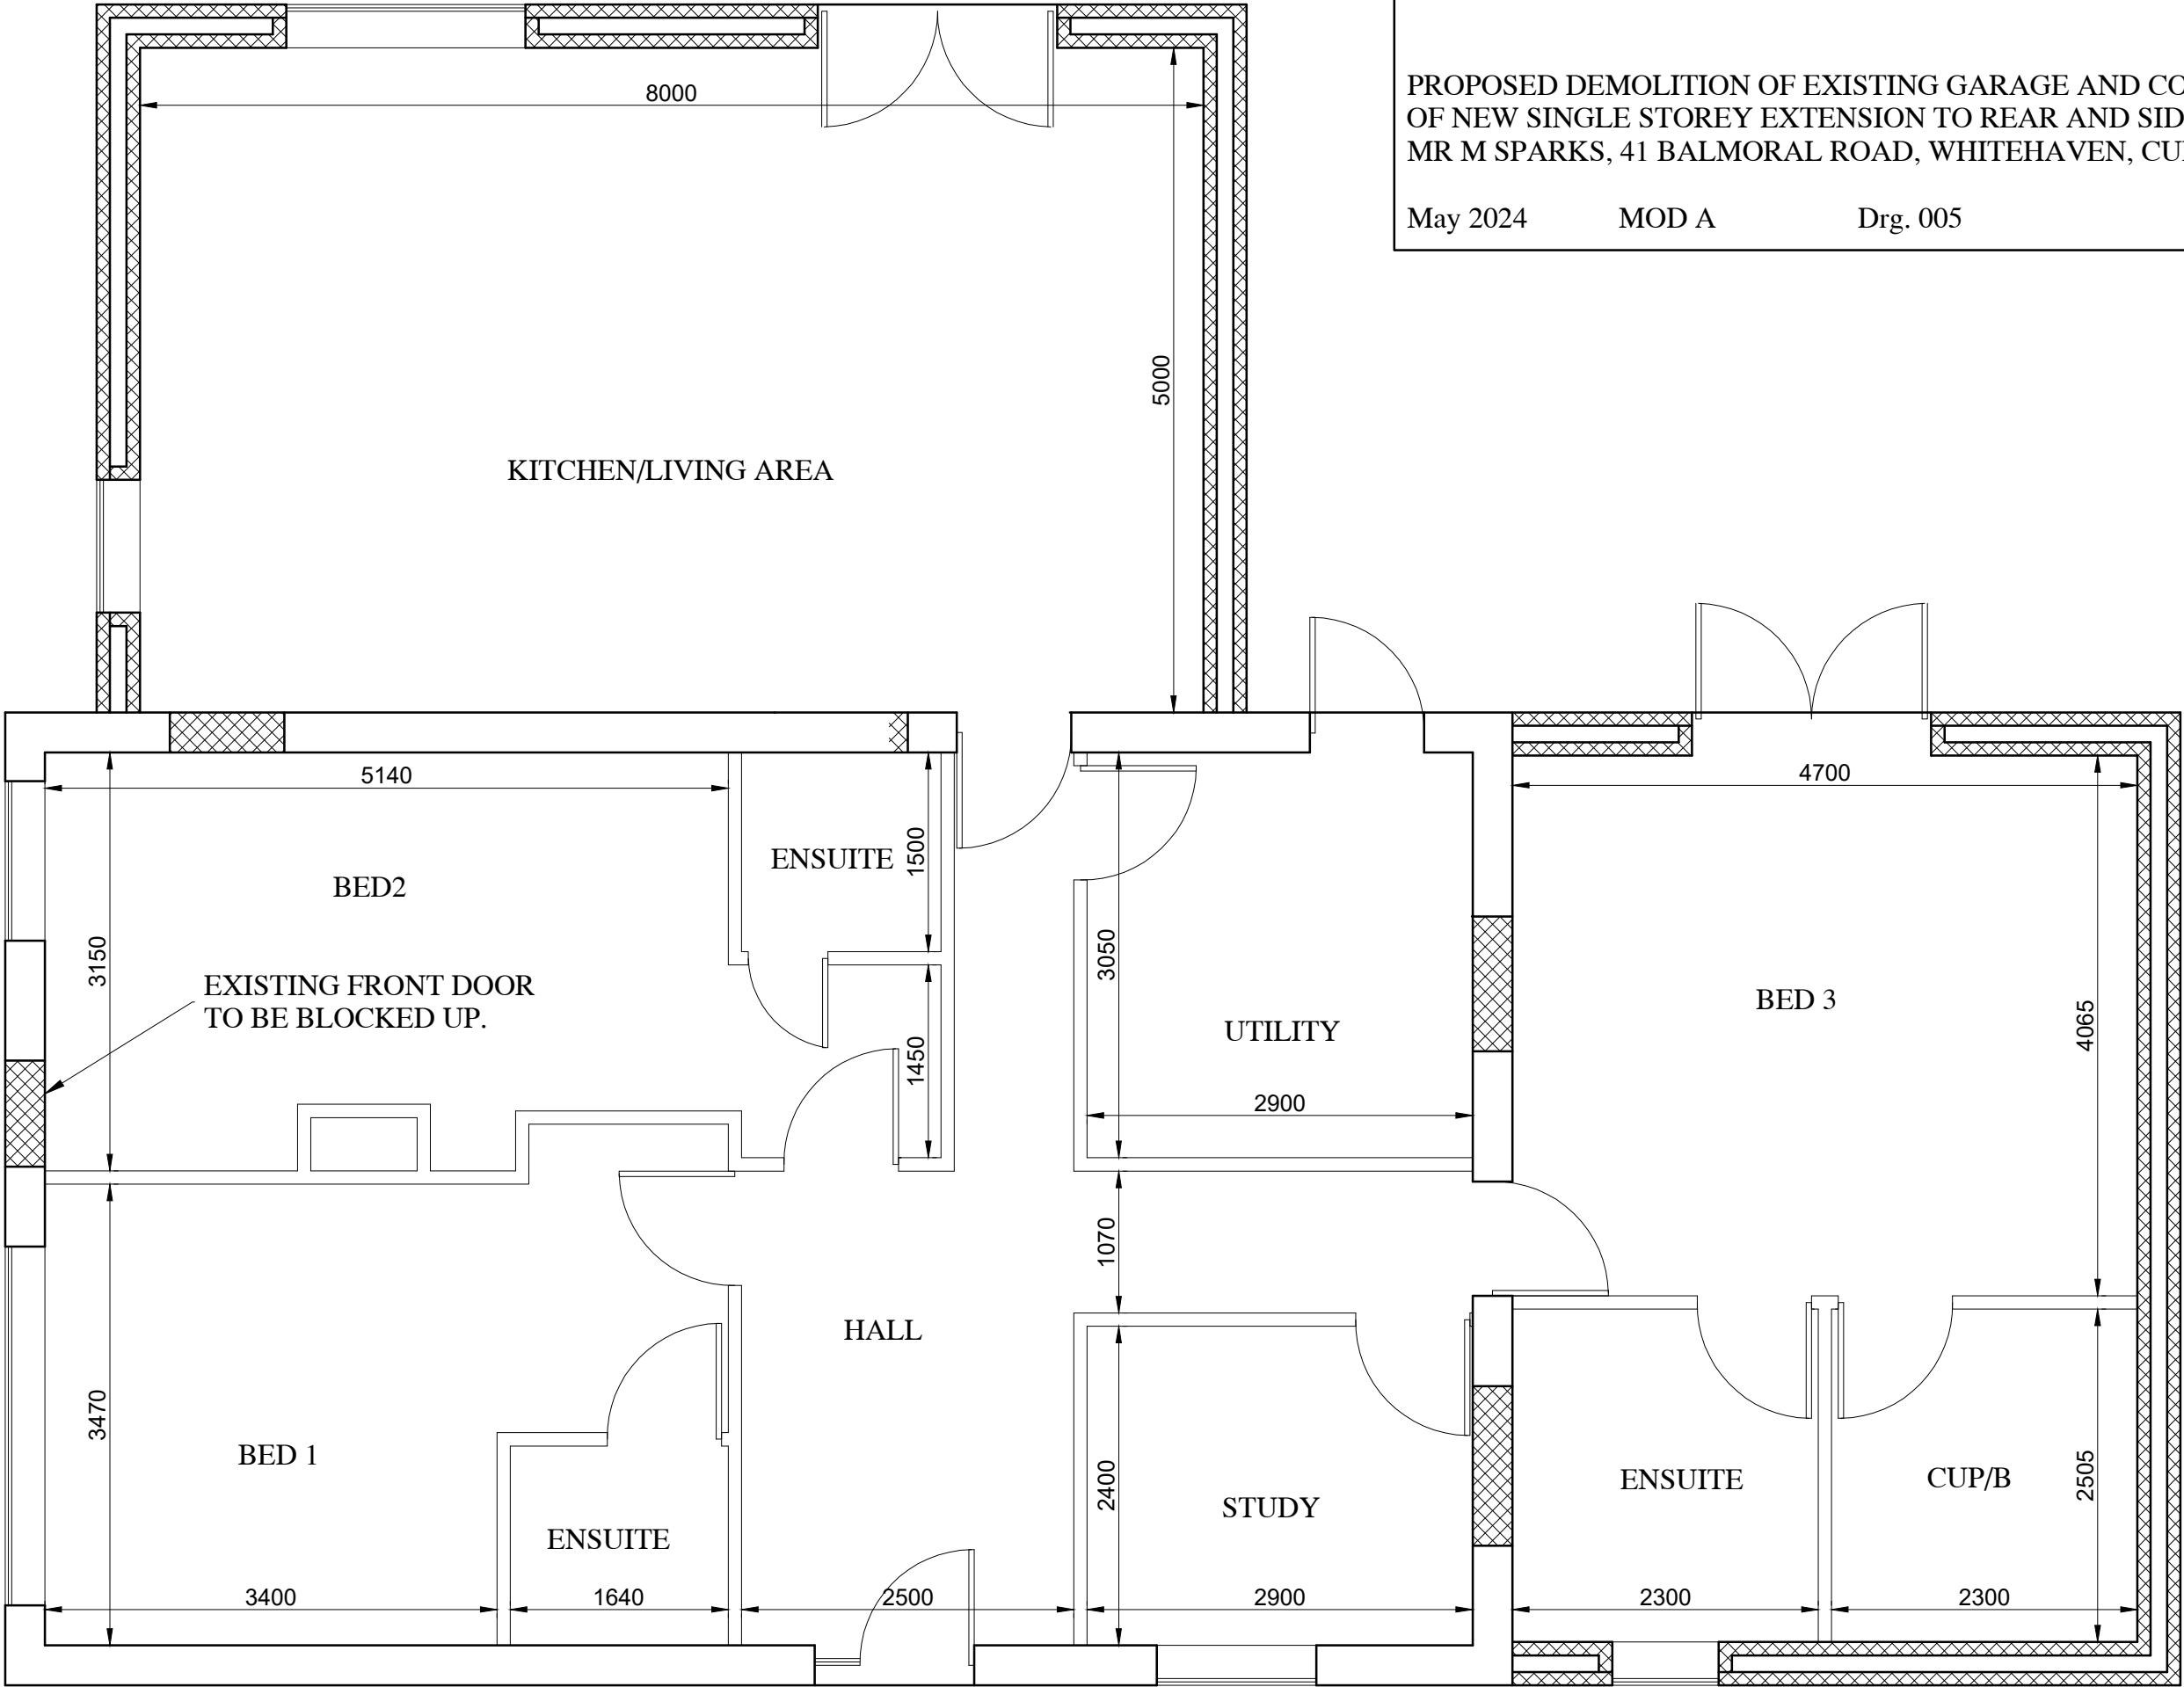

PROPOSED GROUND FLOOR PLAN Scale 1:50