


NEW ROOF SHALL BE
GREY TILE TO MATCH
EXISTING

NEW EXTERNAL WALLS SHALL
BE WHITE DASH TO MATCH
EXISTING

ALL WINDOWS & DOORS TO
BE DG UPVC UNITS, COLOUR
WHITE TO MATCH EXISTING

PROPOSED FRONT ELEVATION

Scale 1:50

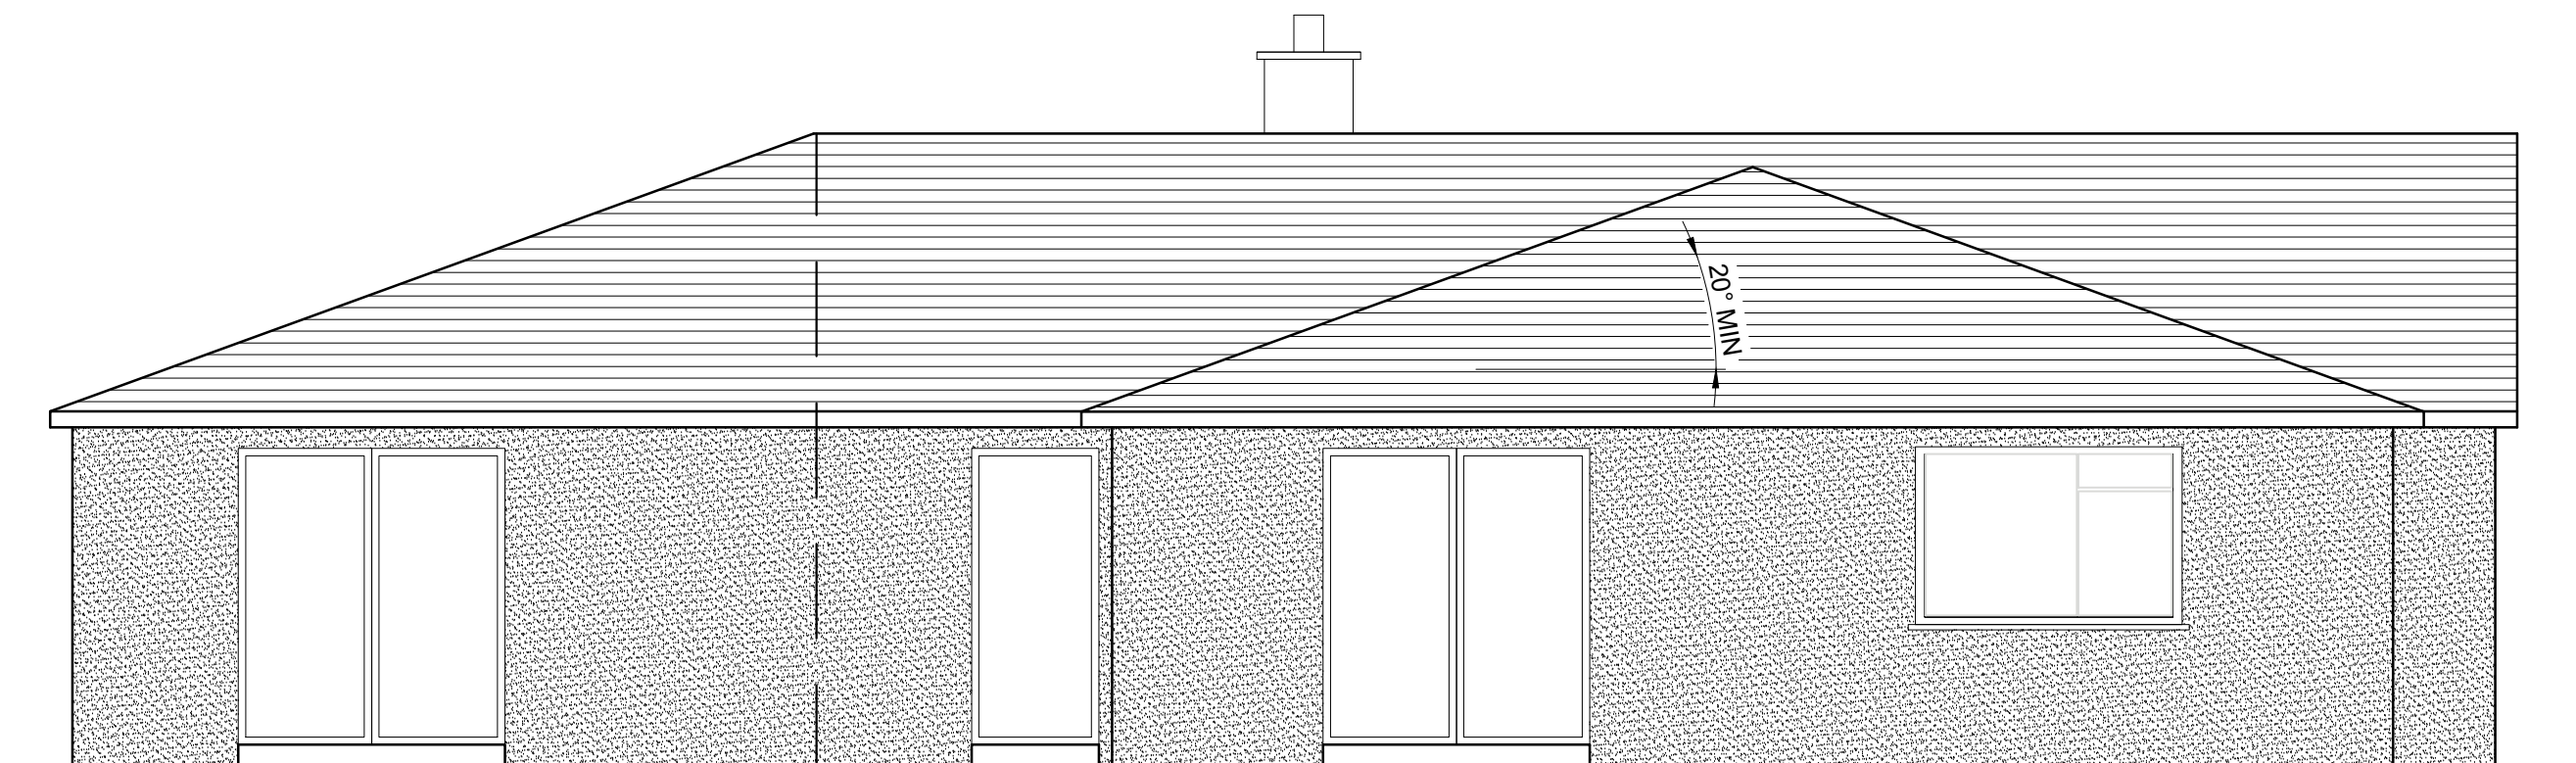

PROPOSED SIDE ELEVATION

Scale 1:50

PROPOSED DEMOLITION OF EXISTING GARAGE AND CONSERVATORY AND ERECTION
OF NEW SINGLE STOREY EXTENSION TO REAR AND SIDE OF EXISTING DWELLING FOR
MR M SPARKS, 41 BALMORAL ROAD, WHITEHAVEN, CUMBRIA, CA28 6UY

May 2024

MOD A

Drg. 006