




South East Elevation

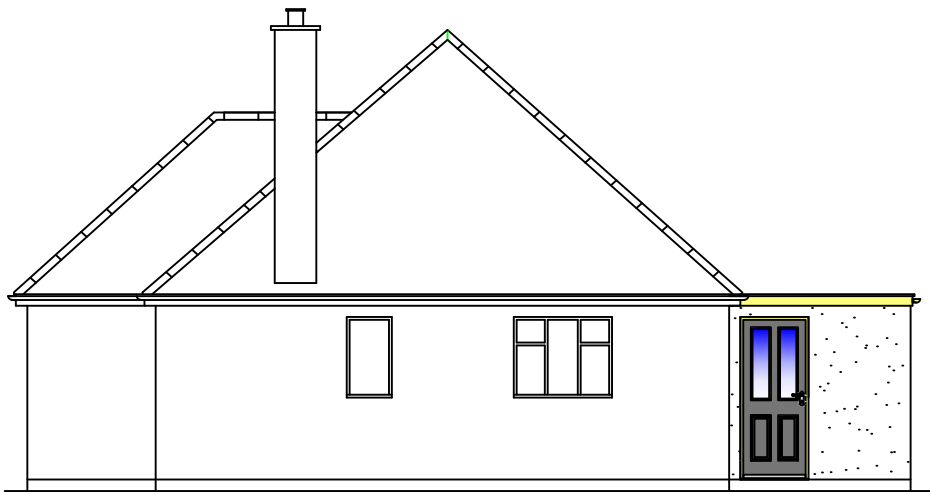


North East Elevation

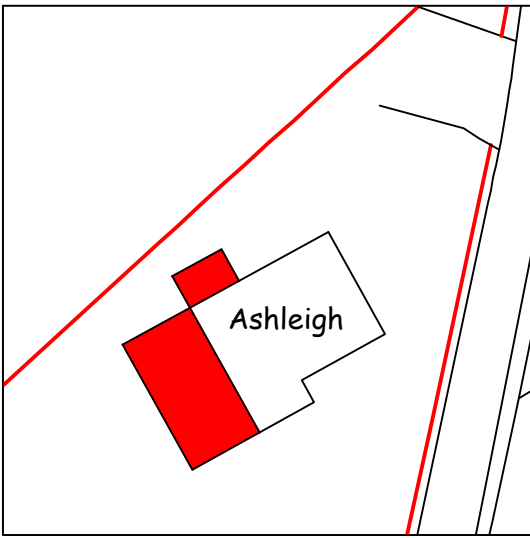

Block Plan

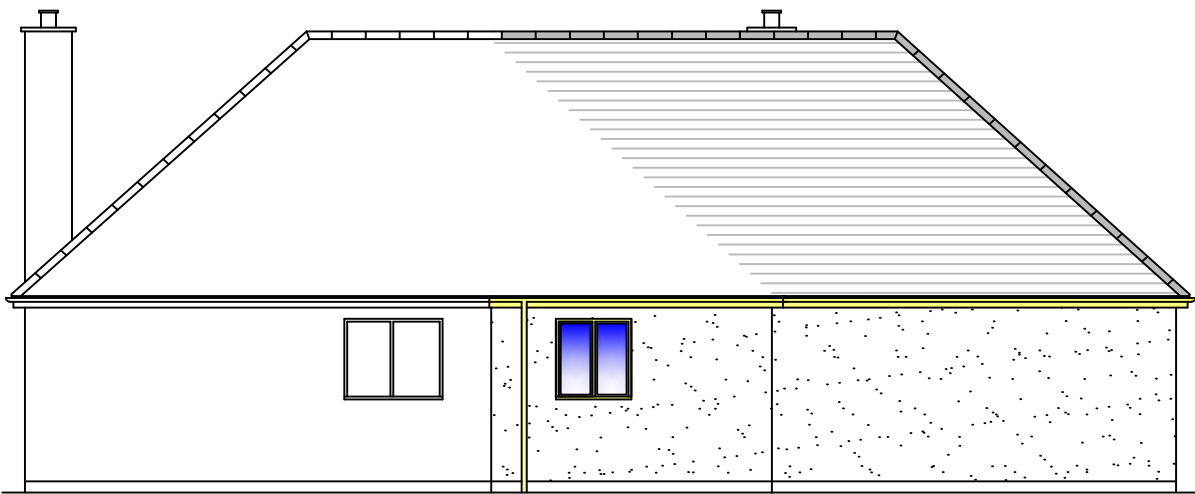

North West Elevation

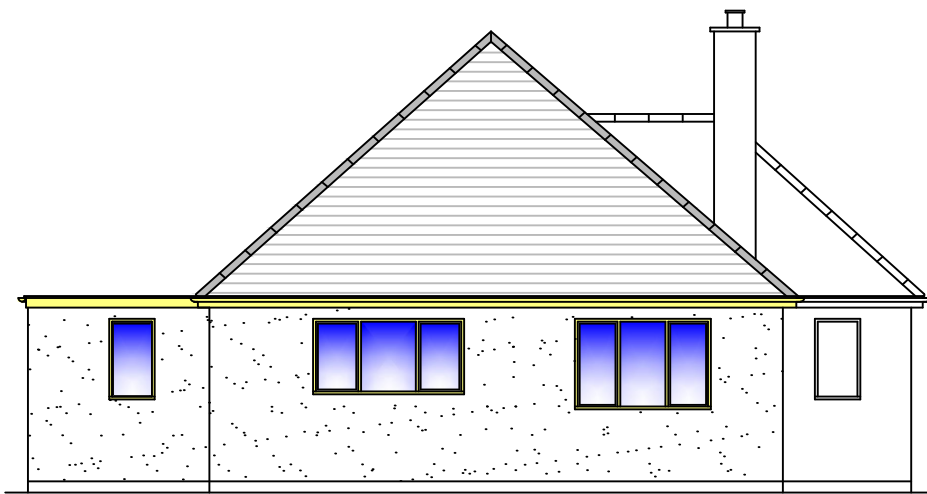

South West Elevation

NOTES:

Roof colour and profile to match existing dwelling.

Walls to be sand cement render to match existing dwelling.

Doors and windows to be PVCu high performance double glazed.

Facias, soffits and rainwater goods to be PVCu to match existing.

TITLE:

Proposed Kitchen and Dining
Room Extension

CLIENT:

Mr D Crellen

ADDRESS:

Ashleigh,
Low Road,
Whitehaven

SCALE:


1:100, 500 & 1250

DRAWING NO.

DC/AT/25/02



2, Coniston Close, Workington, Cumbria CA14 3PL
Tel: 01900 62132

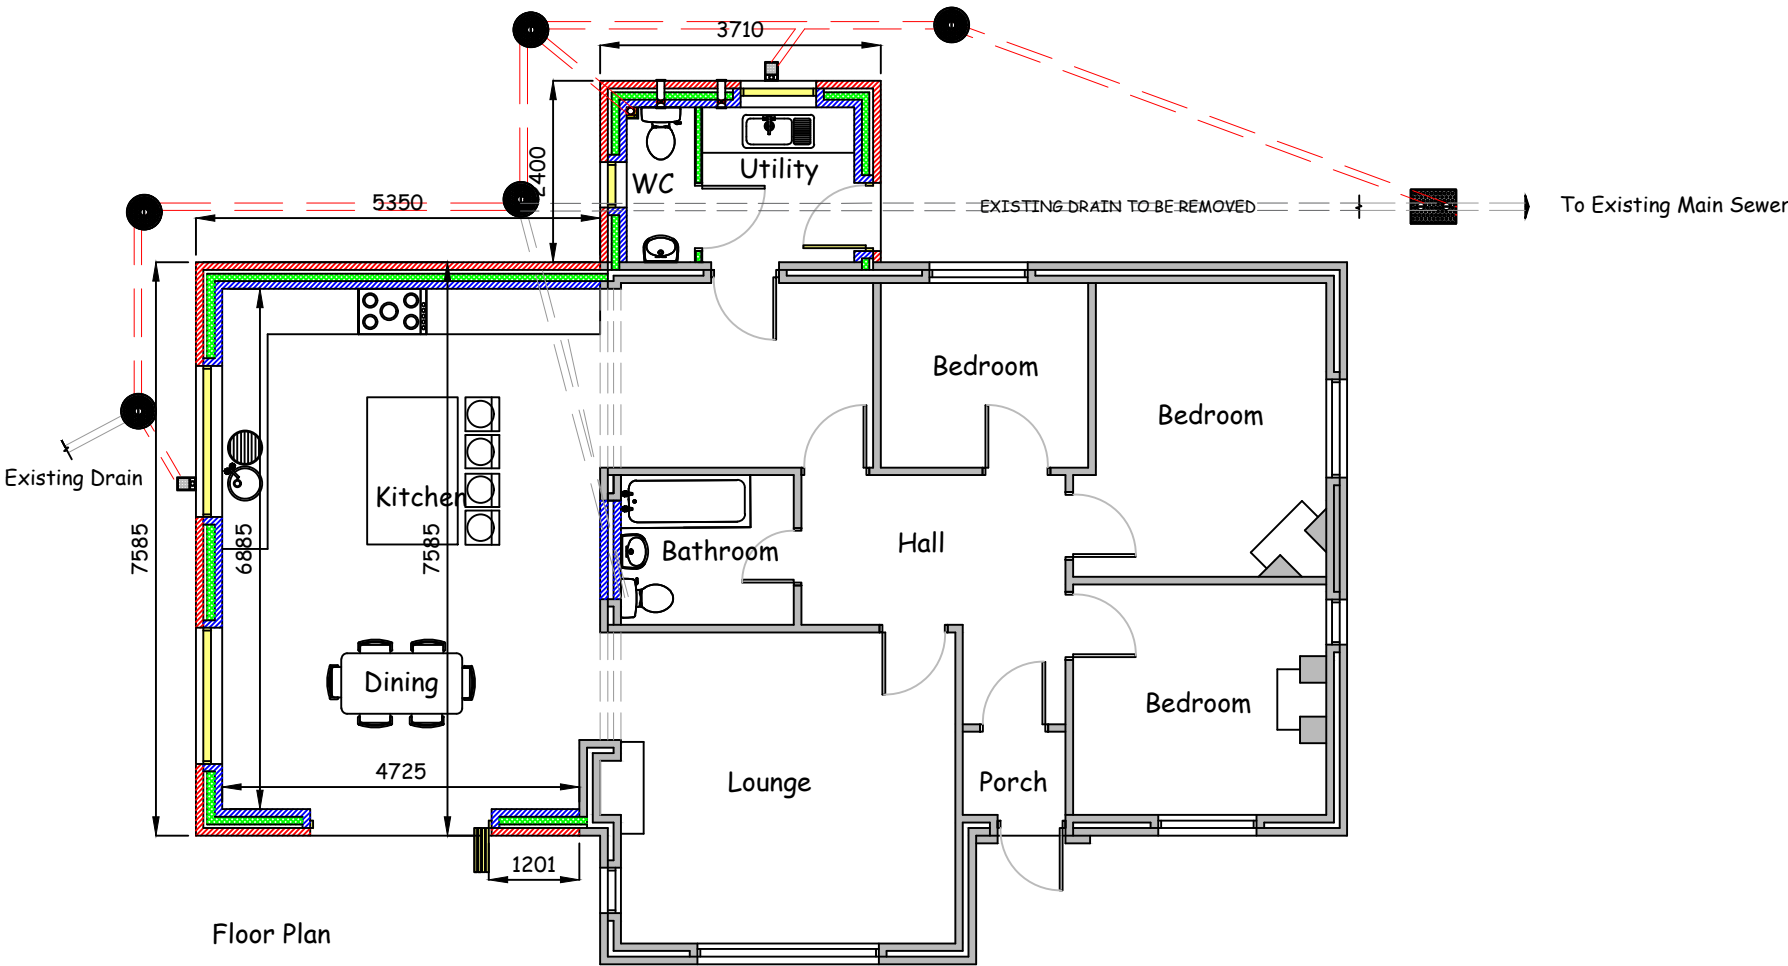

Floor Plan