


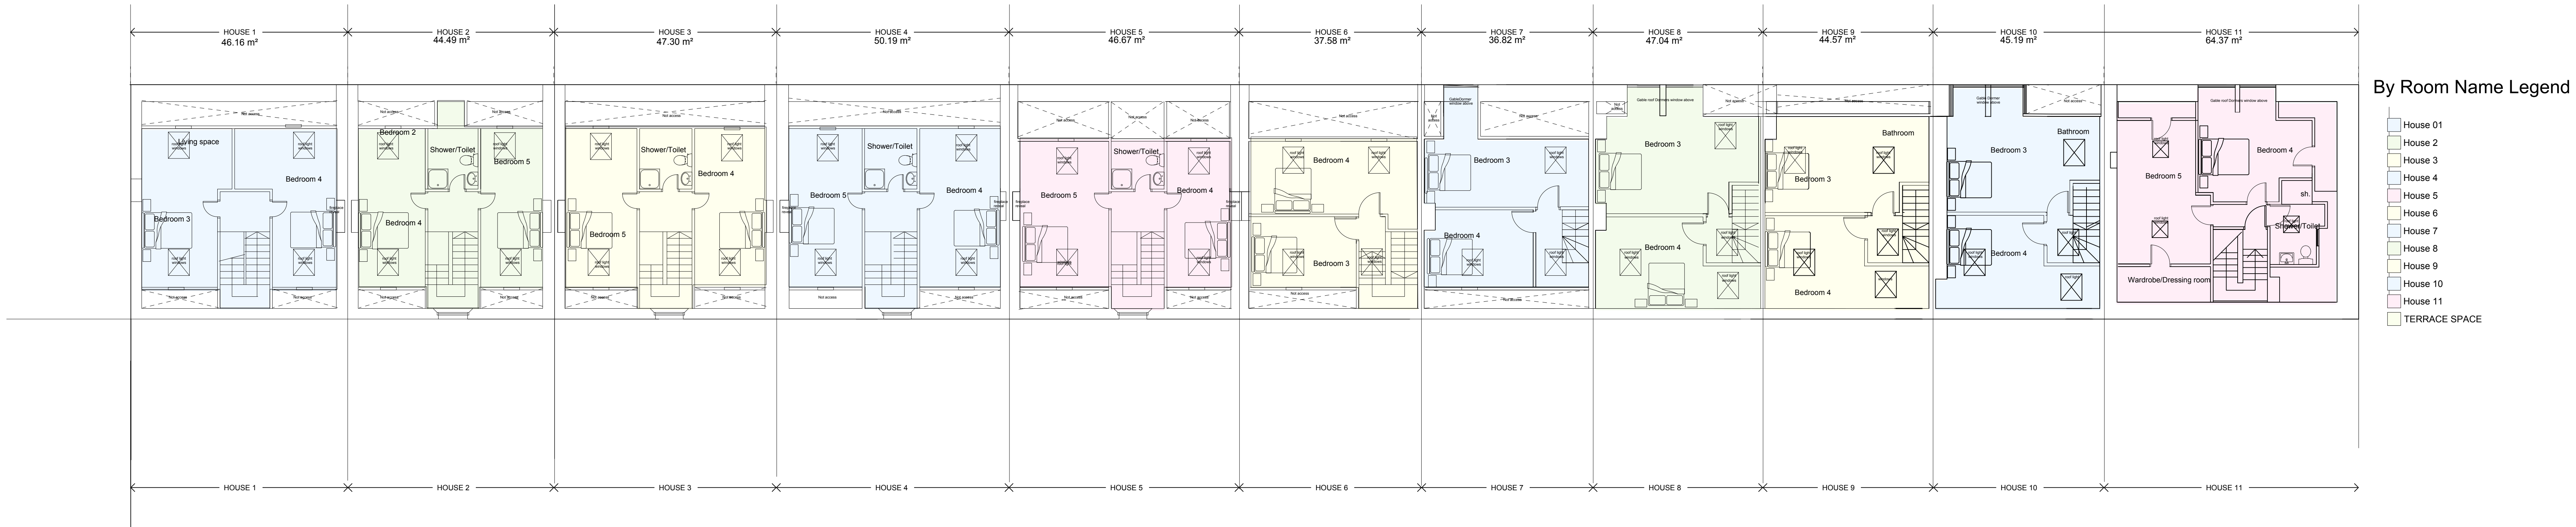


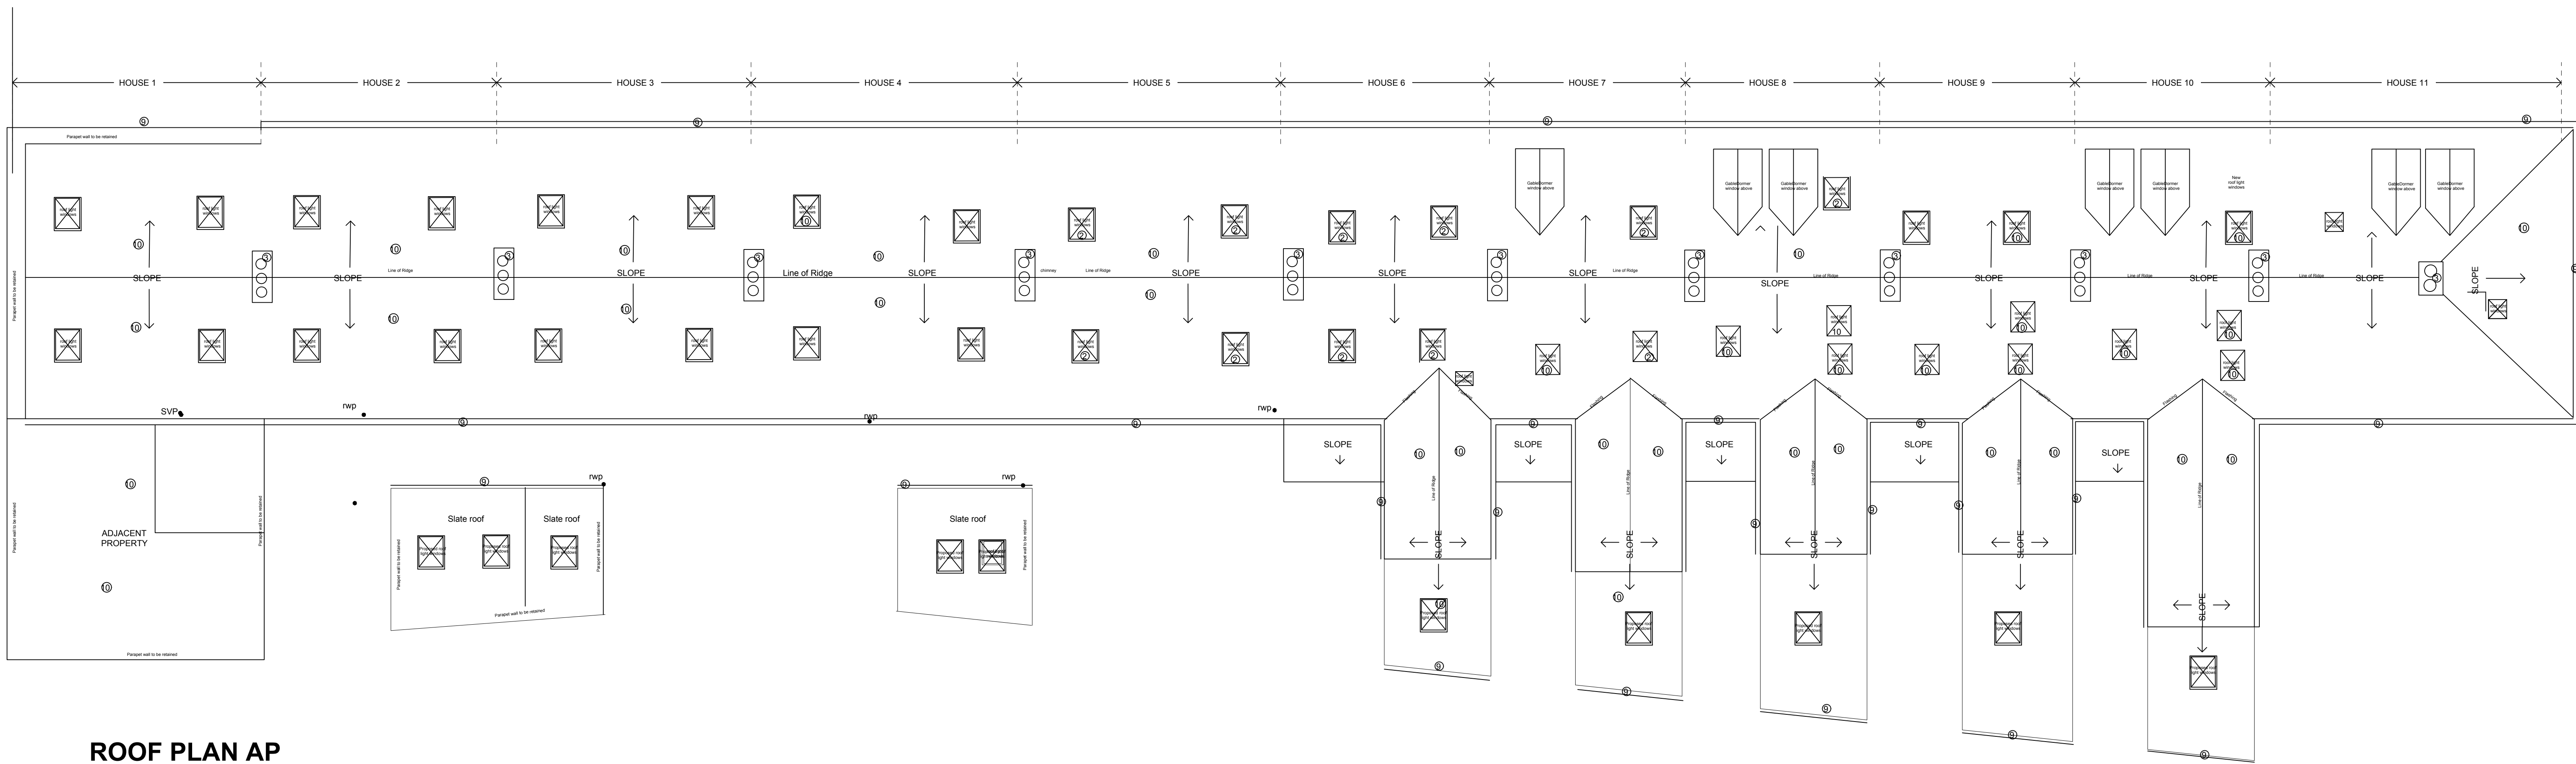

AP Second Floor Plan
1:100

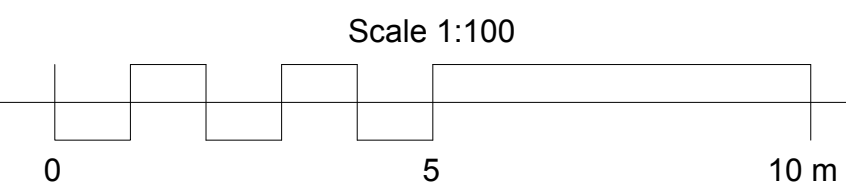

ROOF PLAN AP
1:100

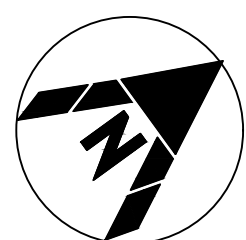

original by	description	date	drawn by
SS	Franklin House 4 Victoria Avenue Harrington Tel: 01423 529999 www.marchitects.co.uk	Jan 2021	MM
client	Remarkable Developments Ltd		
project	Residential Development of Existing Properties 1-11 Lonsdale Terrace St Bees		
teaming	Attic Floor Plans as Proposed		
computer file	date	drawn	checked
2019.307	Oct. 20	As Indicated At A0	
Planning			
This drawing is to be read in conjunction with all related drawings. Do not scale from this drawing. All dimensions must be checked and verified on site before commencing any work or producing shop drawings. The originator should be notified immediately of any discrepancy. This drawing is copyright and remains the property of M.A.C. Architects Ltd.			