



By Room Name Legend

- House 01
- House 2
- House 3
- House 4
- House 5
- House 6
- House 7
- House 8
- House 9
- House 10
- House 11

02/ATTIC FLOOR PLAN
1 : 100

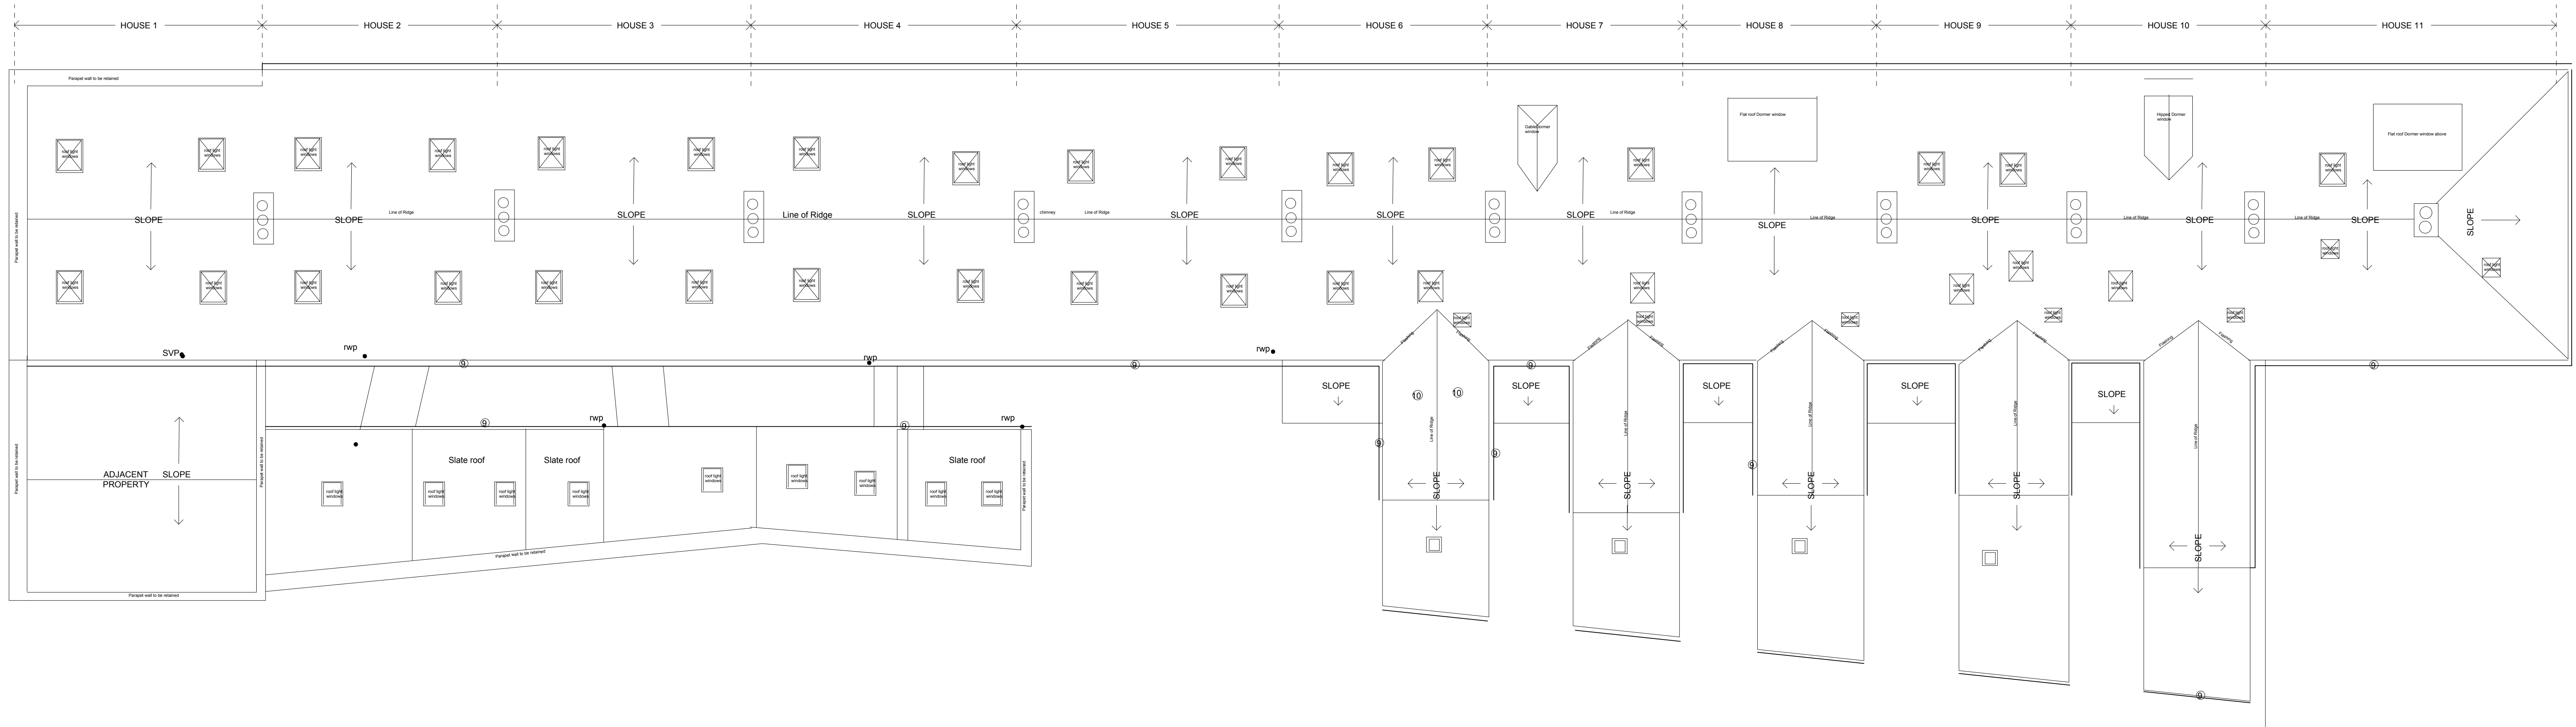

03/ ROOF PLAN
1 : 100

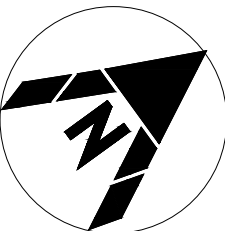

Scale 1:100



| | | |
|---|--|------------------------|
| A | Roof Plan Amended | SS |
| - | First issued for Planning | DKP 2 |
| REV | DESCRIPTION | BY |
| 1 | Franklin House 4 Victoria Avenue Hemsworth, HX1 1EL Tel: 01423 528999 E: design@jla-mac.co.uk www.jla-mac.co.uk | M.A. Archi |
| Client | Remarkable Developments Ltd | |
| Project | Residential Development - 2019/303/11/11, LONDRALE TERRACE SHEFFIELD CA27 8BN, CLAMBRAY | |
| Computer file | File Path | |
| Title | EXISTING ATTIC AND ROOF PLAN | |
| Date | 22/08/21 | Scale As indicated |
| Drawn by | DKP | Sheet Size A4 |
| Checked | Checker | Approved by |
| Issue | PLANNING | |
| Project Ref | 1611 | Drawing No. P100-01-01 |
| This drawing is to be read in conjunction with all related drawings. Do not use drawing for construction without the original. The original should be retained in the office of the architect. This drawing is copyright and remains the property of M.A.C. Archi | | |