



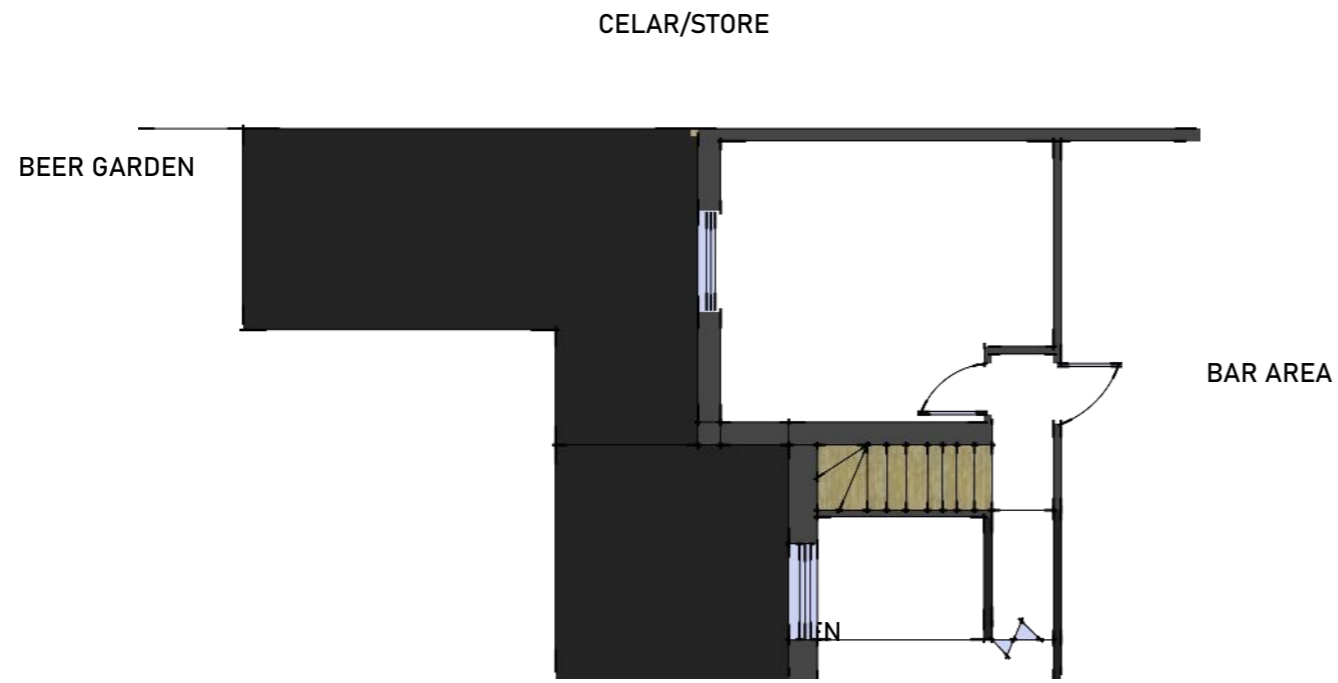
LOCATION PLAN 1:1250

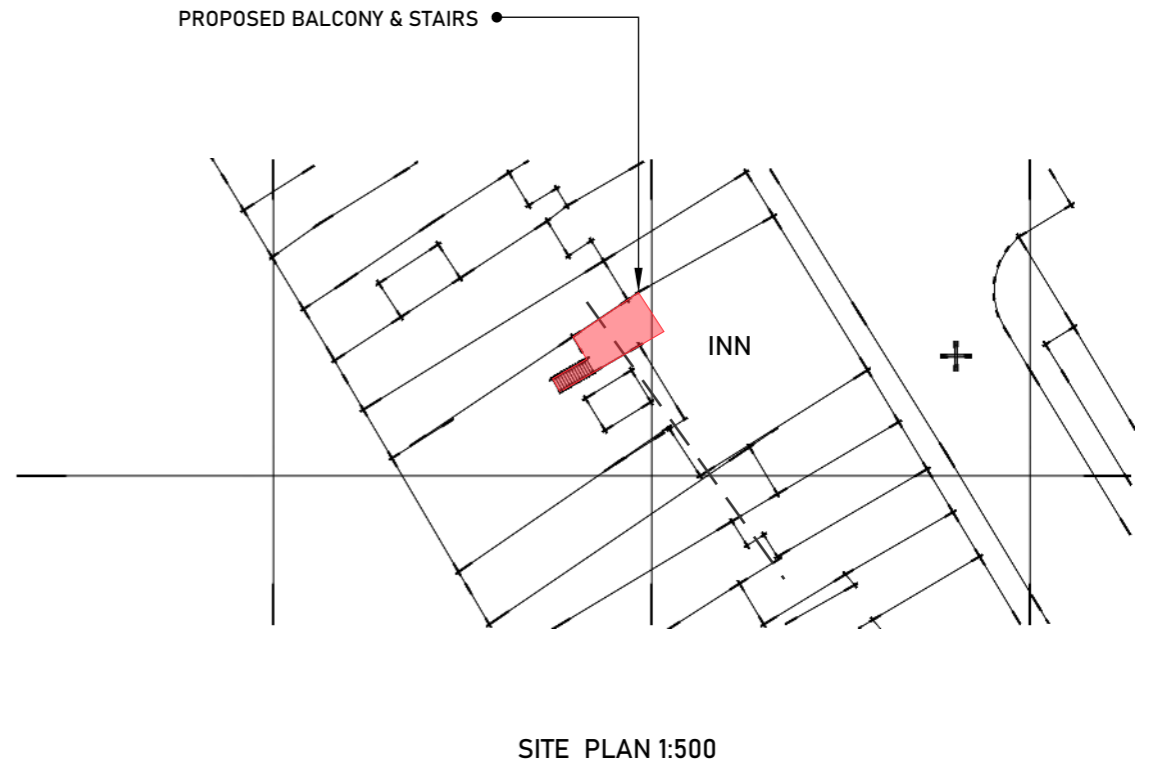


SITE PLAN 1:500




 designallison@yahoo.co.uk Tel: 07389816997	Title PLANS	Project PROPOSED REAR EXTENSIONS KEEKLE INN	Client PROCTER Status pl	Date DEC22 Drawn By MWA	Scale AS
				Dwg No. 3	Rev A



EXISTING FIRST FLOOR PLAN

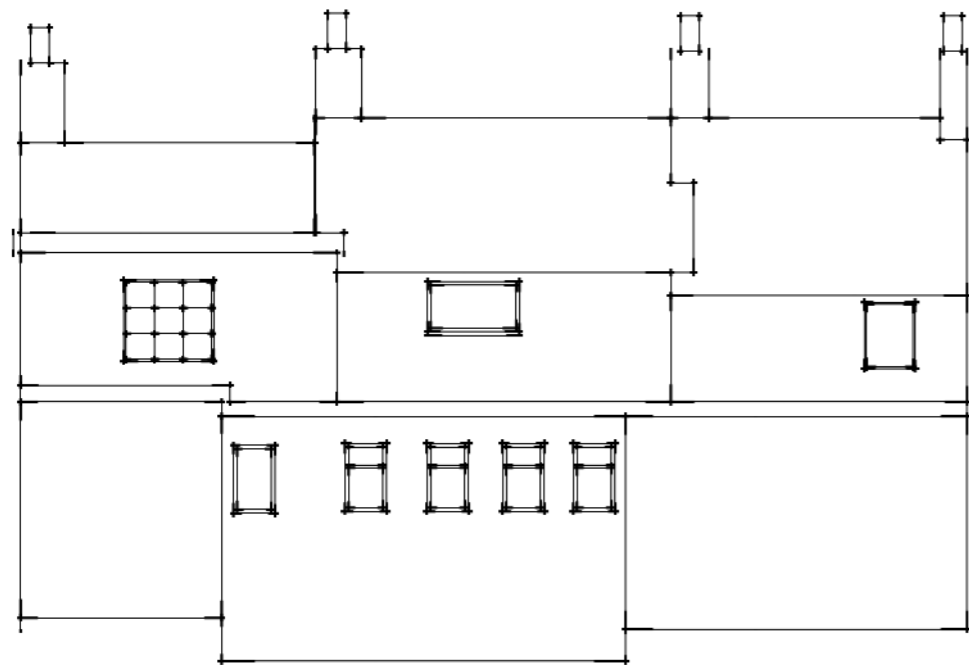


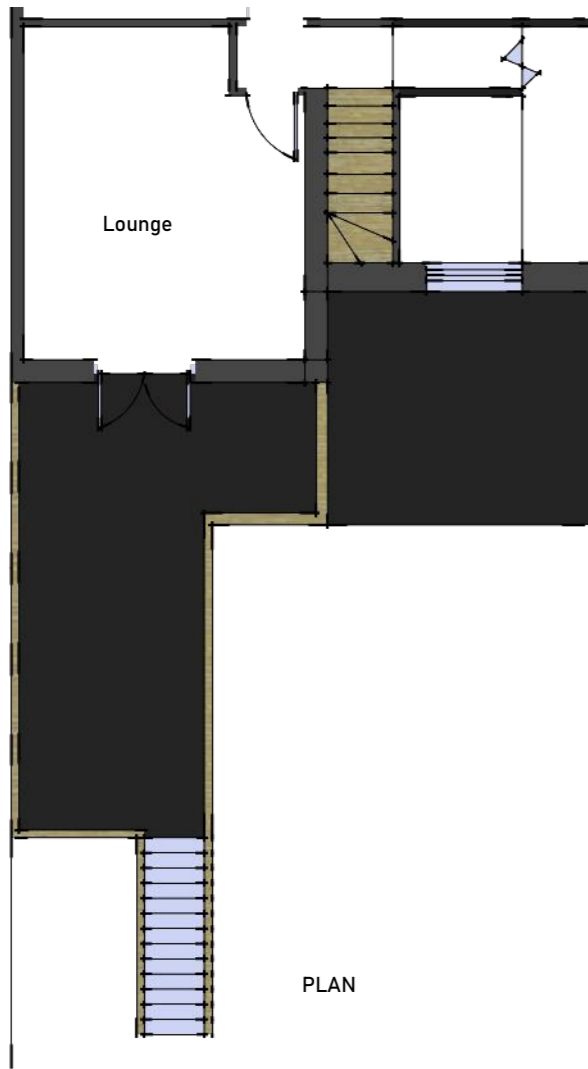
EXISTING REAR ELEVATION

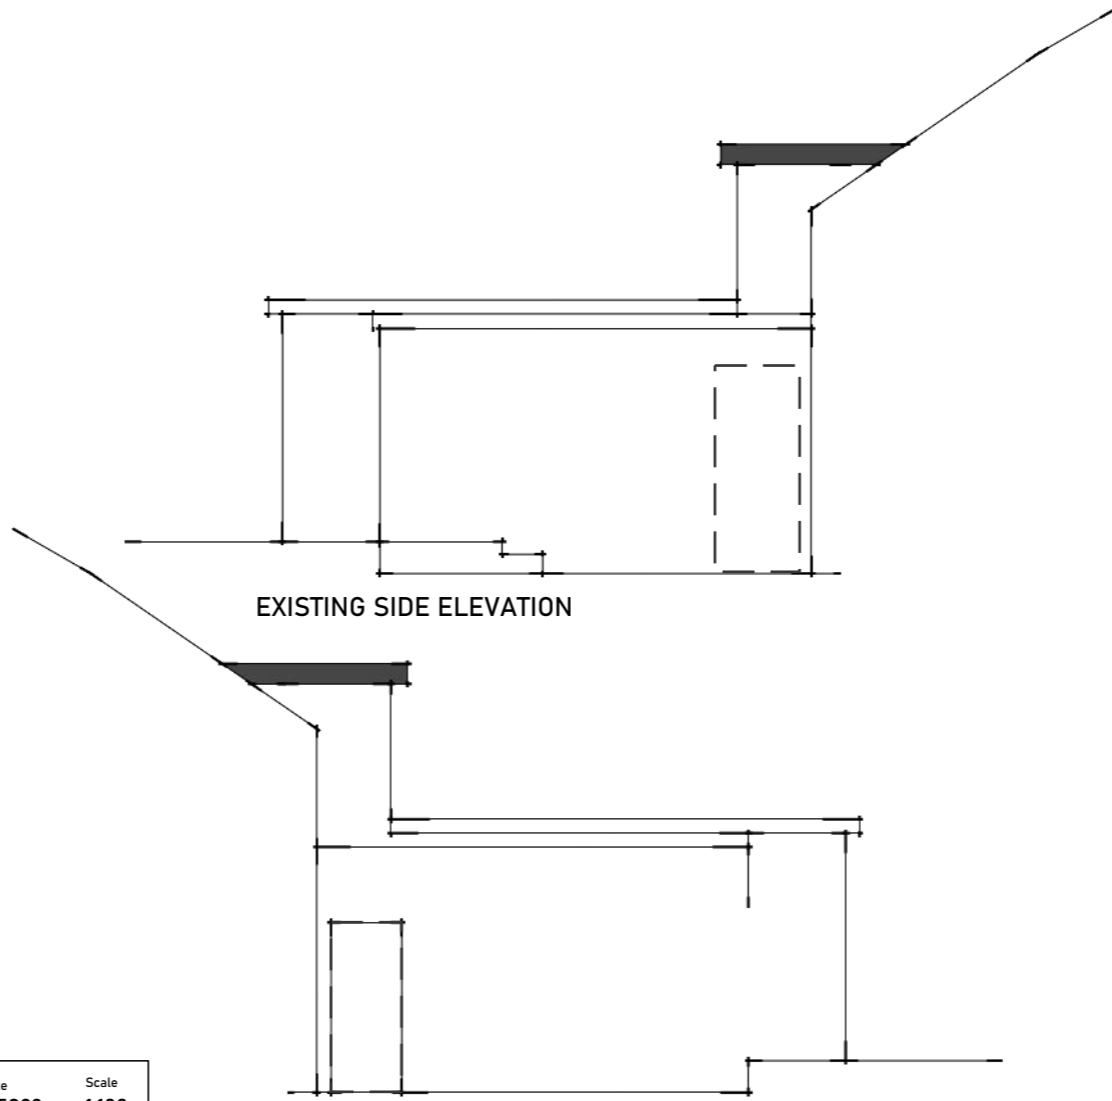


EXISTING SIDE ELEVATION

EXISTING SIDE ELEVATION


 <p>designallison@yahoo.co.uk Tel: 07389816997</p>	Title EXISTING	Project PROPOSED REAR EXTENSIONS KEEKLE INN	Client PROCTER Status pl	Date DEC22 Drawn By MWA	Scale 1:100	
				Dwg No. 3	Rev A	




PLAN

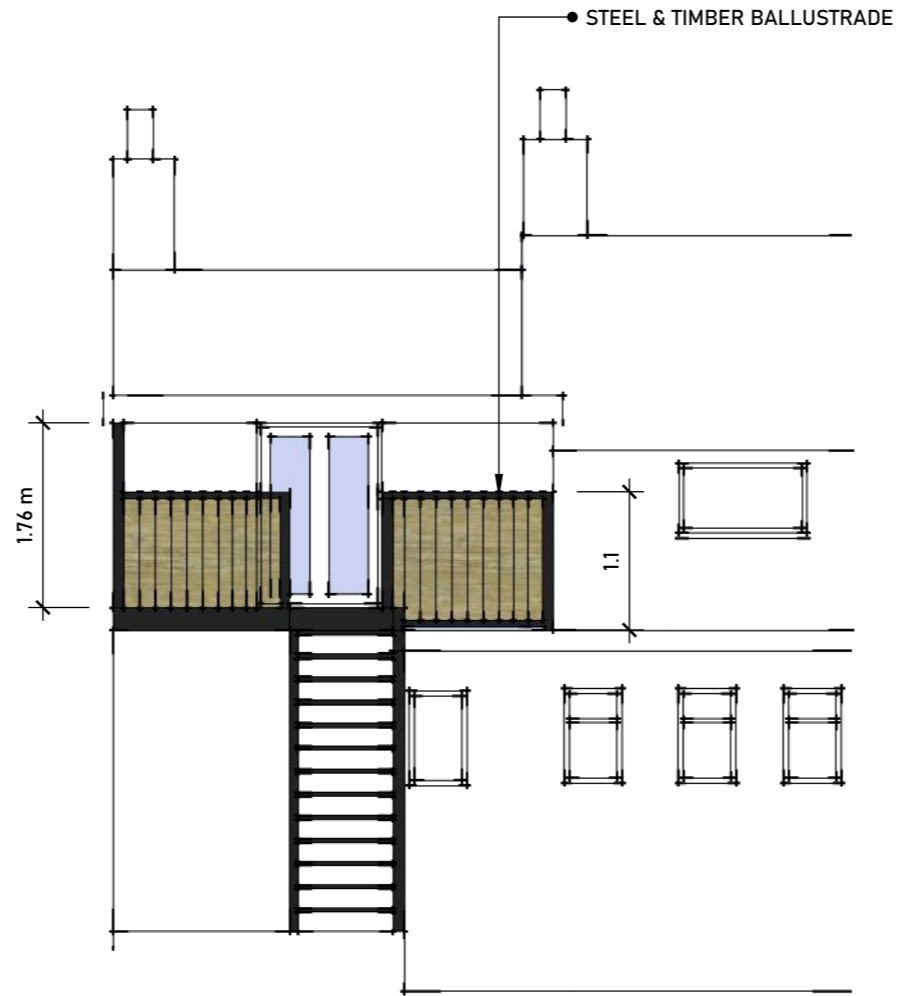


REAR ELEVATION

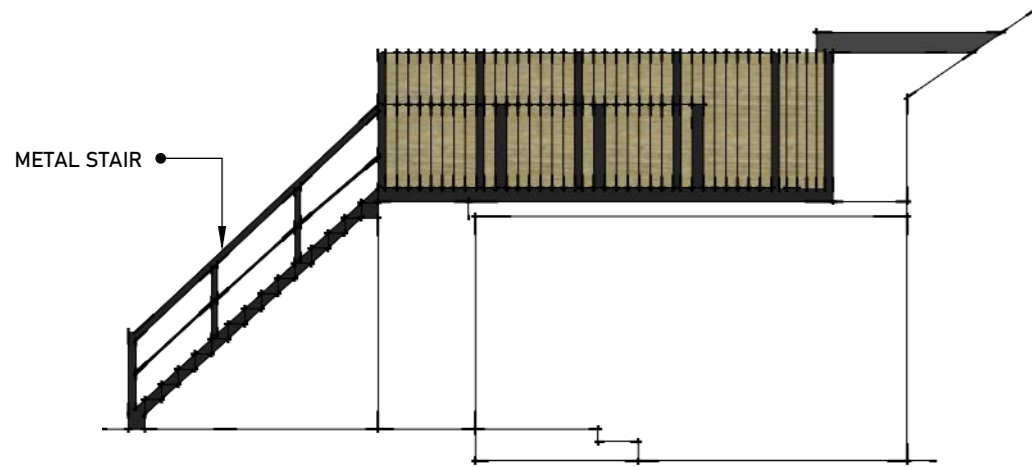

SIDE ELEVATION

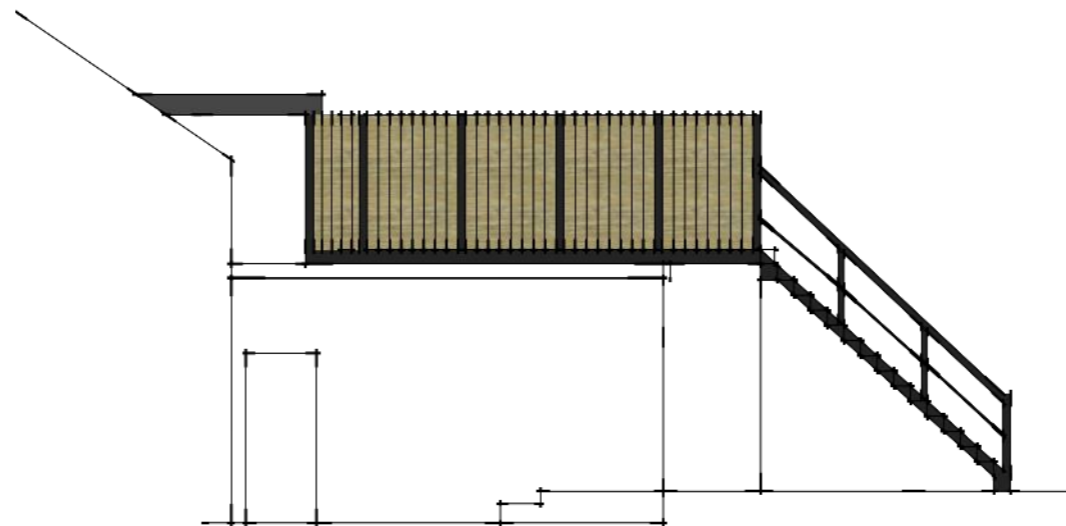

SIDE ELEVATION

 <p>designallison@yahoo.co.uk Tel: 07389816997</p>	<p>Title PROPOSED</p>	<p>Project PROPOSED BALCONY AND MEANS OF ESCAPE STAIR KEEKLE INN</p>	<p>Client PROCTER Status pl</p>	<p>Date DEC22</p>	<p>Scale 1:100</p>
				<p>Drawn By MWA</p>	
				<p>Dwg No. 3</p>	<p>Rev A</p>