


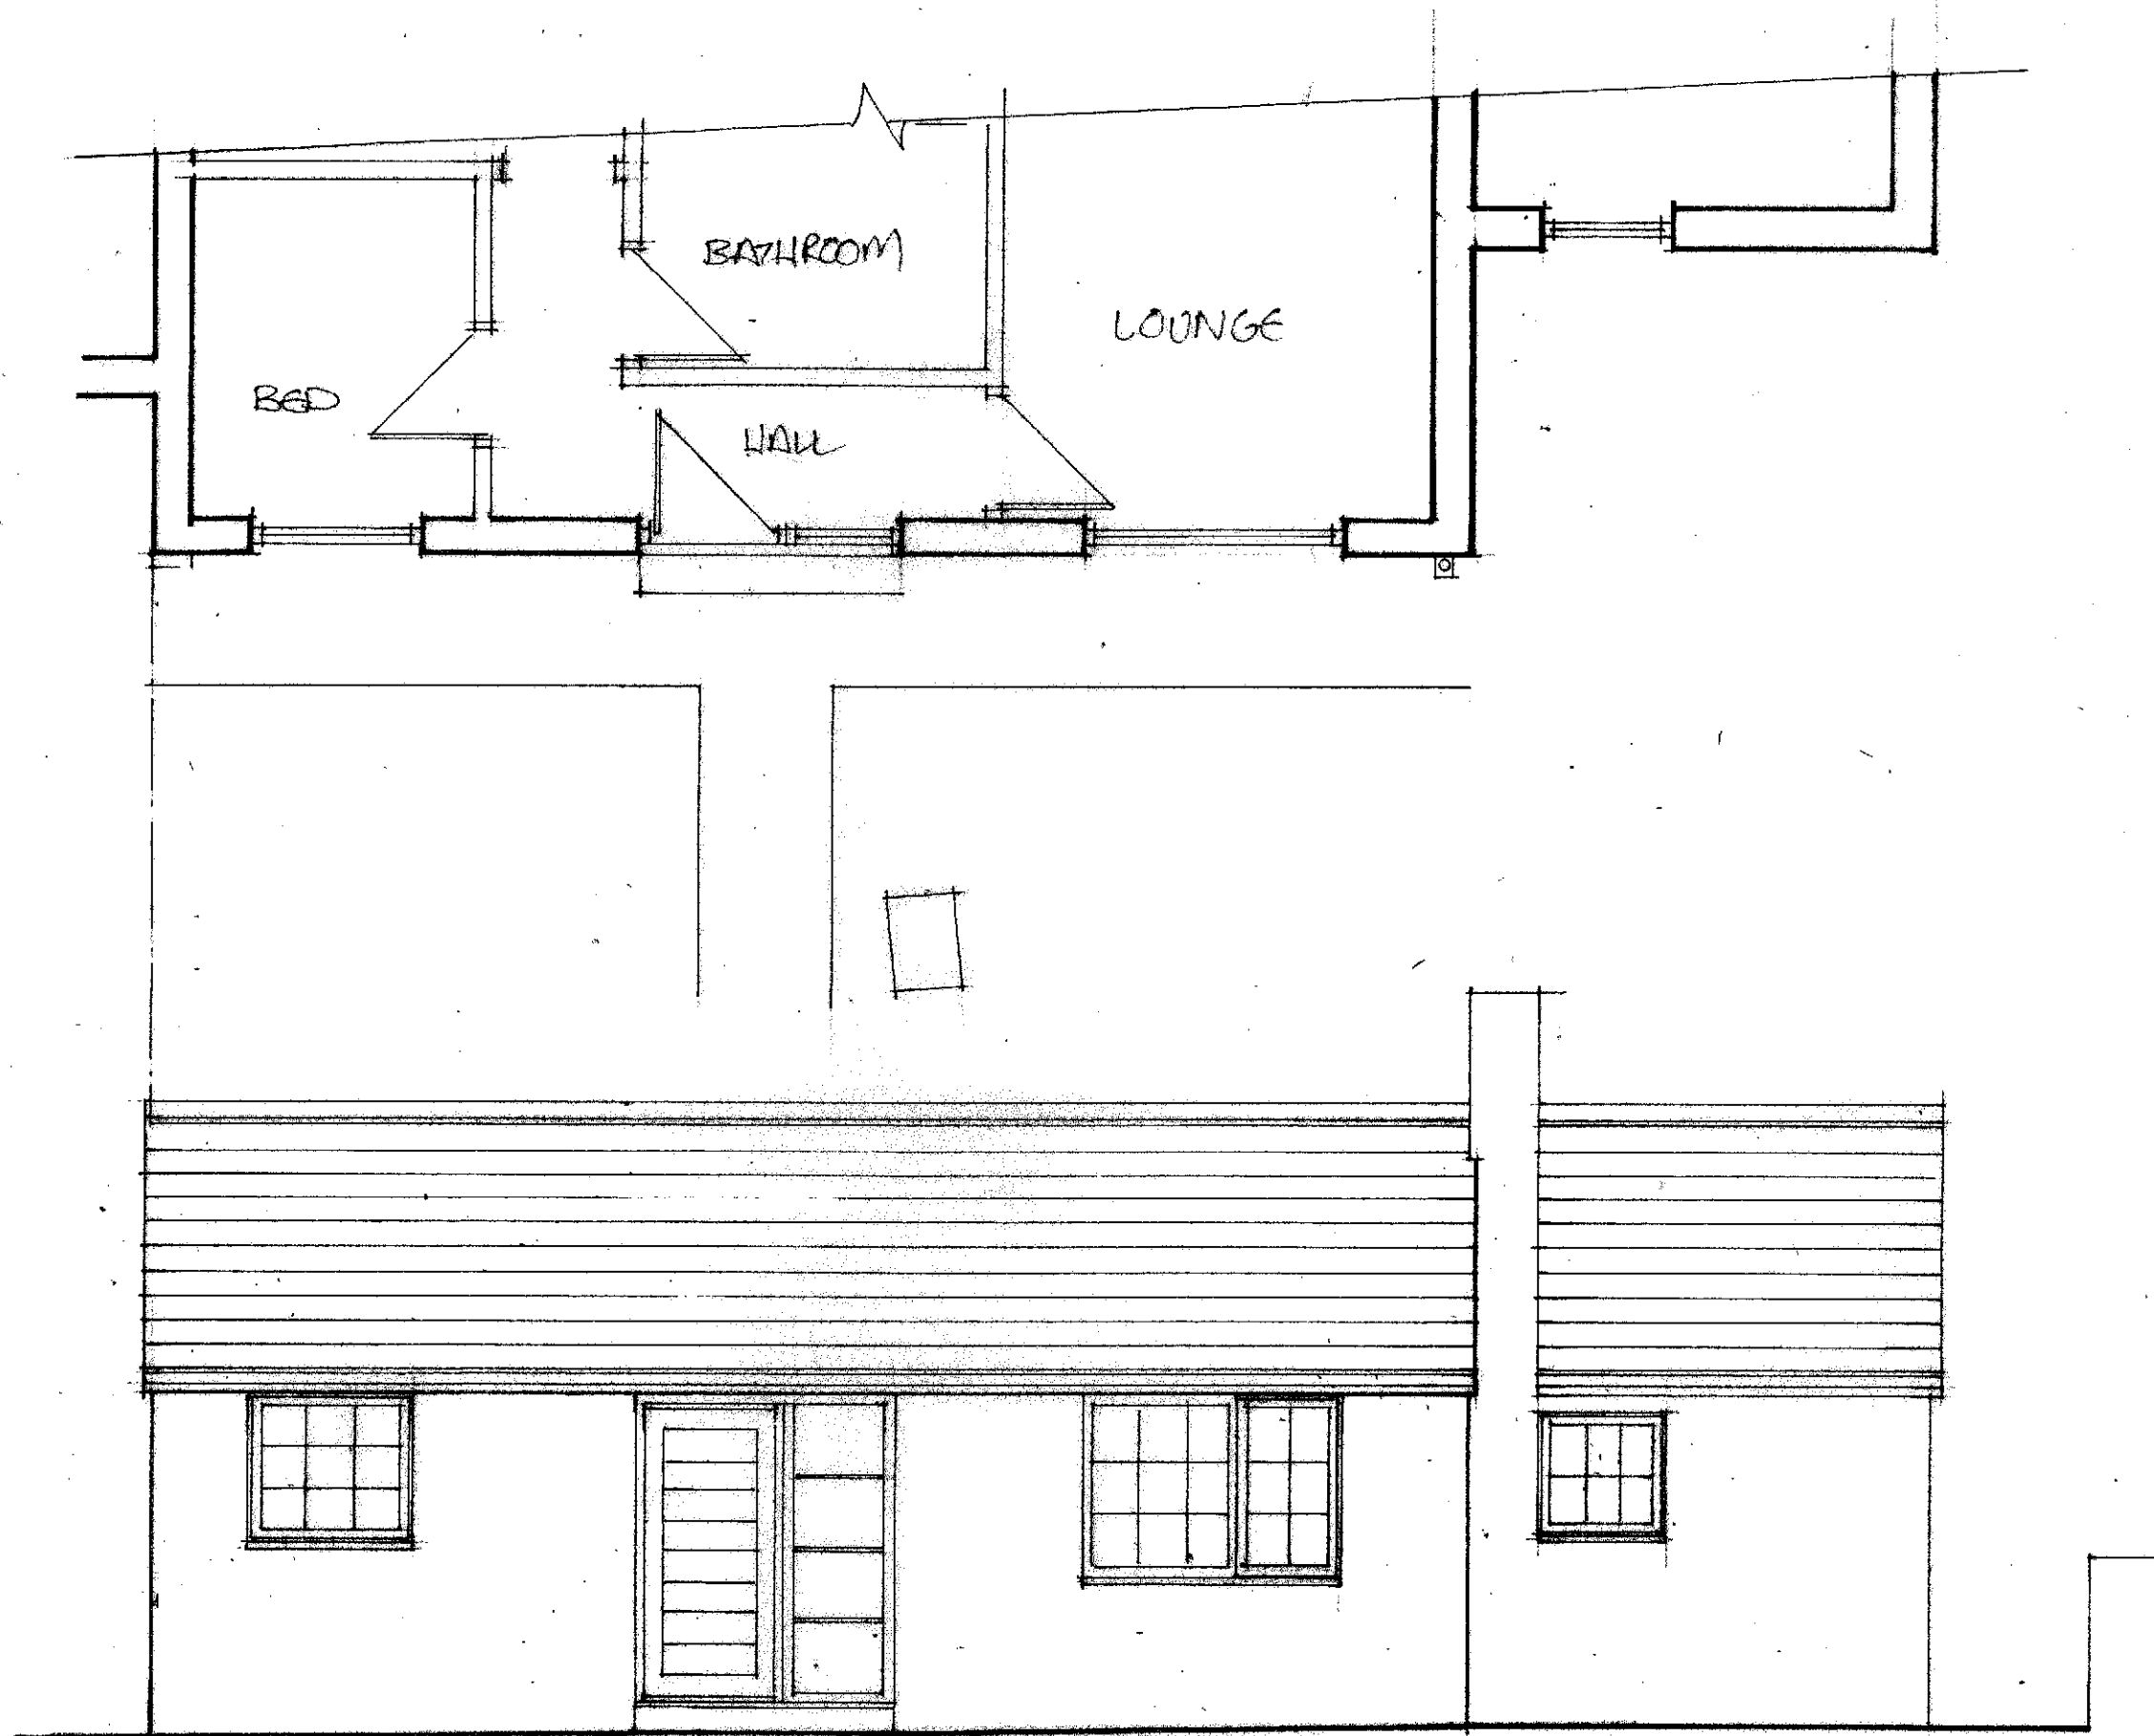

PROPOSED FRONT SINGLE STOREY EXTENSION FOR BEDROOM AND PORCH
4 GHYLL BANK, LOWCA, WHITEHAVEN, CA28 6QJ
FOR MRS I BALFE

EXISTING PART GROUND FLOOR PLAN AND ELEVATION

SCALE 1:50 @A3

MAY 2025

1B/1