


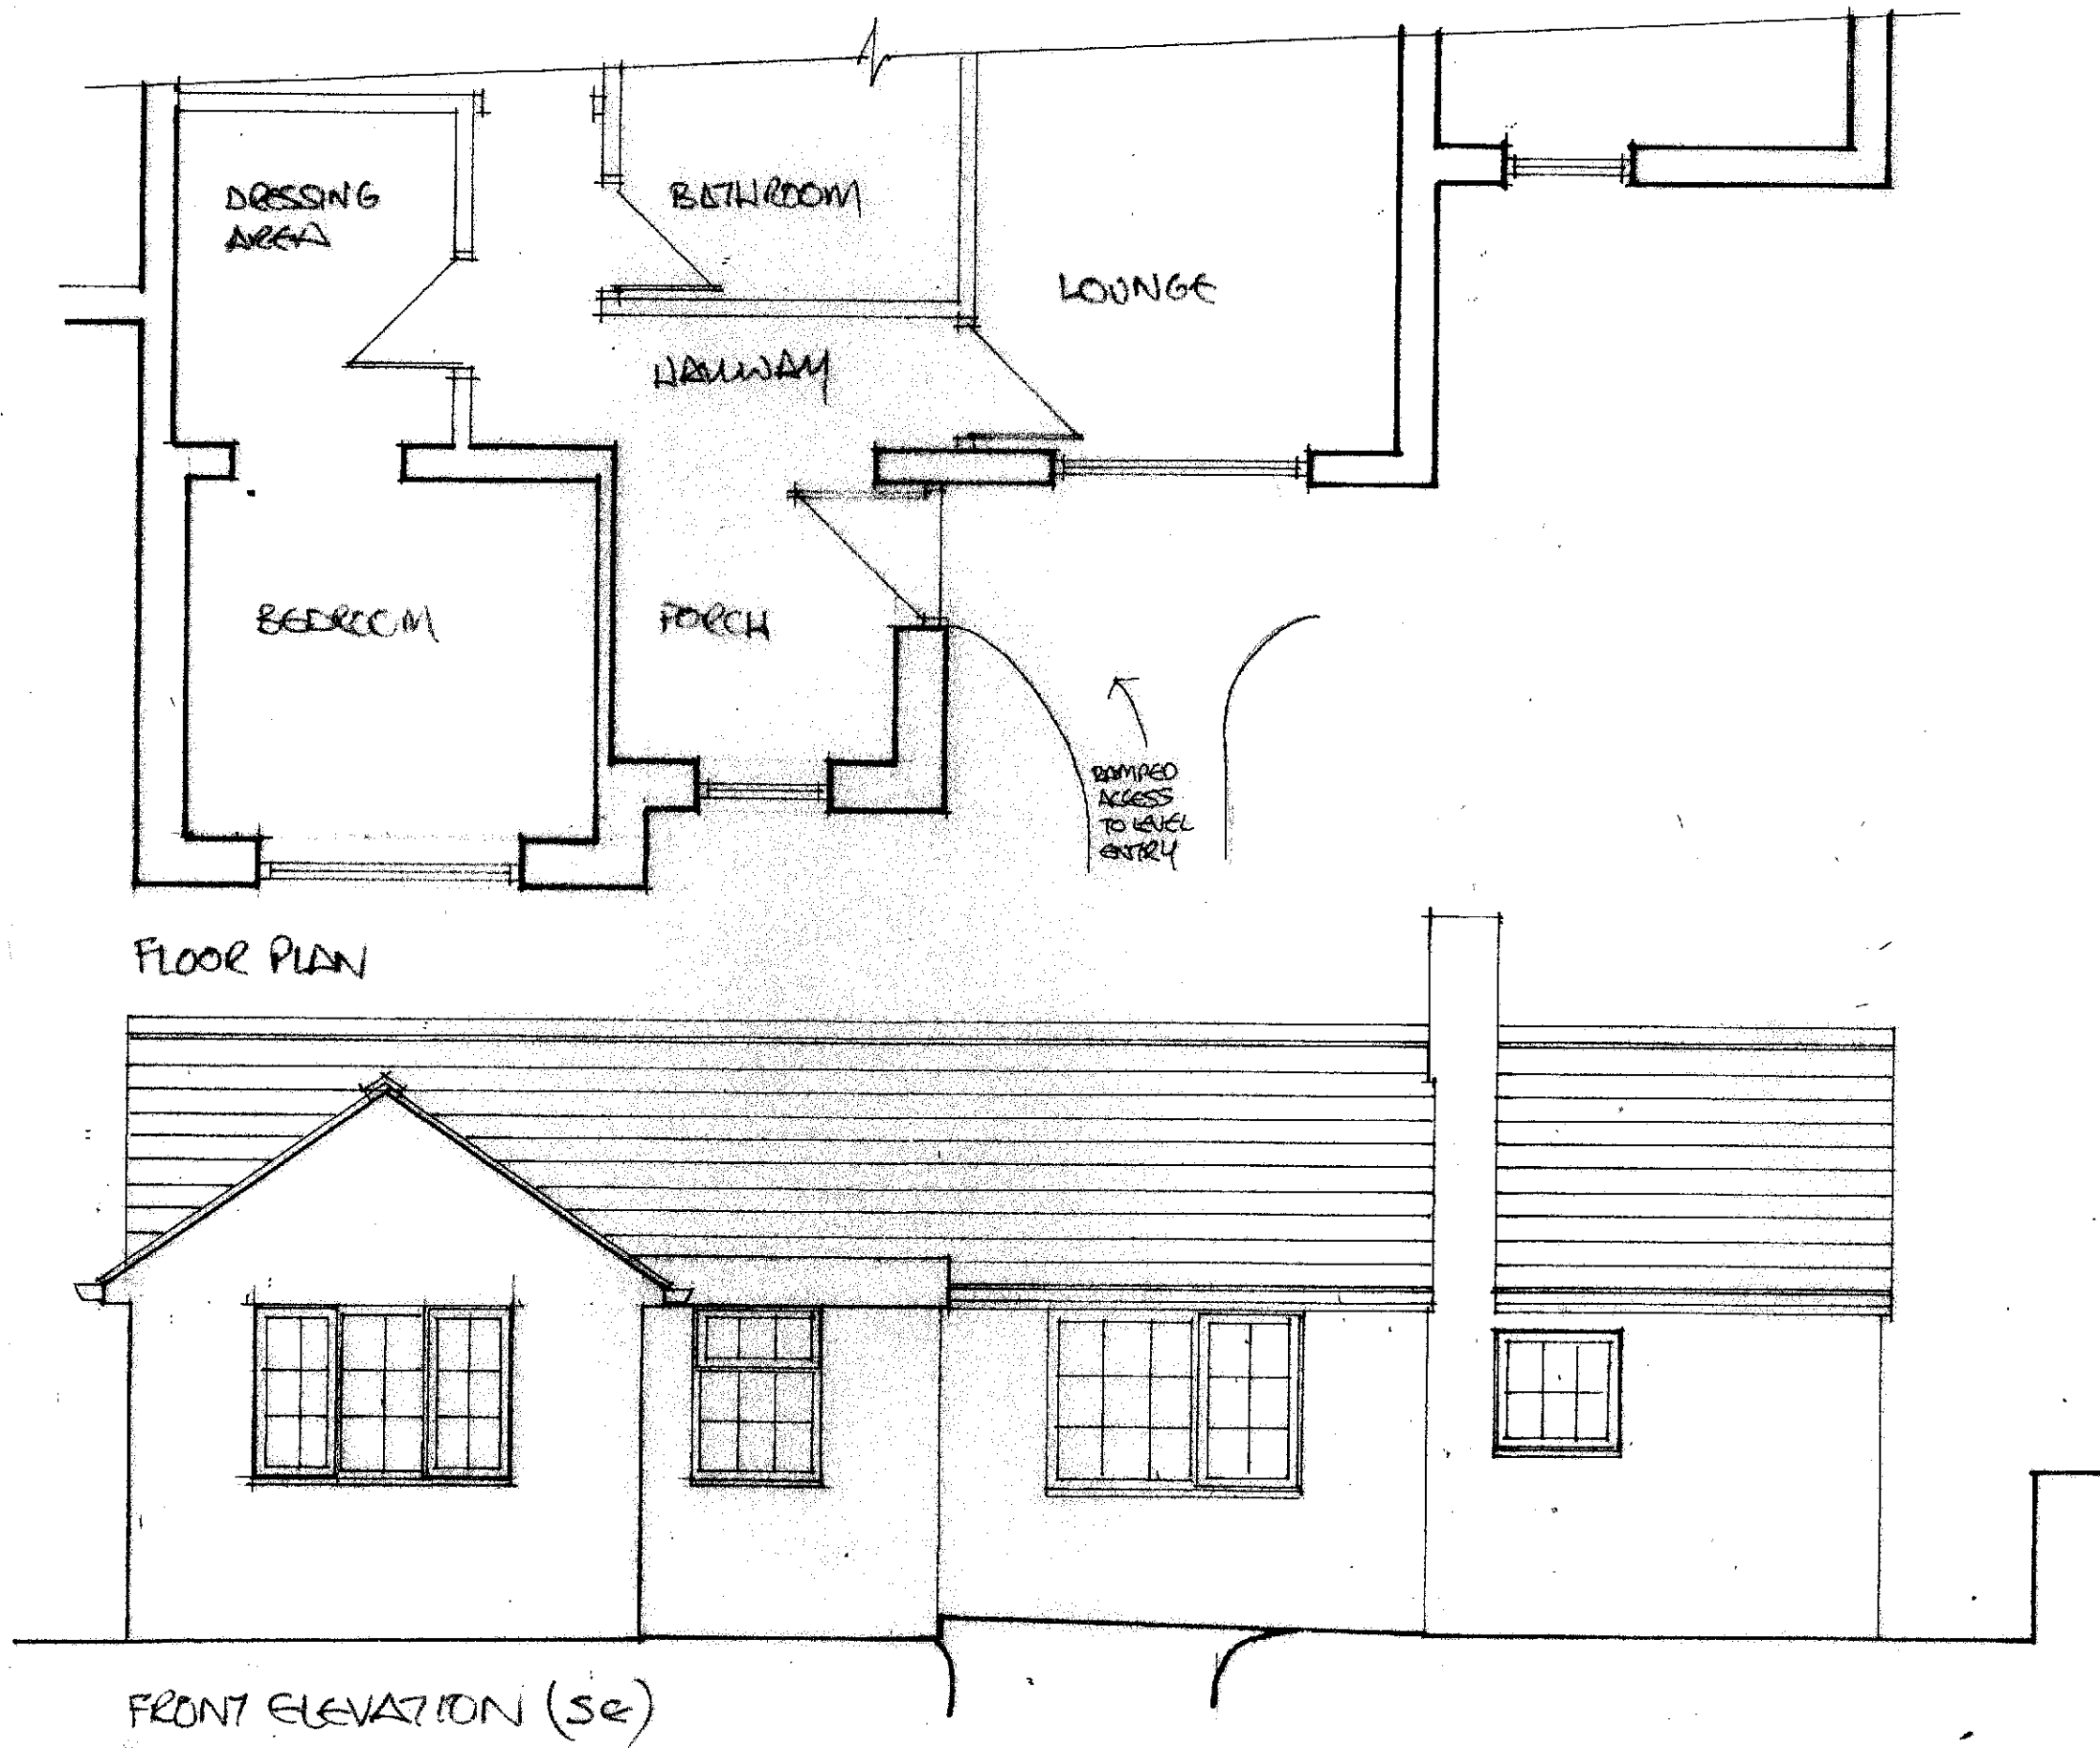

PROPOSED FRONT SINGLE STOREY EXTENSION FOR BEDROOM AND PORCH
 4 GHYLL BANK, LOWCA, WHITEHAVEN, CA28 6QJ
 FOR MRS I BALFE

PROPOSED PART GROUND FLOOR PLAN AND ELEVATION
 SCALE 1:50 @ A3

18/2

MAY 2025