


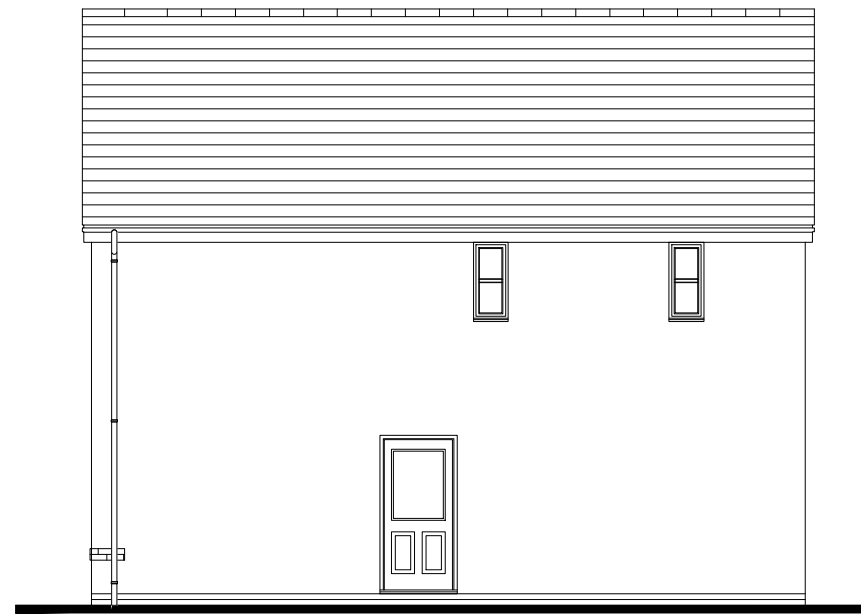


Front Elevation  
scale 1:100




Rear Elevation  
scale 1:100



Side Elevation  
scale 1:100

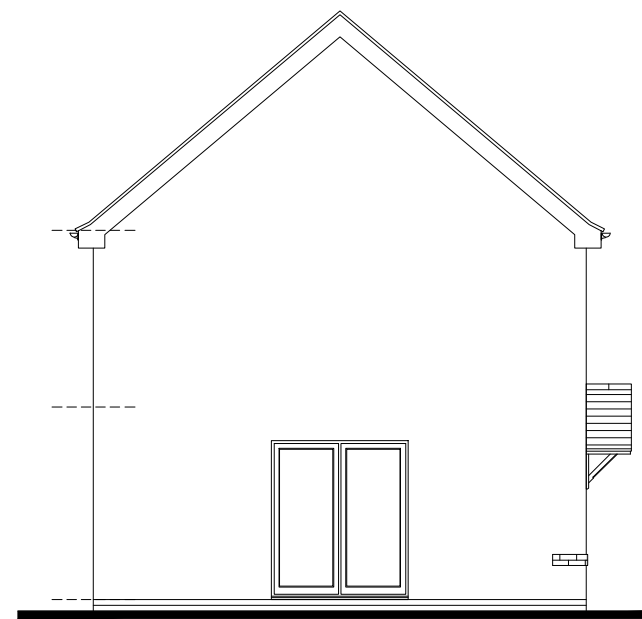

Side Elevation  
scale 1:100

 

		Project Title	
		The Barndale - Detached National Group Portfolio Total Floor Area - 101.4m <sup>2</sup> [1092sq.ft]	
Drawing Title	Date	Scale	Drawn
Proposed Traditional Elevation - T001	01.04.2024	1:100 @ A3	GdD
Drawing Status	Dwg. Ref.	Rev.	
Planning	Be_Det_R25	- T001	-