


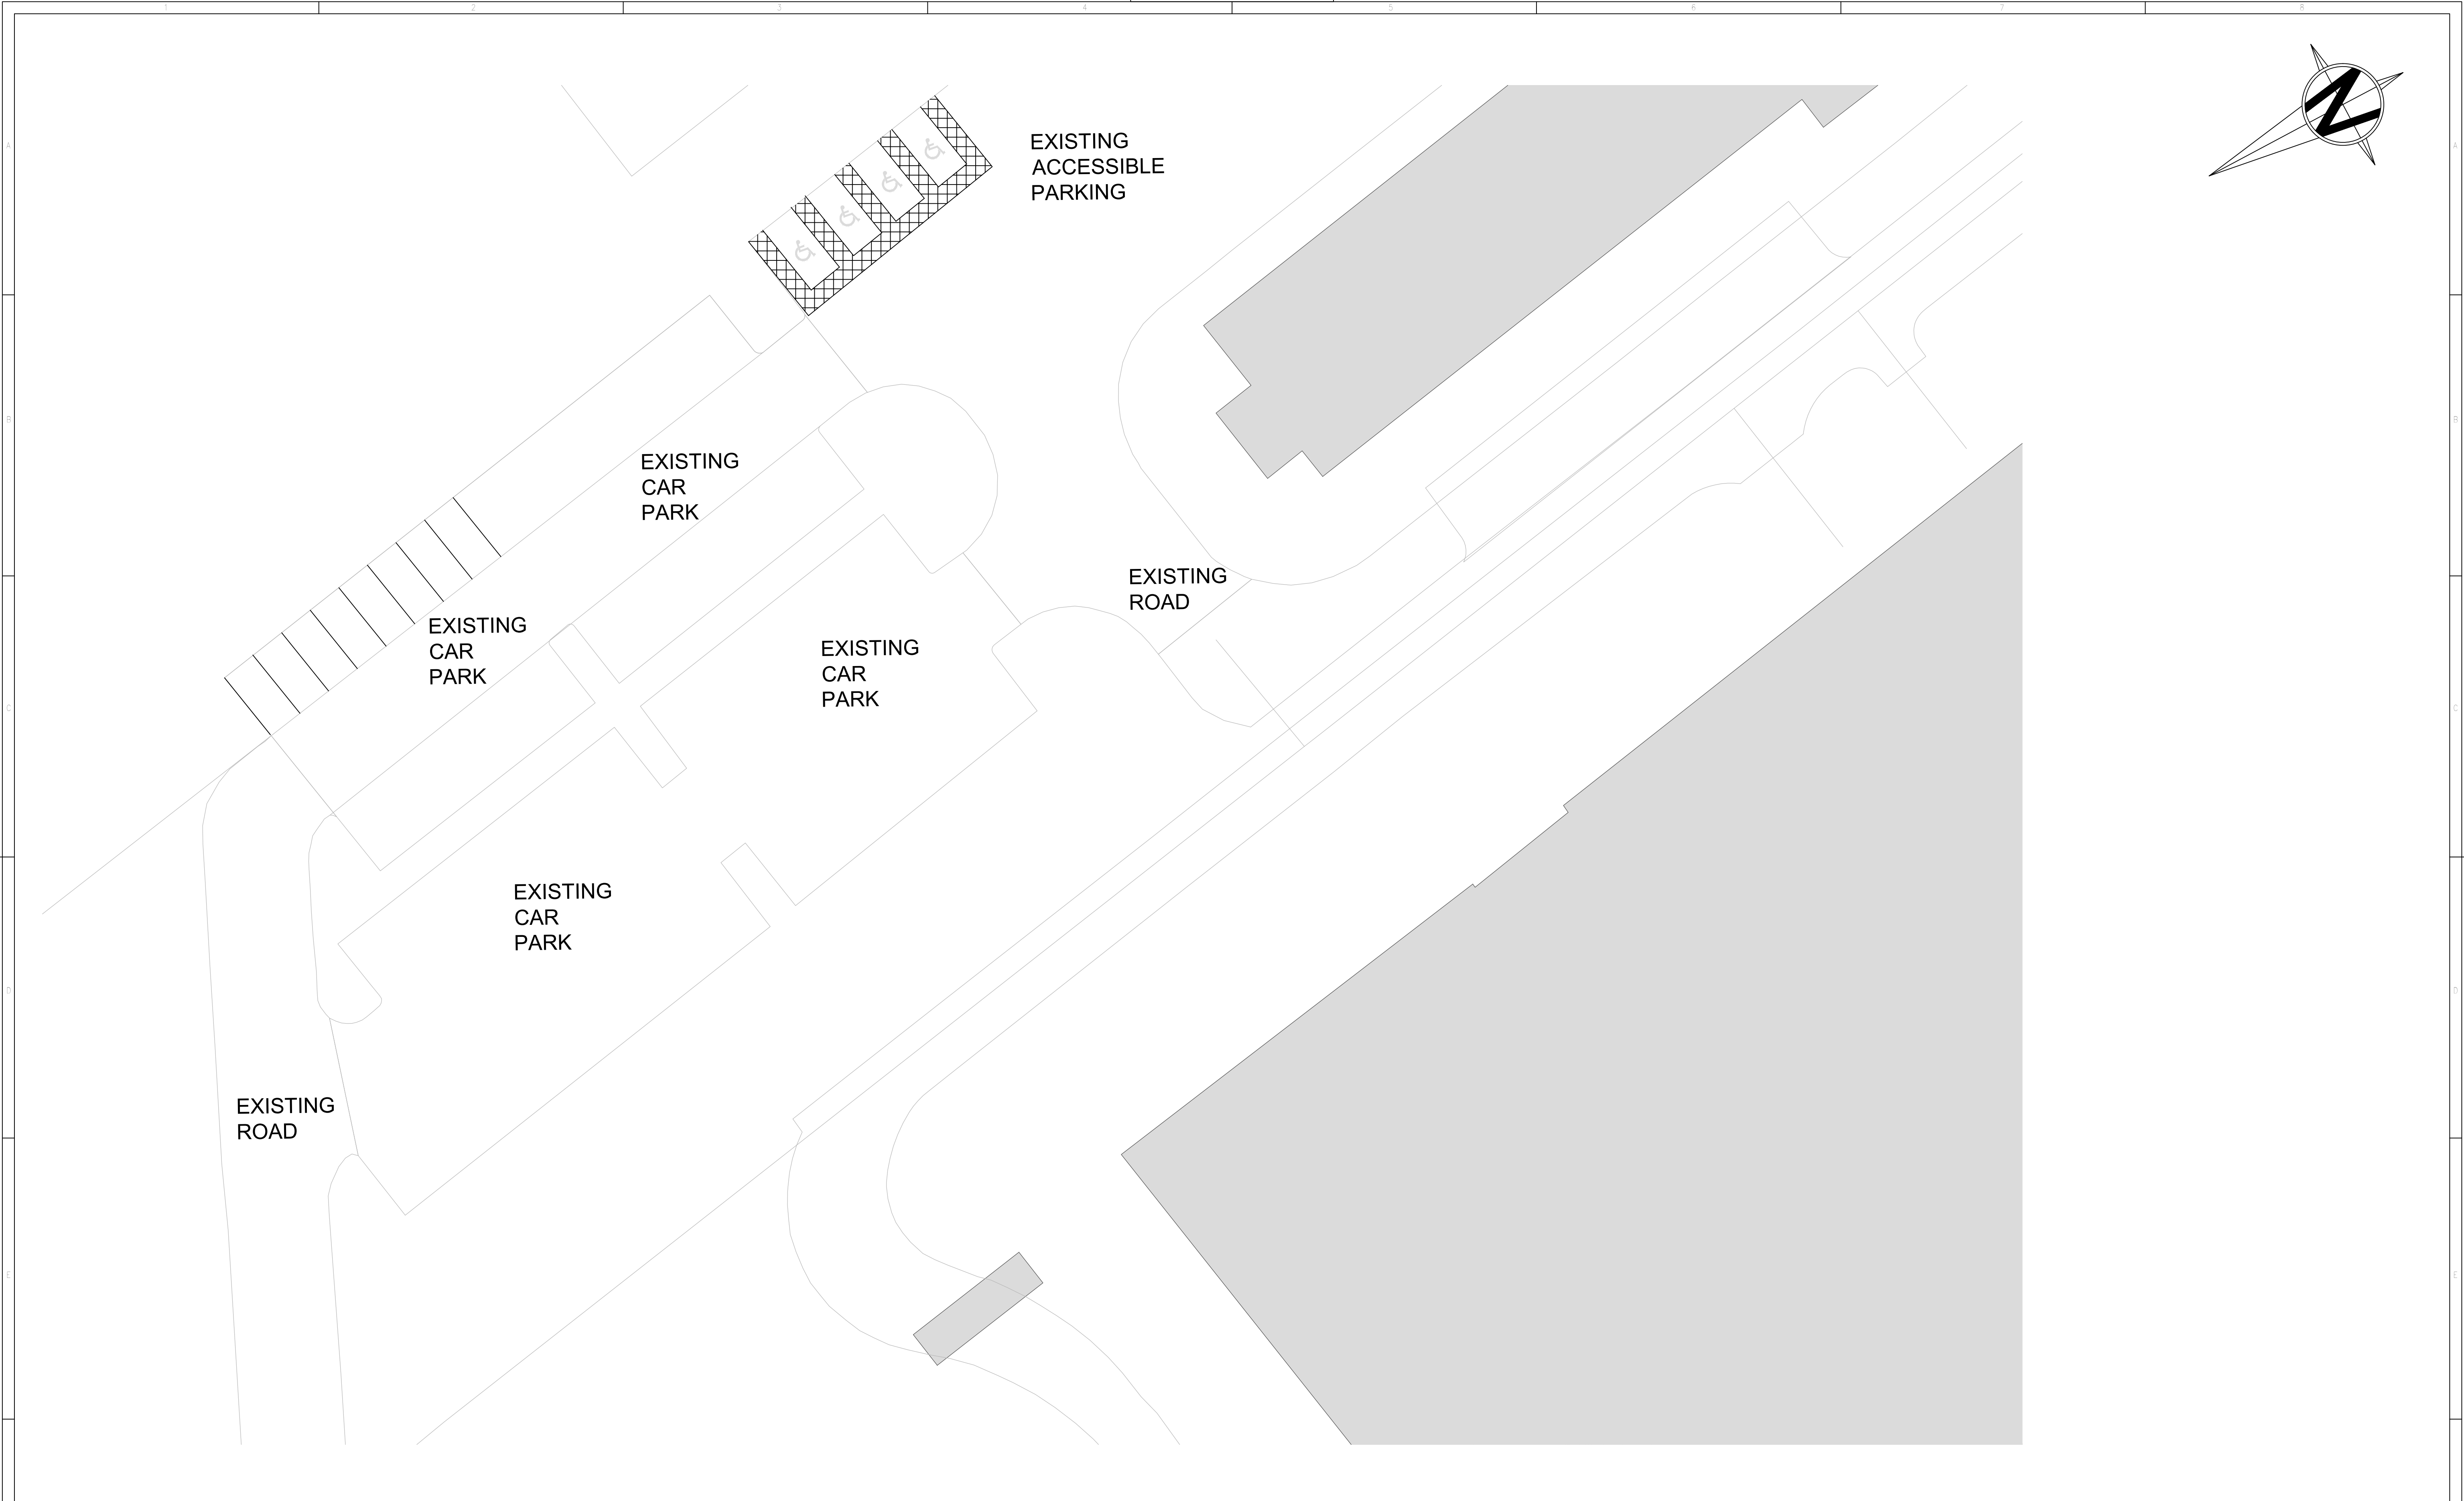

Mod. C				Date :				Mod. B				Date : 19/03/2025				Mod. A				Date : 14/11/2024				Security Class				Project No.				PLC\BCC\1896				 Sellafeld Ltd Hinton House, Birchwood Park Avenue Risley, Warrington WA3 6GR				THREE STOREY MODULAR WELFARE EXISTING SITE PLAN PLC\BCC\1896				Drg. No. 1 BE 3111102				Mod. B	
FOR PLANNING PURPOSES ONLY				FOR PLANNING PURPOSES ONLY				Copyright NDA 2025. Permission to copy, or use the information for any other purpose, should be sought from Sellafeld Ltd.				Building No.	
												Site/Location				SELLAFIELD	
												Department	
																Discipline/Type				P01				System No.				-				Clients Drg. No.				-	
																								Designer				SELLAFIELD LTD.				Plant Area				-				Clients Proj. No.				-	
																												Scale				1:200 @ A1				Plant Title				-	
																												Contract No.				-				Plant Item No.				-	
																												Drawing/CM Category				GEN				Plant Item No.				-				Security Class	
Name				Drawn				Checked				Lvl.				Approved				Name				Drawn				Checked				Lvl.				Approved				Name				Drawn				Checked				Lvl.				Approved	
Signature																				Signature																								Signature	
1																2																3																4																5																6																7																8																			