


ISO A1 - 594mmx841mm

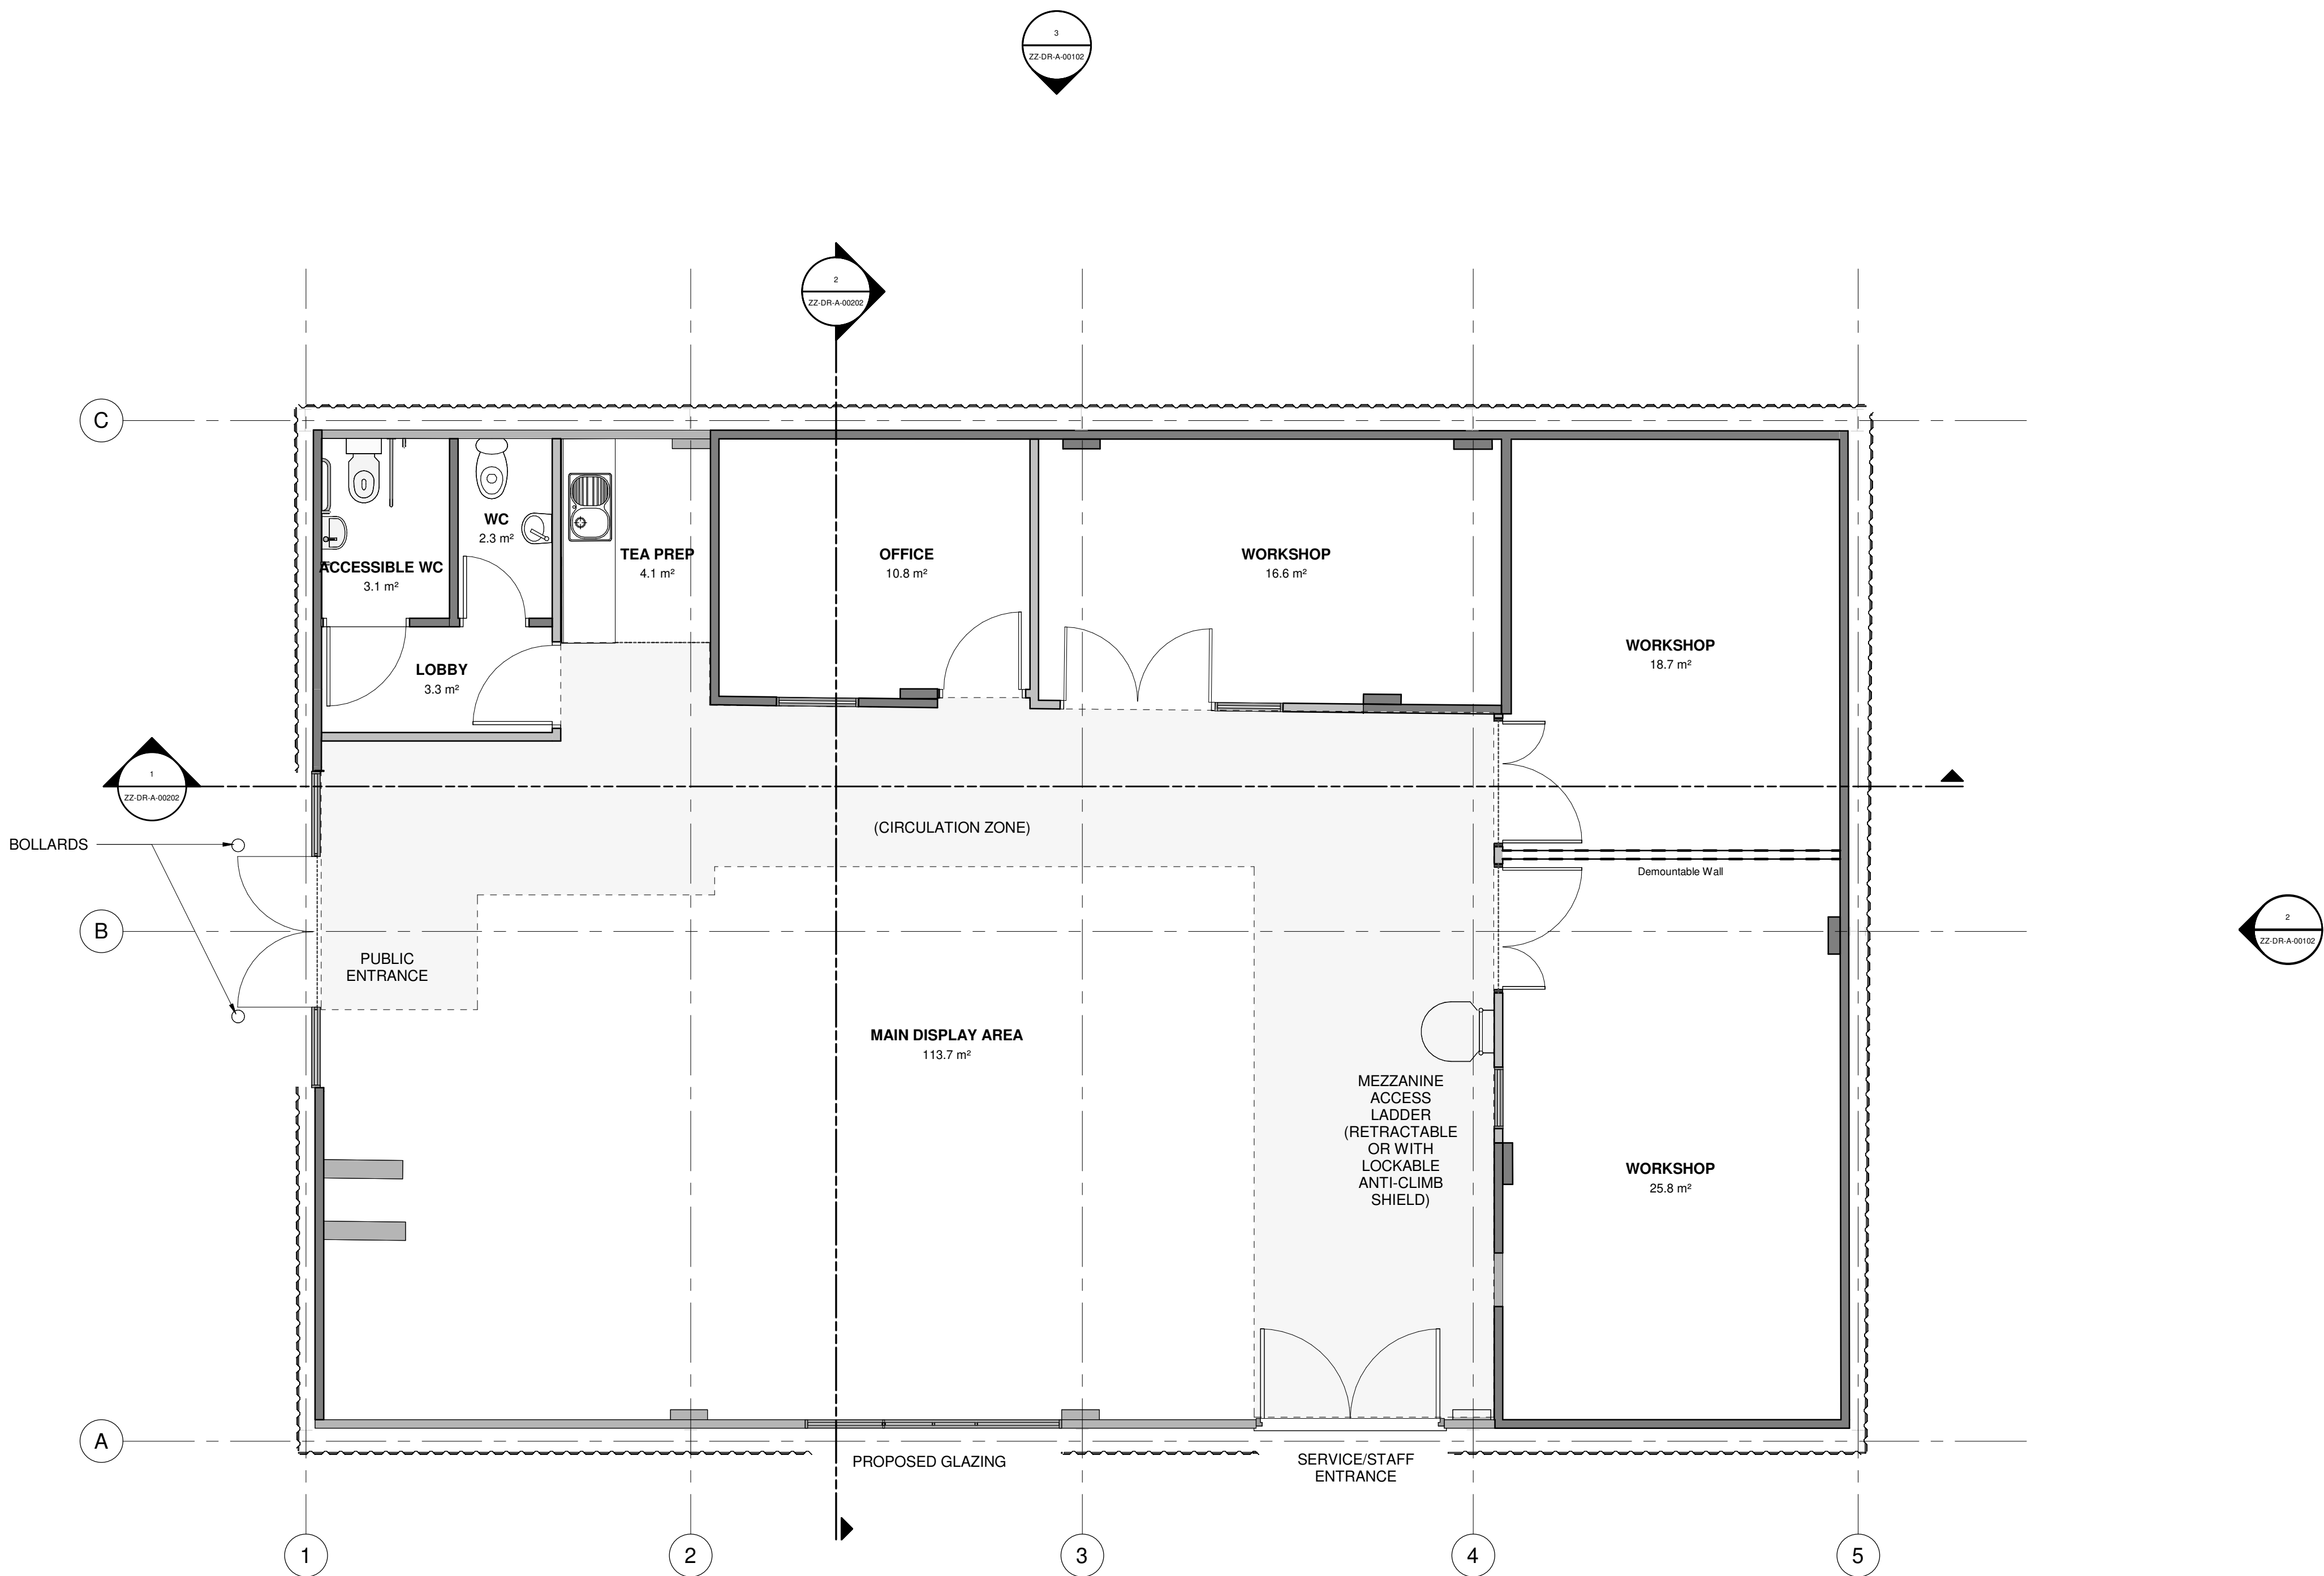

FLOOR PLAN - PROPOSED  
SCALE: 1 : 50

DATE	REVISION	REV	DR	CH
29.08.23	FIRST ISSUE	P01	sm	rs
12.09.23	Revised following meeting with BEC and Revise	P02	sm	rs

This drawing has been prepared solely for the use of BEC and there are no representations of any kind made by NORR Consultants Limited to any party with whom NORR Consultants Limited has not entered into a contract.

This drawing must not be used, reproduced or revised without written permission.

This drawing shall not be used for construction purposes until a "Ax - APPROVED FOR STAGE x" status appears in the Sheet Status.

Constructors must only work to figured dimensions which are to be checked on site. Do not scale from hard copy drawings.

Keyplan

**NORR**  
NORR Consultants Limited.  
An Ingenium International Company

Percy House, 8th Floor Percy Street,  
Newcastle NE1 4PW  
England, UK  
norr.com

Drawn sm	Date 24.08.23
Checked rs	Date 29.08.23
Scale 1 : 50 @ A1	
Client BEC	
Project BEC REVIVE	
Drawing Title FLOOR PLAN - PROPOSED	
Sheet Status S3 - FOR REVIEW	
Project No. IANC 23-0078	
Drawing No. BECRV-NOR-00-DR-A-00011	Rev. P02