


SITE PLAN - PROPOSED
SCALE: 1 : 200

 


DATE	REVISION	REV	DR	CH
29.08.23	FIRST ISSUE	P01	sm	rs
12.09.23	Revised following meeting with BEC and Revive	P02	sm	rs

This drawing has been prepared solely for the use of BEC and there are no representations of any kind made by NORR Consultants Limited to any party with whom NORR Consultants Limited has not entered into a contract

This drawing must not be used, reproduced or revised without written permission.

This drawing shall not be used for construction purposes until a "Ax - APPROVED FOR STAGE x" status appears under in Sheet Status.

Constructors must only work to figured dimensions which are to be checked on site. Do not scale from hard copy drawings.

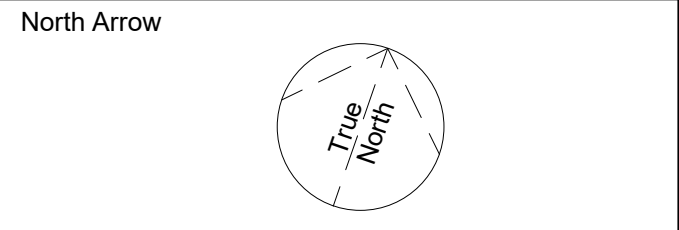

NORR

NORR Consultants Limited.
An Ingenium International Company

SET OFFICE INFORMATION

www.norr.com

Drawn SM	Date 24.08.23
Checked RS	Date 29.08.23
Scale 1 : 200 @ A2	
Client BEC	
Project Name BEC REVIVE	
Drawing Title SITE - PROPOSED PLAN	
Sheet Status S3 - FOR REVIEW	
Project No. IANC 23-0078	
Drawing No. BECRV-NOR-	Rev. P02
ZZ-DR-A-90002	