




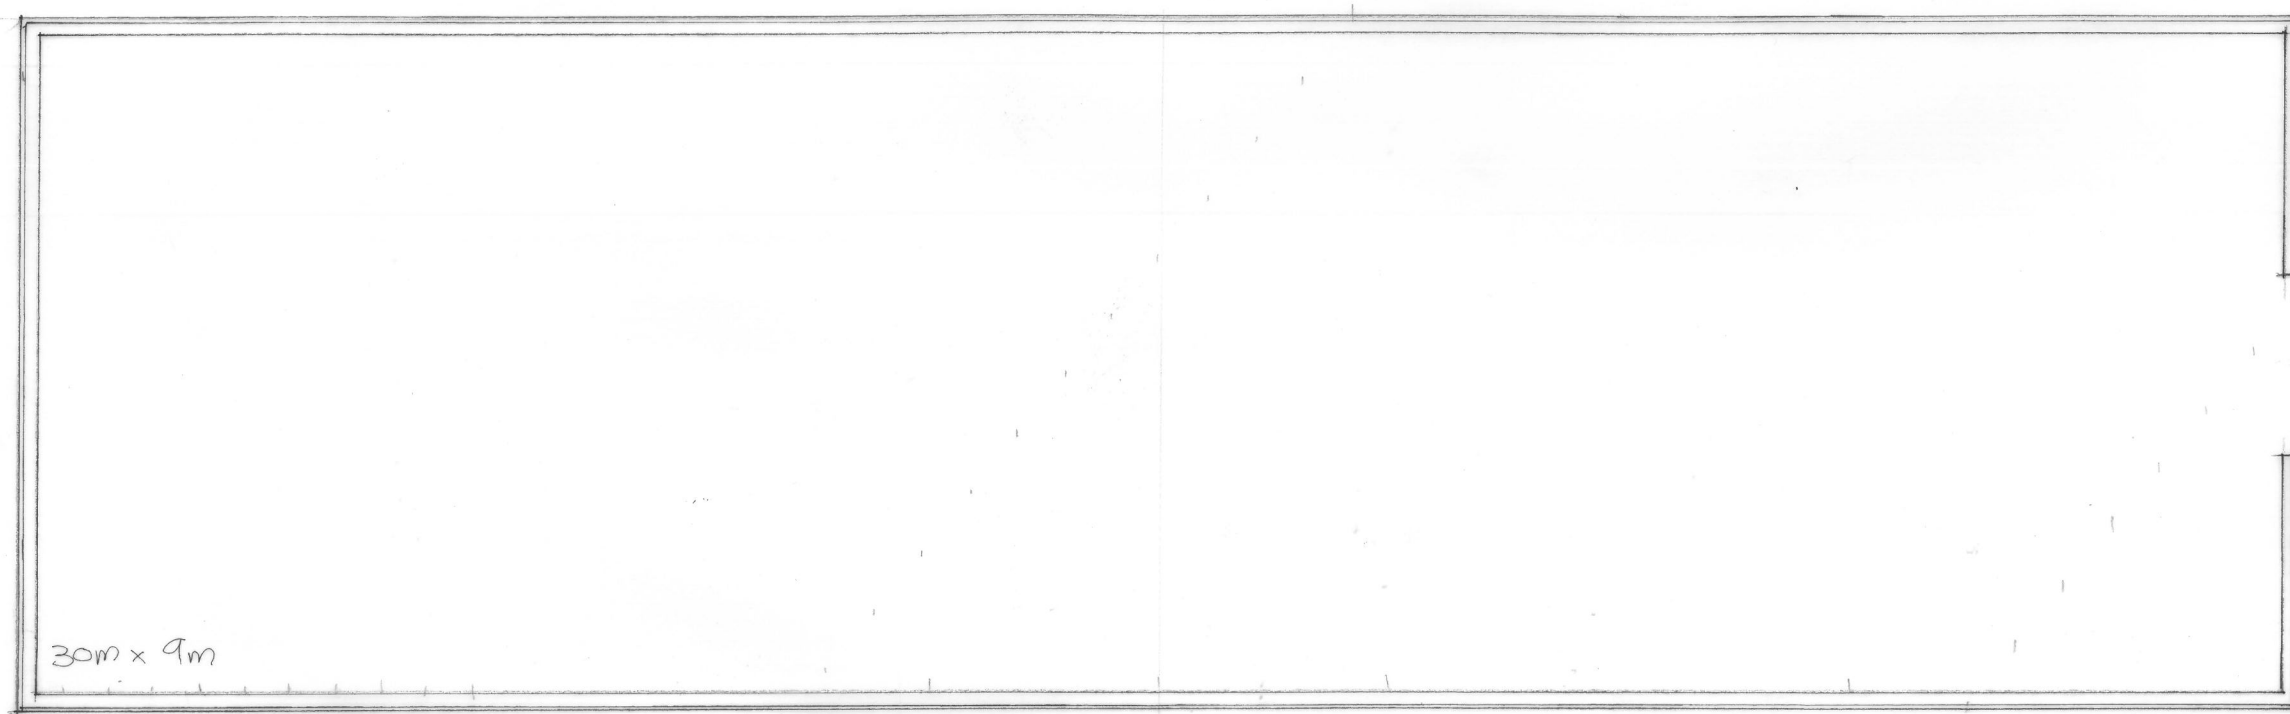


FLOOR PLAN

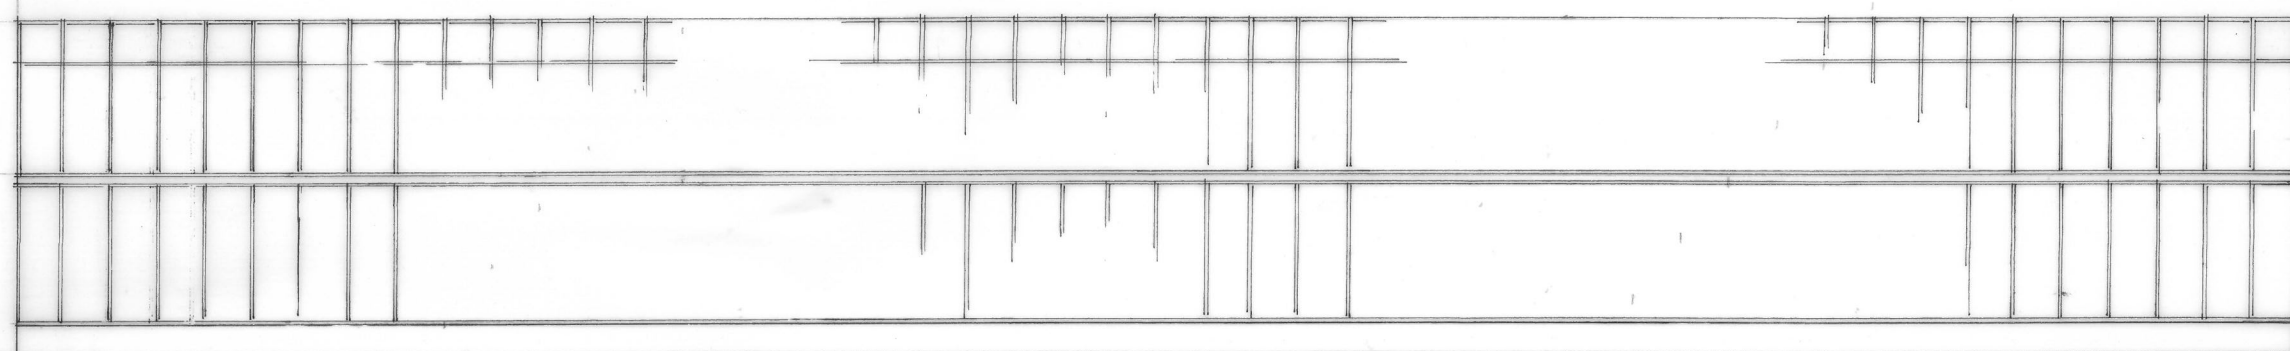


SIDE ELEVATION/S

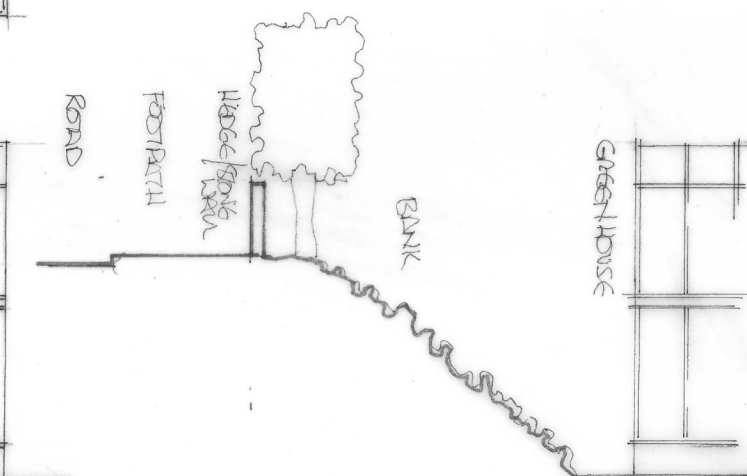

SECTION TO ROAD

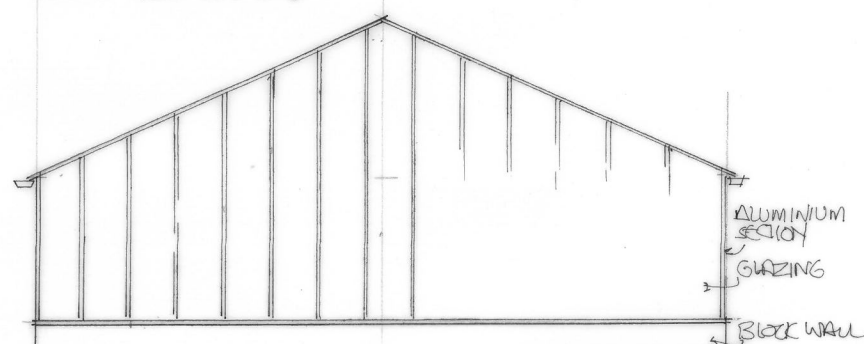

REAR ELEVATION

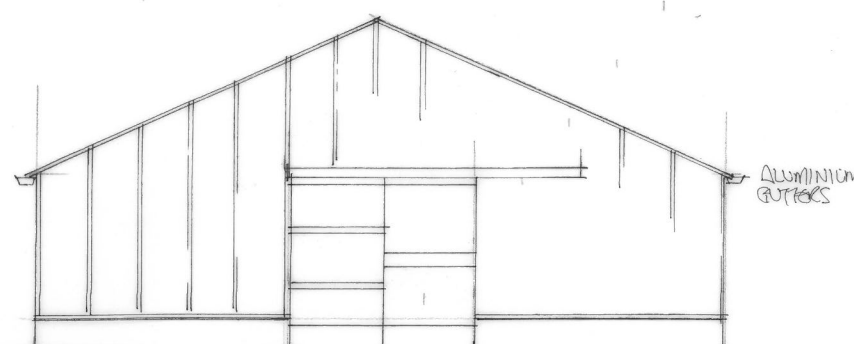

FRONT ELEVATION

PROPOSED GREENHOUSE, BROOK HOUSE, COMMON END
DISTINGTON FOR MR R BENNETT

PROPOSED FLOOR PLAN, ELEVATIONS AND SECTION
SCALE 1:100 @ A3

OCTOBER 2022

RB/BH/1