


PROPOSED GENERAL INDUSTRIAL BUILDING,
BORWICK RAILS, MILCOM, CUMBRIA
FOR "SLACKS MILLCOM LTD."

Additional Information - TA: 2020/831

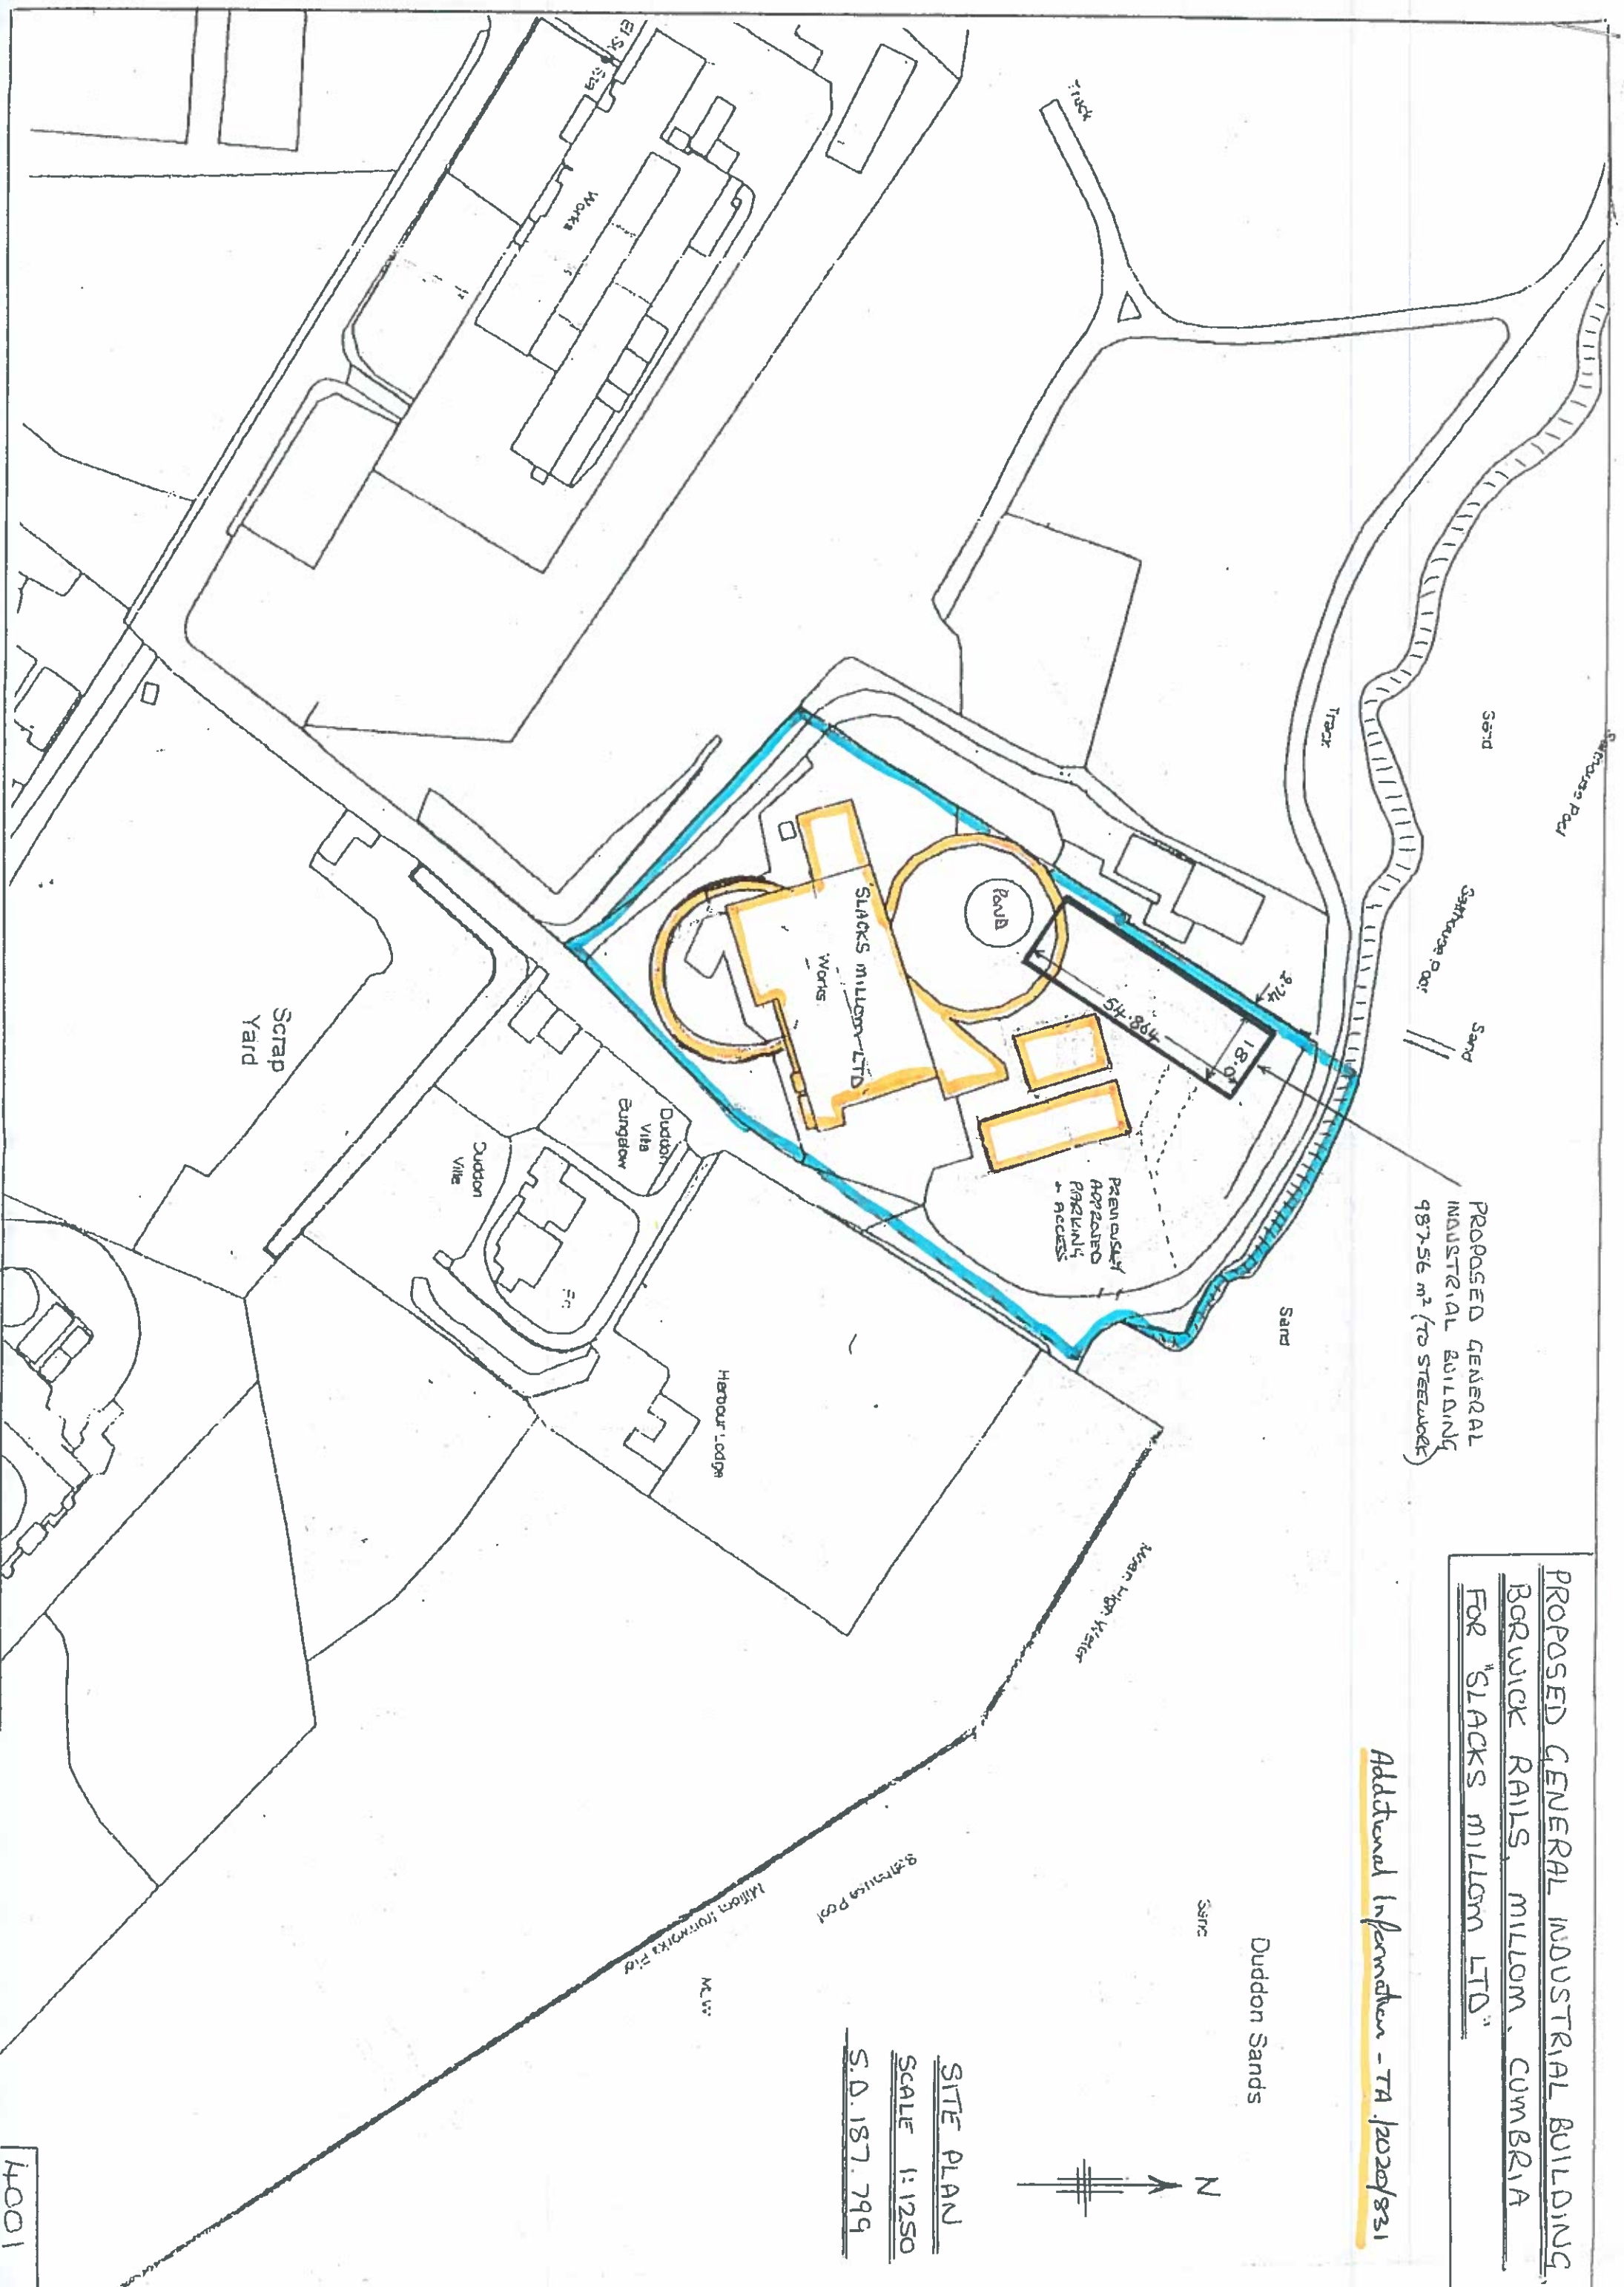

SITE PLAN
SCALE 1:1250
S.D. 187.799