

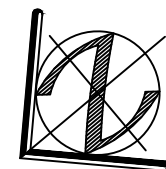


**Notes:** Do not scale from this drawing. This drawing is to be read in conjunction with all relevant design team specifications and drawings.  
All dimensions are to be checked on site prior to commencement of work any variations to be notified to the Project Architect.  
All components and materials are to be stored, protected, handled and installed in accordance with the manufacturer's recommendations.  
© Harry Walters & Livesey Ltd

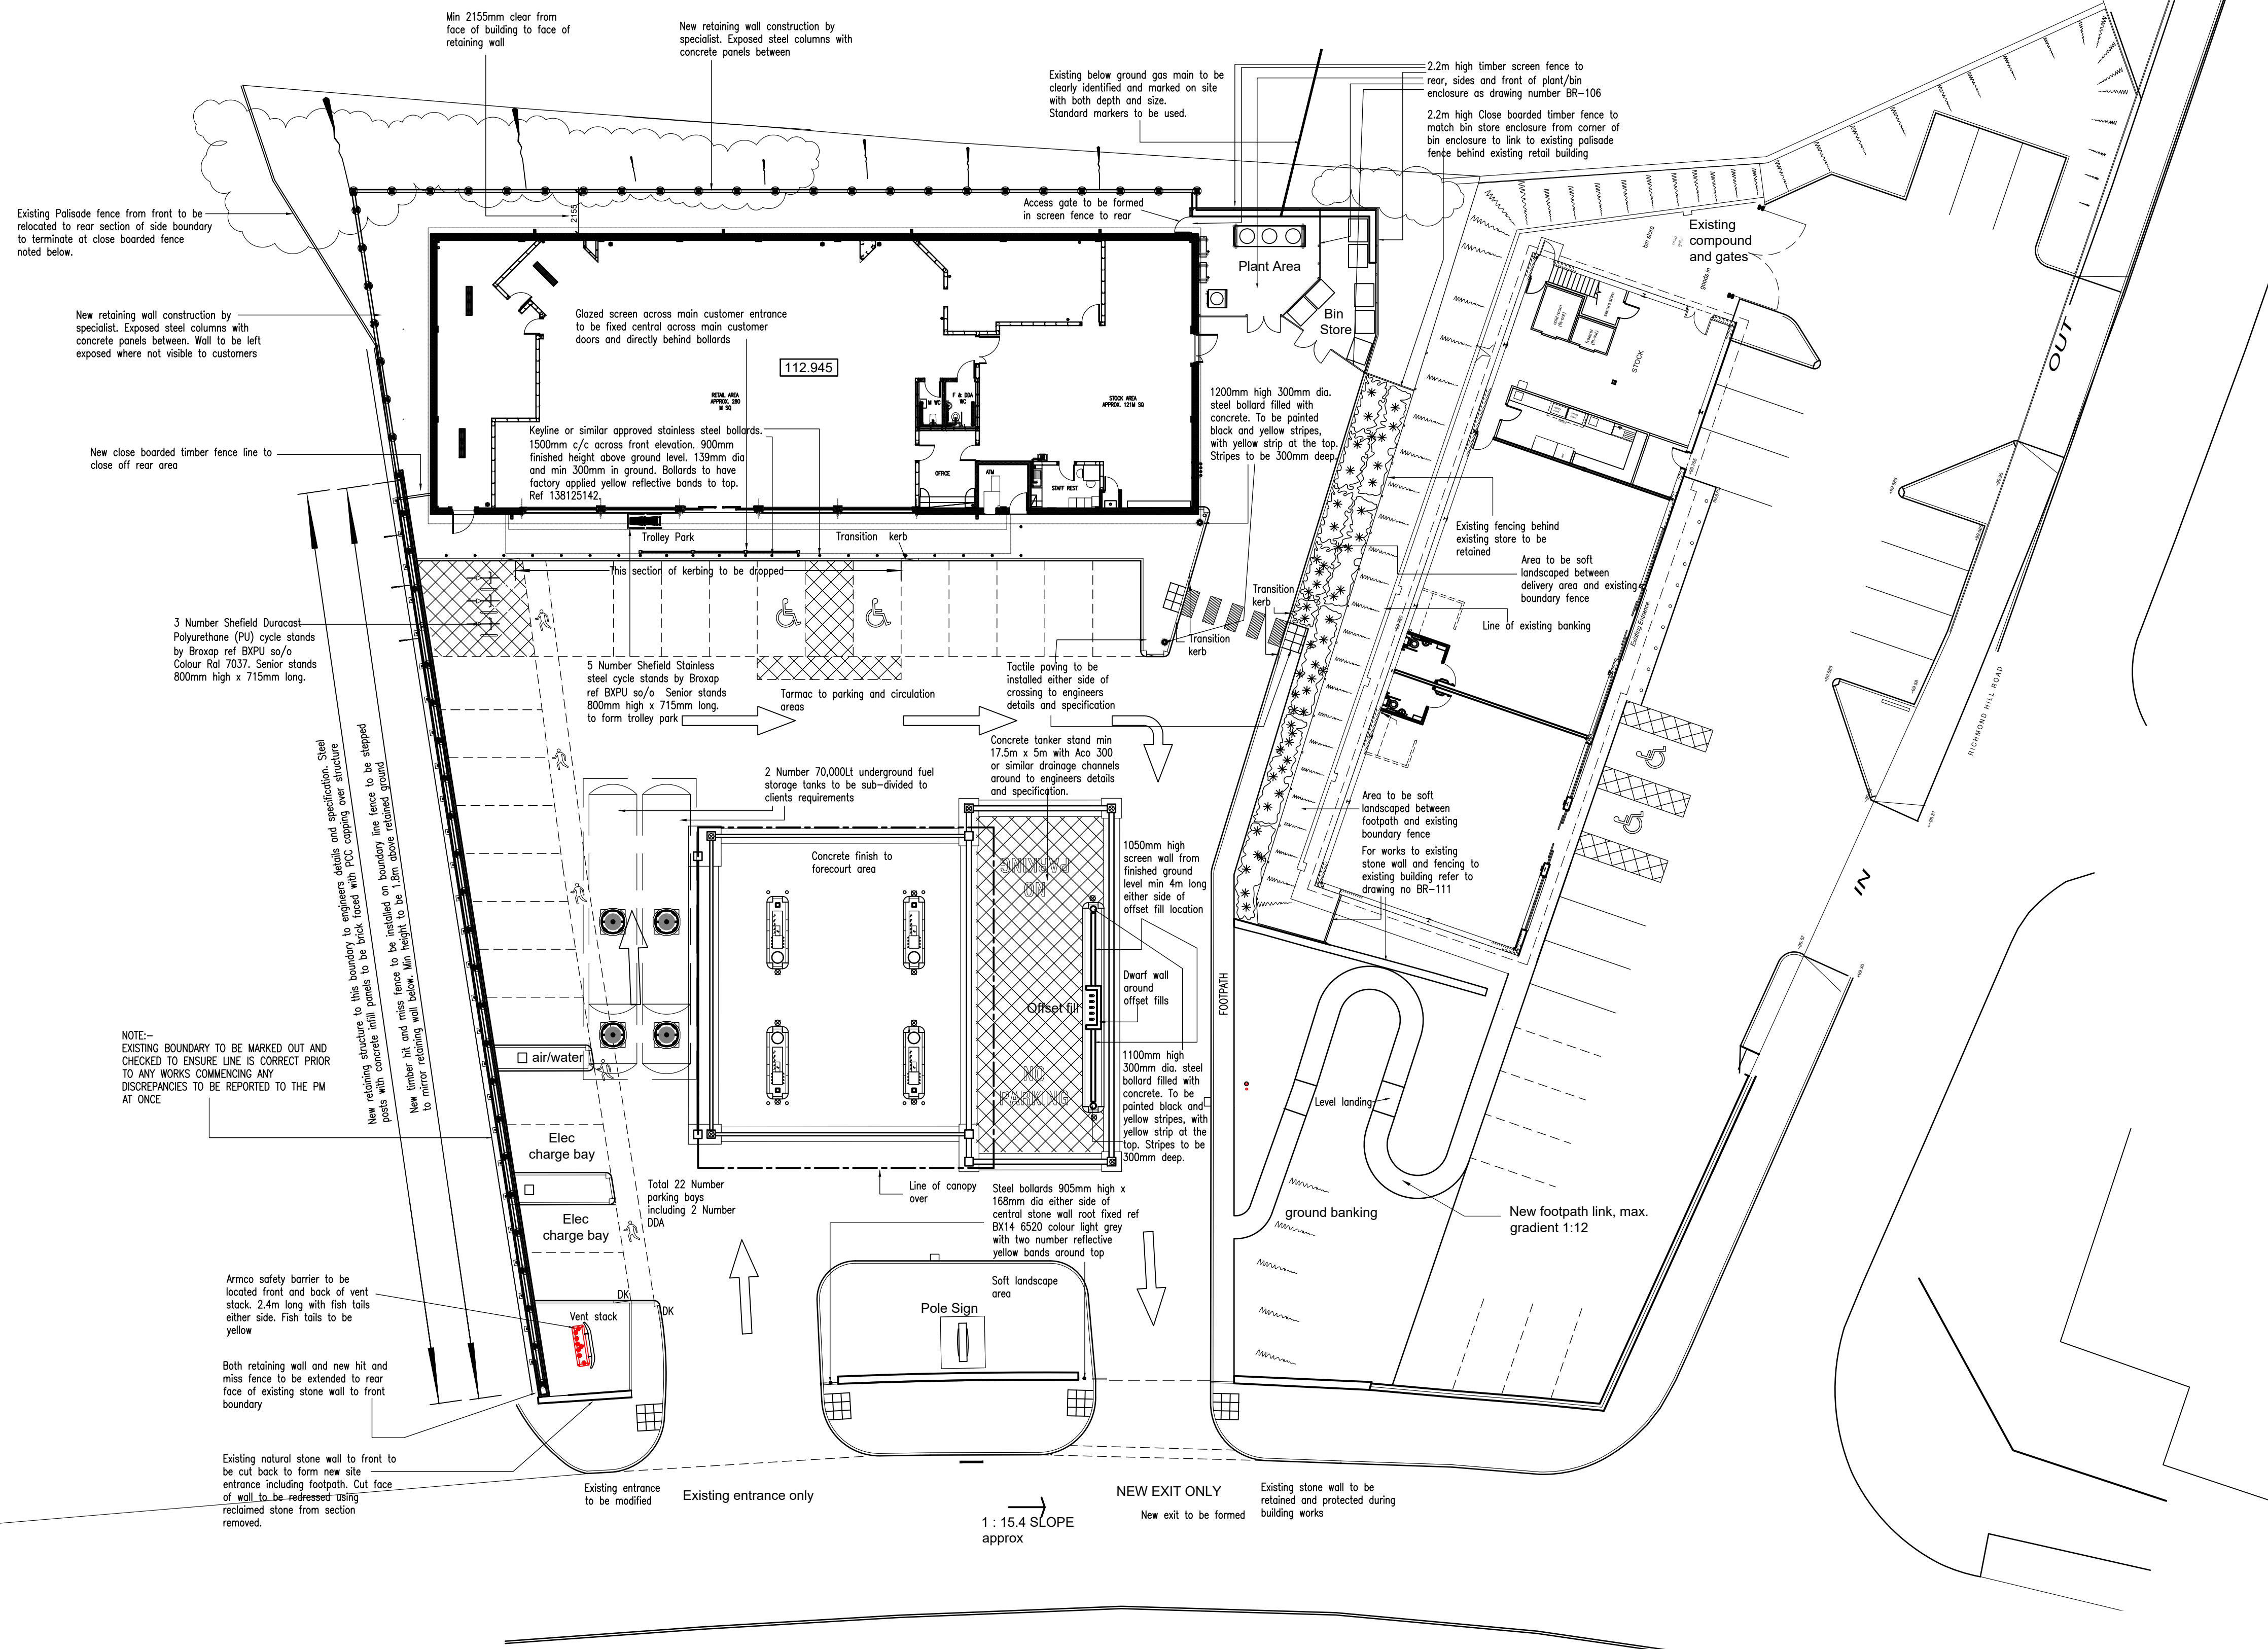

A horizontal scale bar labeled '10 metre scale bar' below it. The bar has markings at every integer from 0 to 10. The numbers 0, 5, and 10 are placed above the bar, while the numbers 1 through 4 and 6 through 9 are placed below the bar.

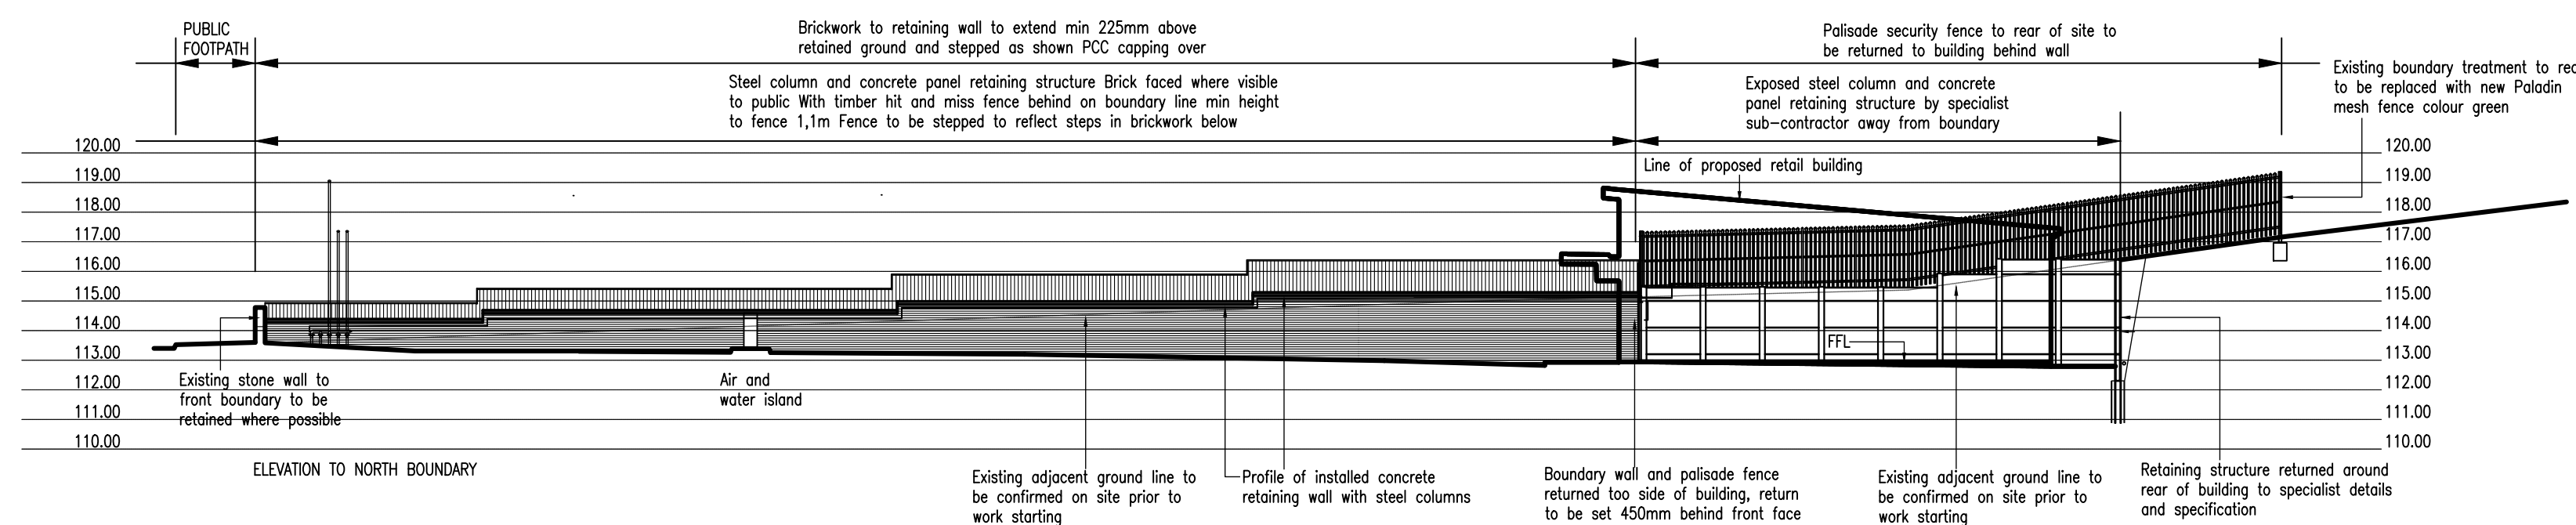

Rev A 17-12-2020 JMW

Prepared for planning purposes only

CLIENT  
James Hall & Co Ltd

---

DRAWING NAME  
Proposed Site Plan

PROJECT NAME  
Hensingham, Whitehaven

SCALE  
1:200 @ A1

DATE	JOB NUMBER
Feb 2019	2018-213

Registered Office • James Hall Spar Distribution  
Centre Bowland View Fulwood • Preston •  
Lancashire • PR2 5QT • Company No. 06235823

DWG No	REV N
BR-200	A
K.M. McFadyen, Dip. Arch. R.I.B.A.	
Tel No: 01772 706696	
Email: office@HWL1.com	

**HWL**  
HARRY WALTERS & LIVESEY Ltd