



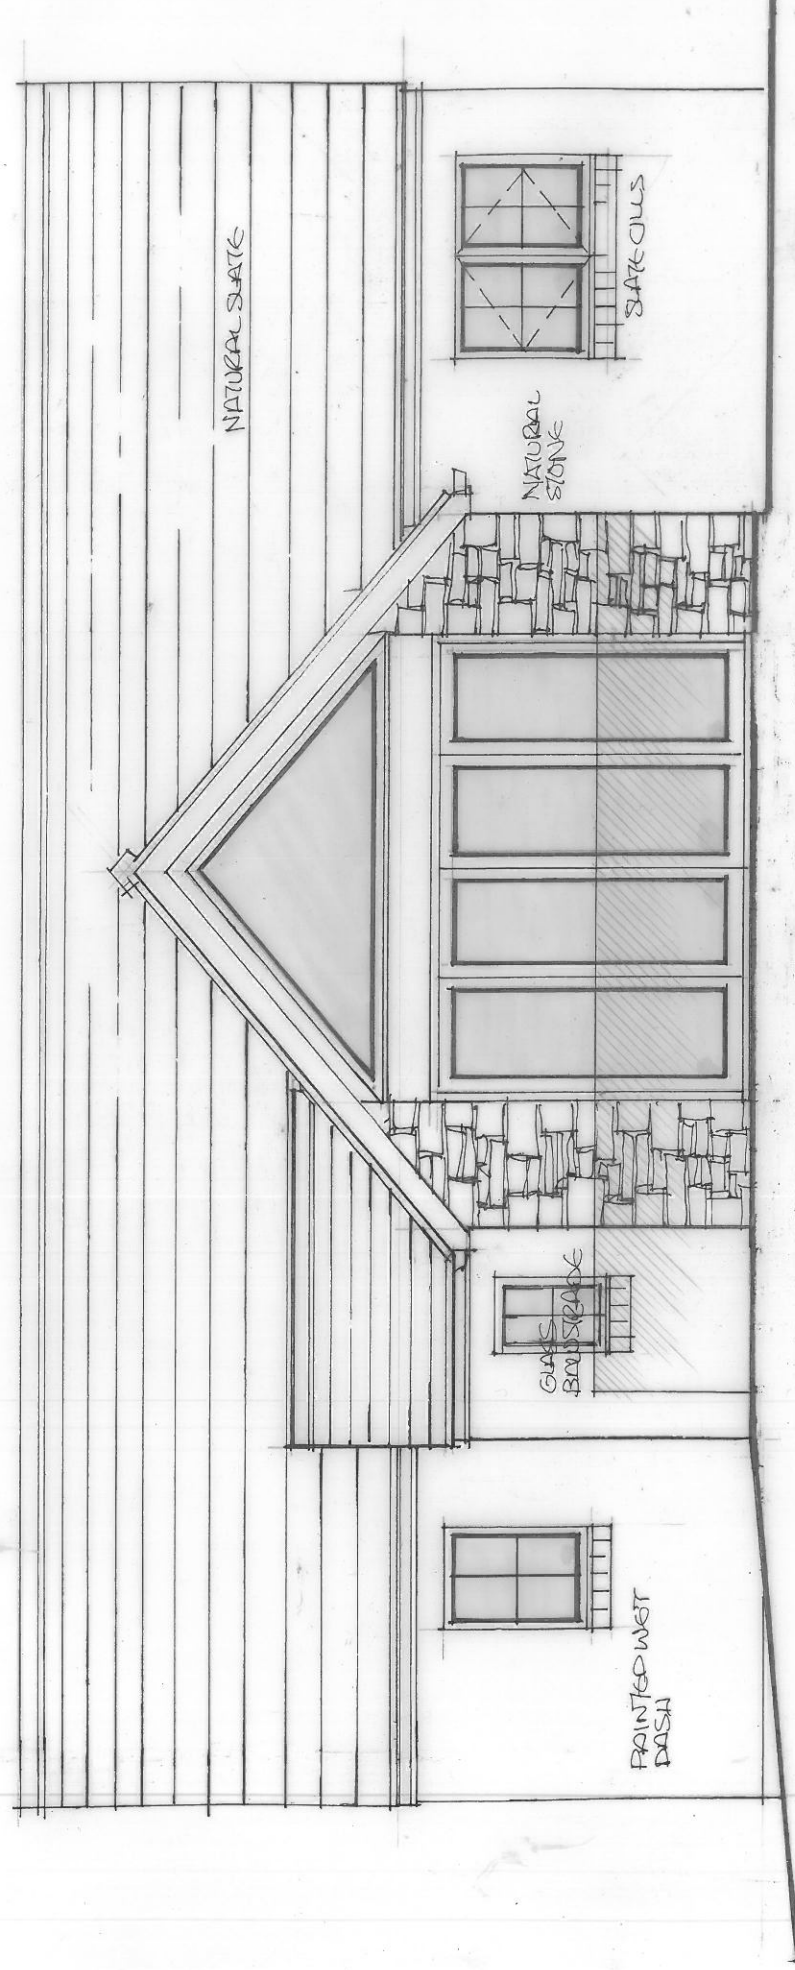

EAST ELEVATION

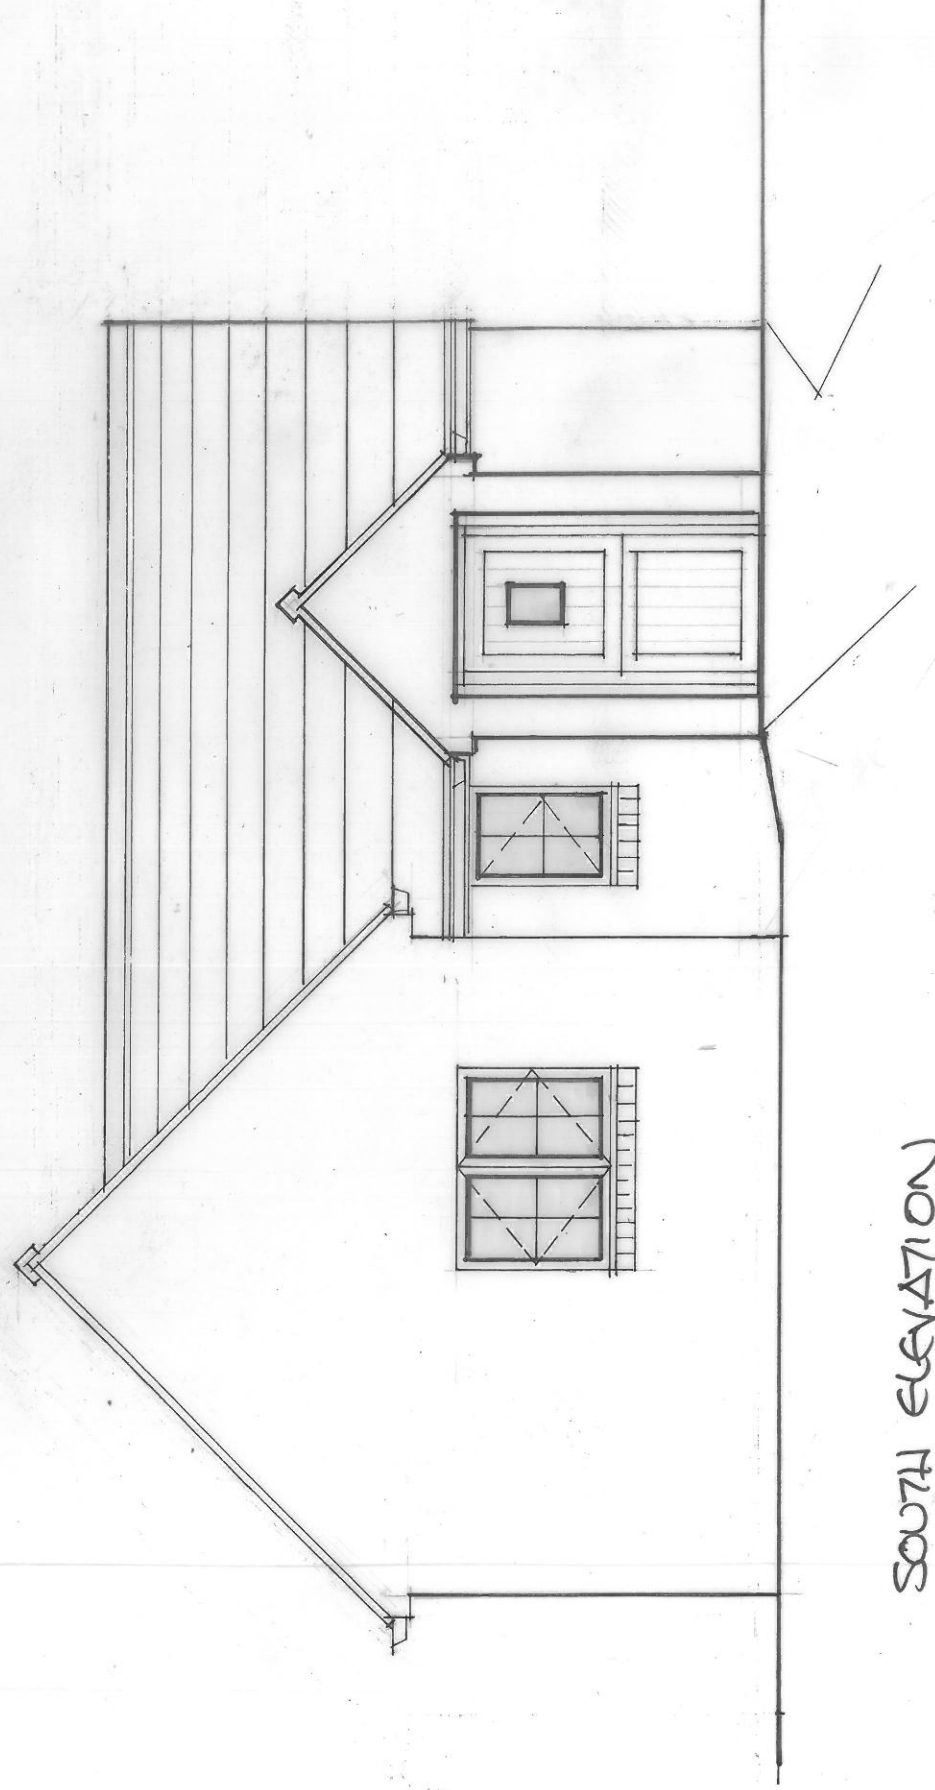

SOUTH ELEVATION

PROPOSED CONVERSION AND EXTENSION OF EXISTING
 WORKSHOP TO 1 BEDROOM ASSISTED LIVING ACCOMMODATION
 BRACKENLEY, SALTER, KIRKLAND CA26 3YD FOR MRS G DAVIES
 PROPOSED EAST AND SOUTH ELEVATIONS
 SCALE 1:50 @ A3 JUNE 2024 QP/3A