


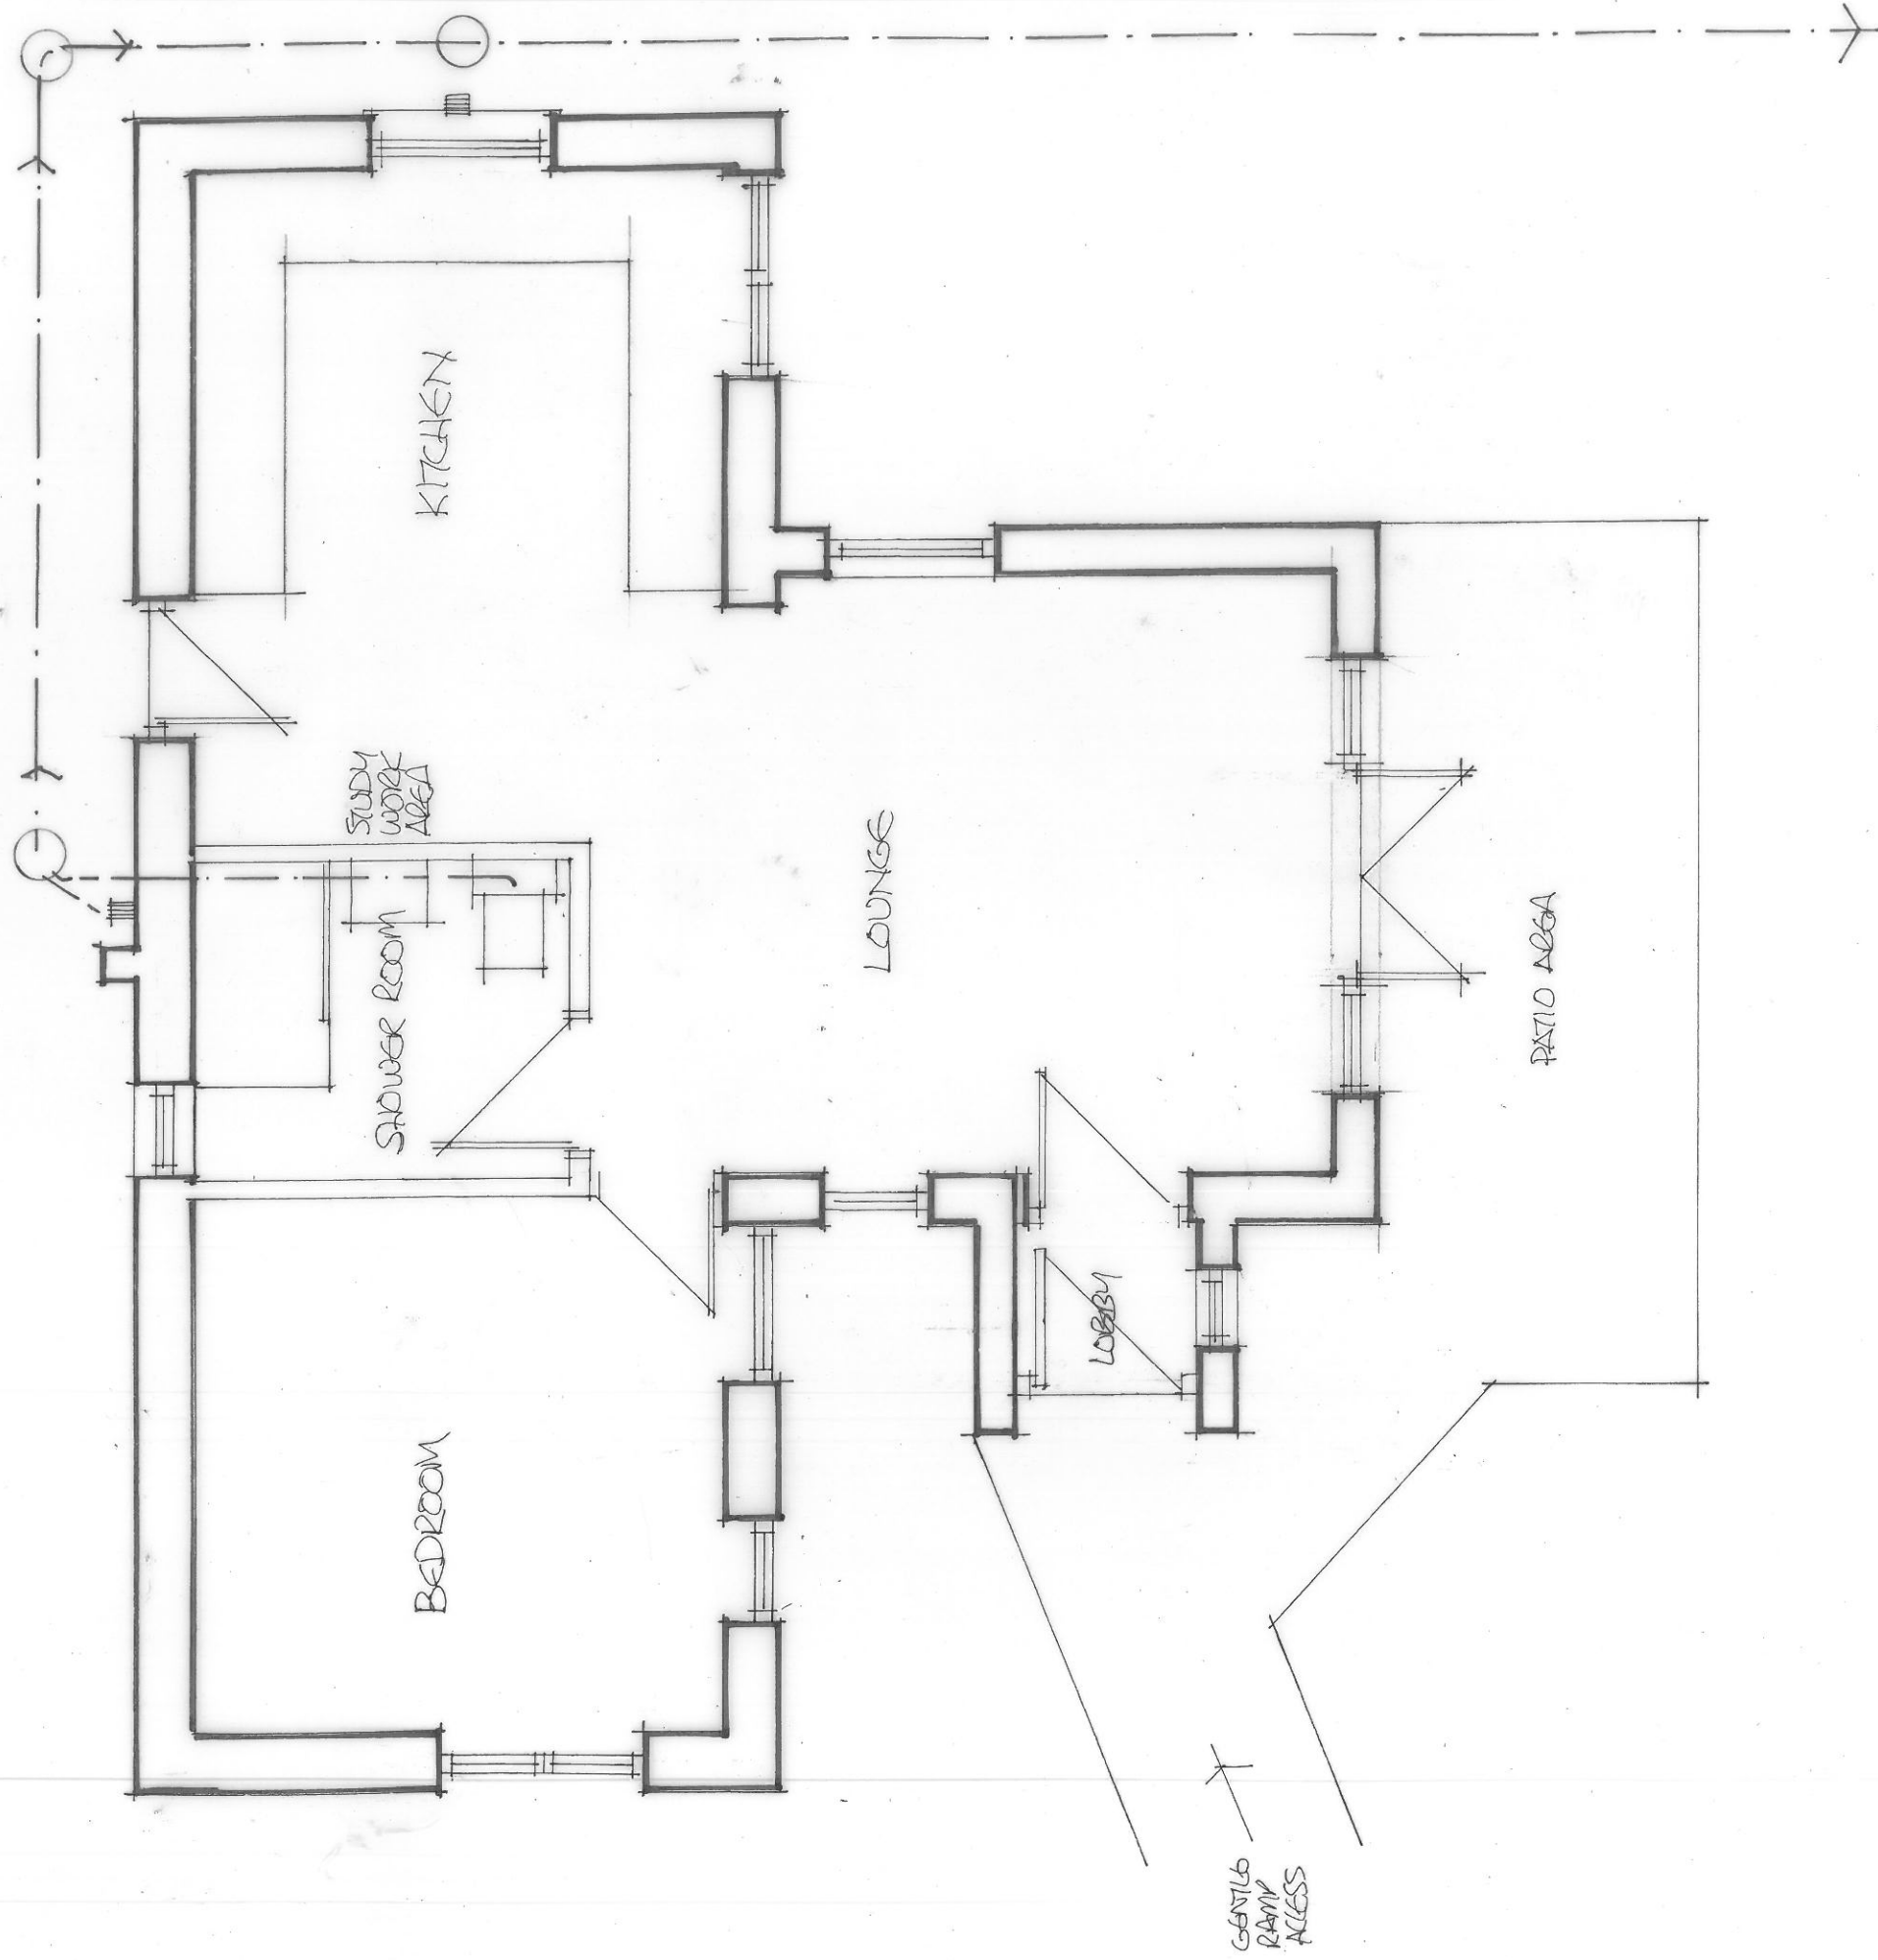

PROPOSED CONVERSION AND EXTENSION OF EXISTING
WORKSHOP TO 1 BEDROOM ASSISTED LIVING ACCOMMODATION
BRACKENY, SALTER, KIRKLAND CA26 3YD FOR MRS G DAVIES
PROPOSED FLOOR PLAN
SCALE 1:50 @ A3 JUNE 2024 GP/1A