


NORTH EAST ELEVATION

SCALE = 1:50

PAGE 1

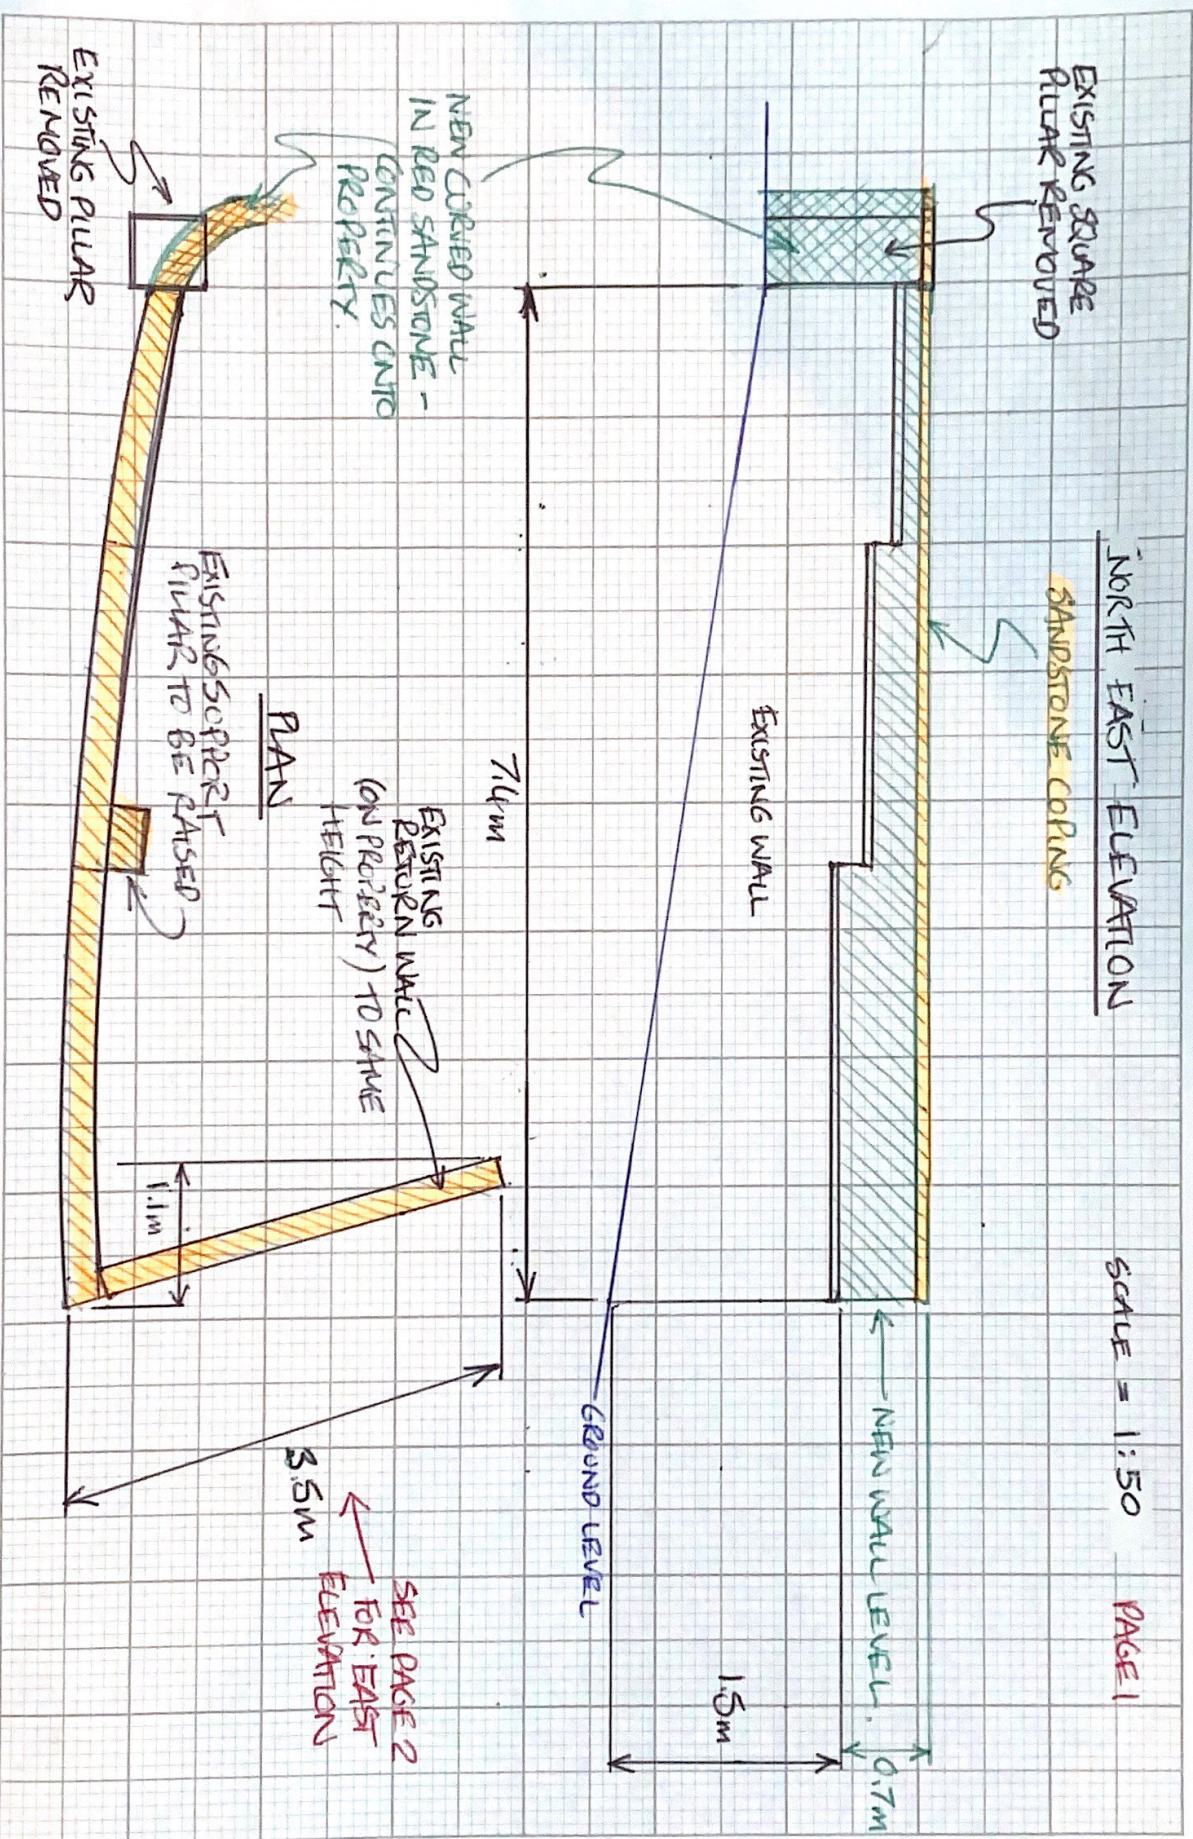

SCALE 1:50 PAGE 2 - BLANCKUEA, JAMES PT ROAD

EAST ELEVATION

