




BRANFORD A20 M4(2)

Planning Drawings


© **Story Homes.**

Story House, Lords Way, Kingmoor Business Park,
Carlisle, Cumbria. CA6 4SL.

Tel 01228 404550
Fax 01228 404551

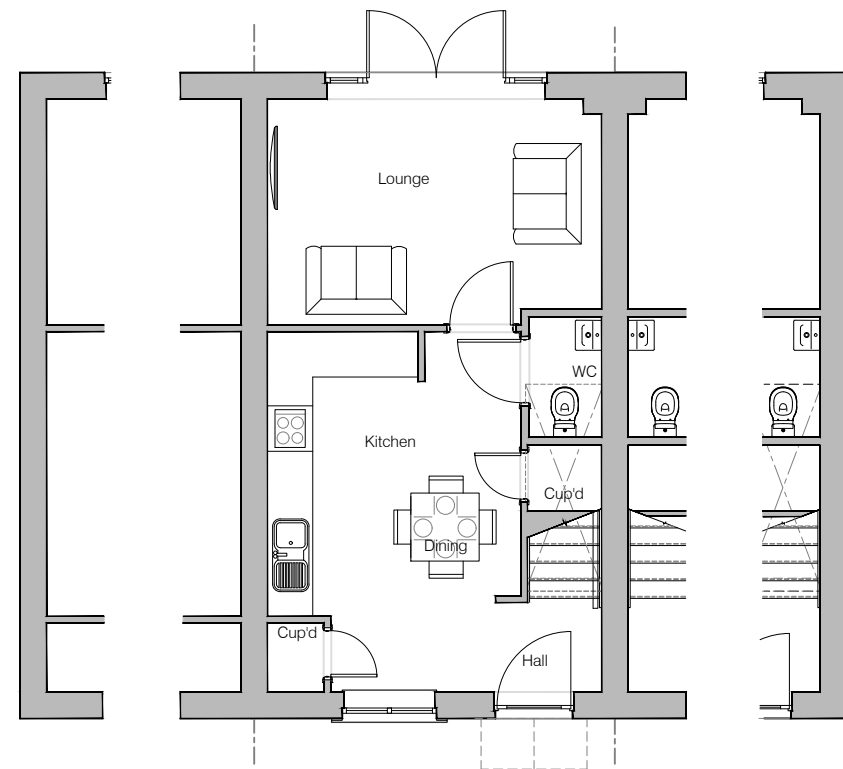

Ground Floor Layout

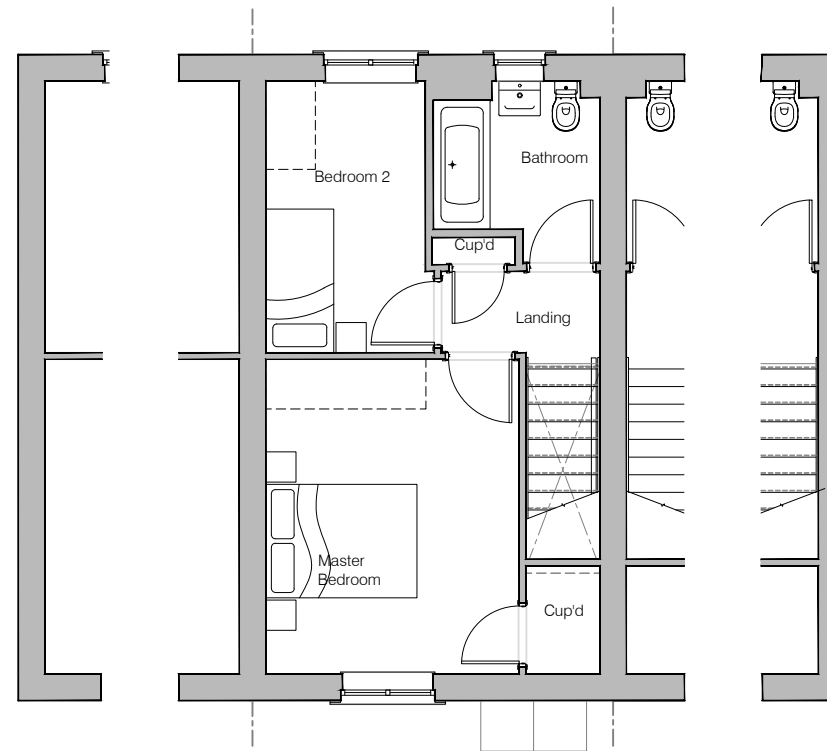

First Floor Layout

NOTES	
Technical housing standards – Nationally described space standard	
Area (m ²)	70.11
Designation	2B 3P
Bed 1	13.95
Bed 2	7.71
Bed 3	-
Bed 4	-
Bed 5	-
Storage (m ²)	3.00




HOUSE TYPE
BRANFORD A20 M4(2)

DRAWING		
Planning Layout 1		
DRAWN BY	AA	DATE 16/09/22
CHECKED BY	JB, AH	SCALE 1:100@A3
DWG PACK	A/20	REVISION
	BFD-PLP1	-
Revisions	Notes	Date




Front Elevation

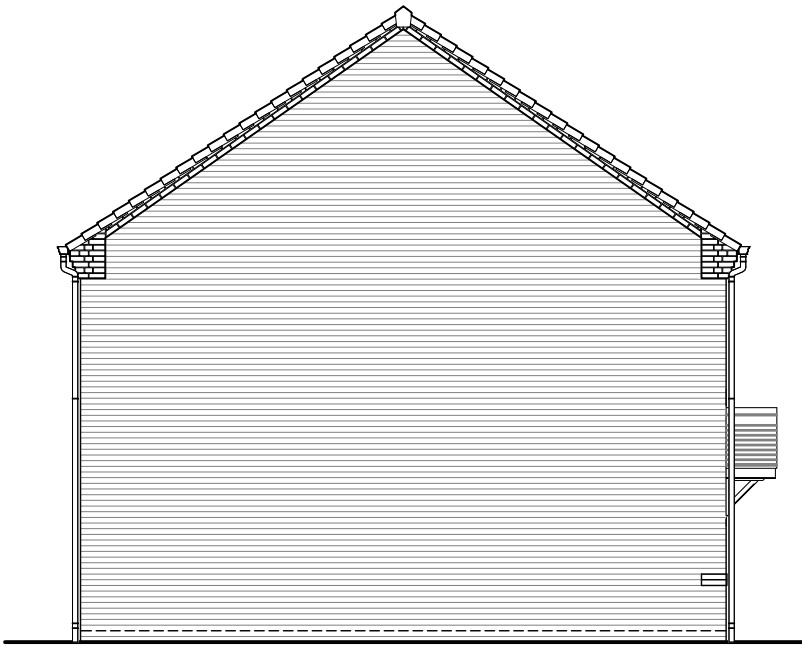

Left Elevation



Rear Elevation

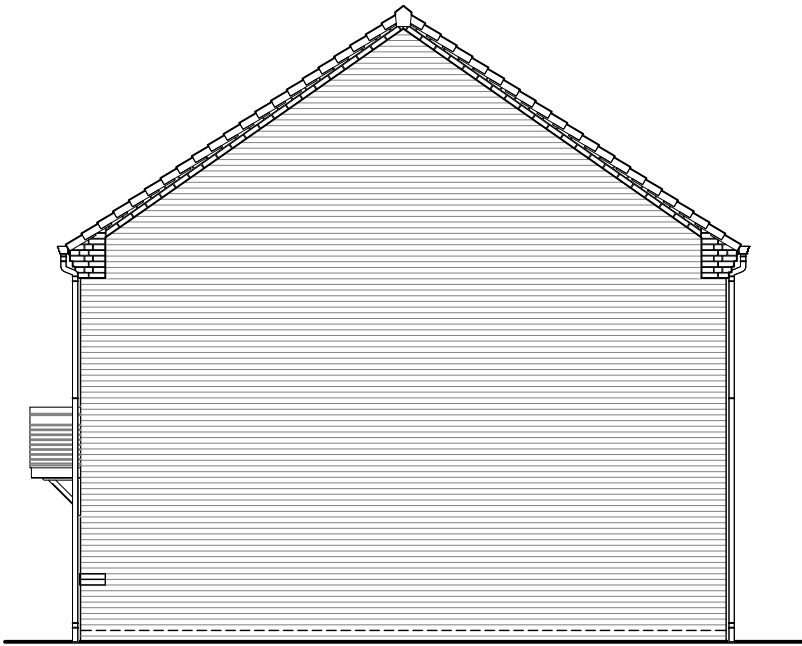

Right Elevation

NOTES
PV Solar Panels
Elevations indicate typical arrangement only - number of panels required and location / array to be plot specific. PV panels to be in-roof type



HOUSE TYPE
BRANFORD A20 M4(2)

DRAWING
Planning Elevation 1/1

DRAWN BY	AA	DATE	16/09/22
CHECKED BY	JB, AH	SCALE	1:100@A3
DWG PACK	A/20	DRAWING NUMBER	BFD-PLE1/1
		REVISION	-

Revisions	Notes	Date