


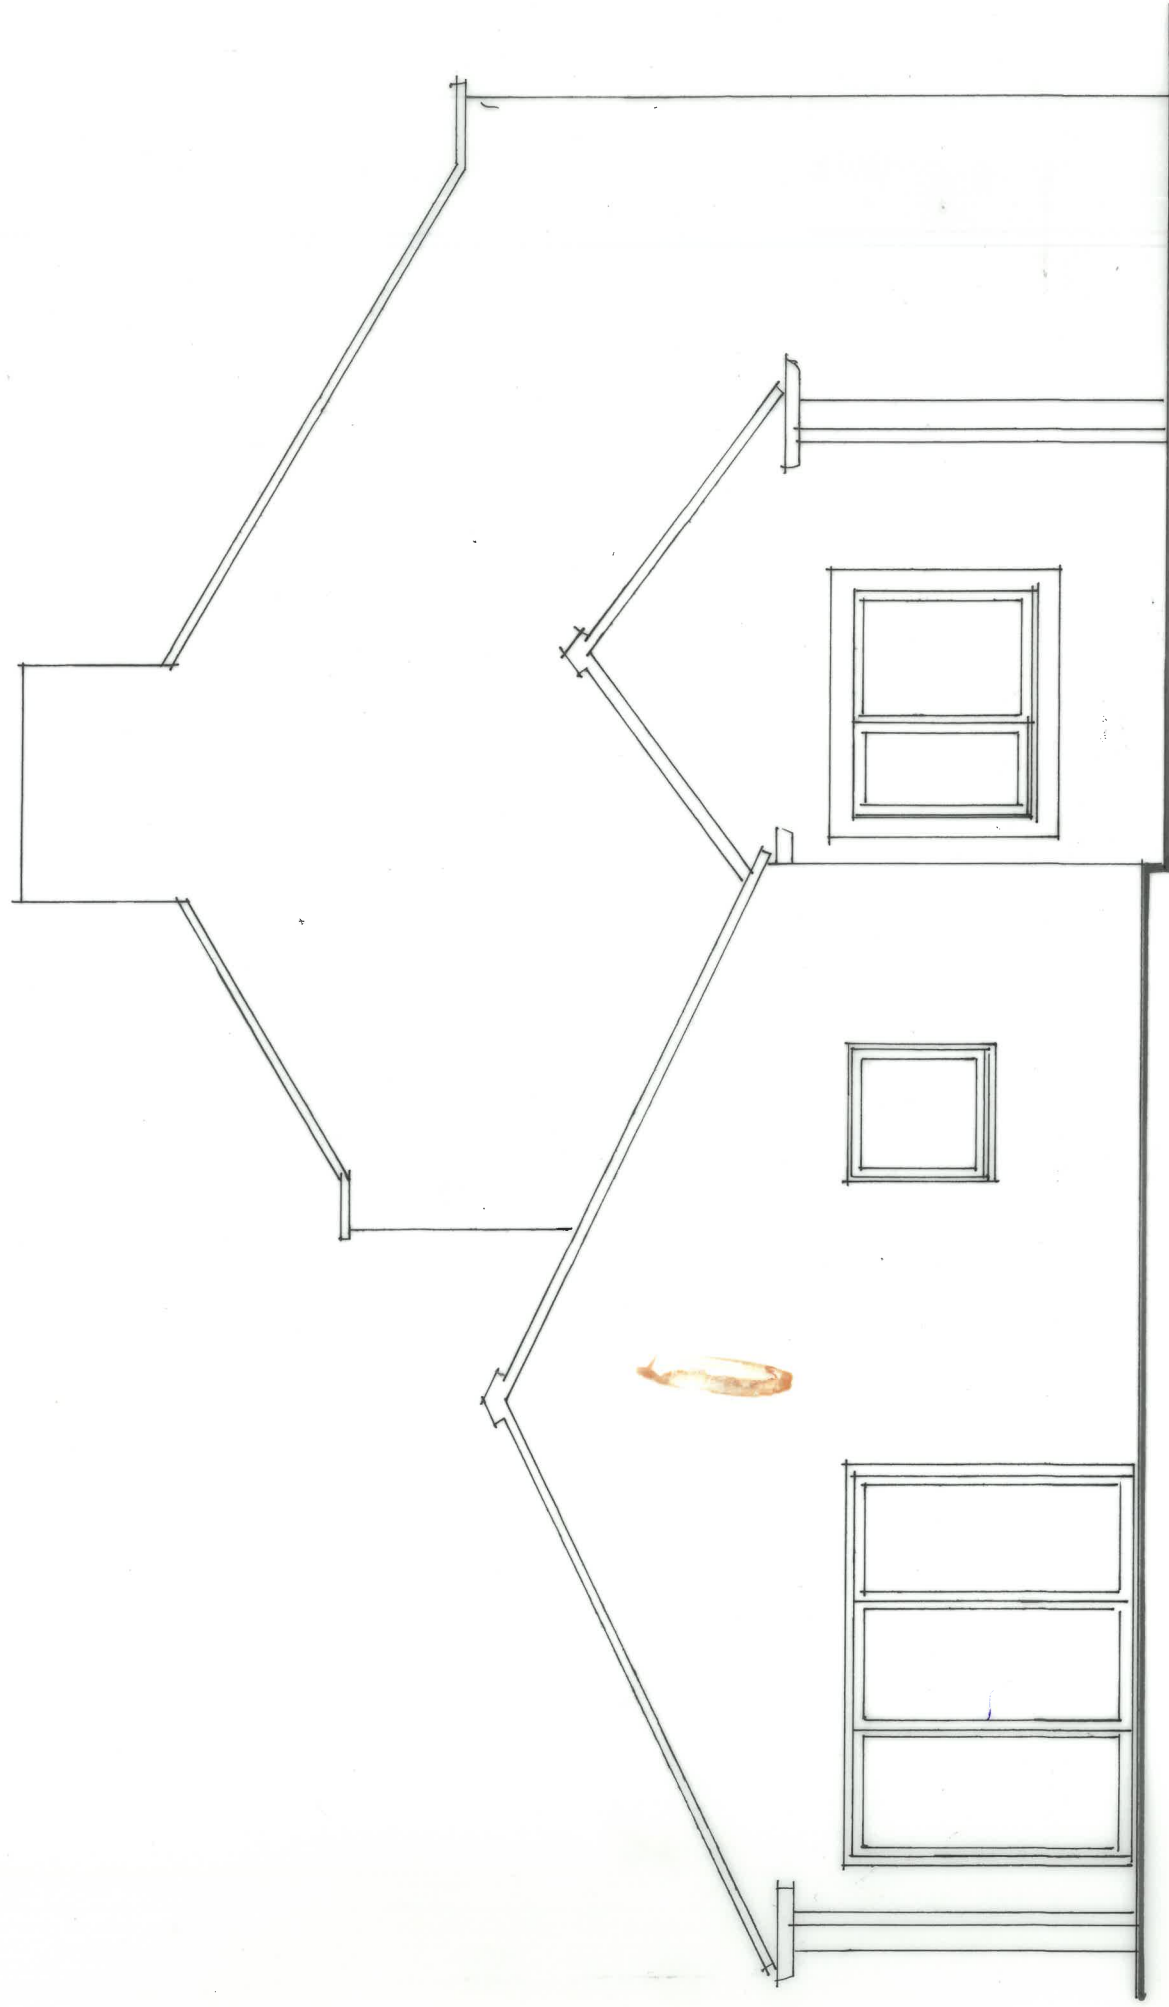

NORTH ELEVATION



WEST ELEVATION

PROPOSED FIRST FLOOR EXTENSION TO PROVIDE ADDITIONAL BEDROOMS
2 QUARRY COTTAGES BIGRIGG EGREMONT CA22 2TX FOR MR AND MRS M
BROWN

EXISTING ELEVATIONS

SCALE 1:50@A3 NOVEMBER 2024

MB/3