



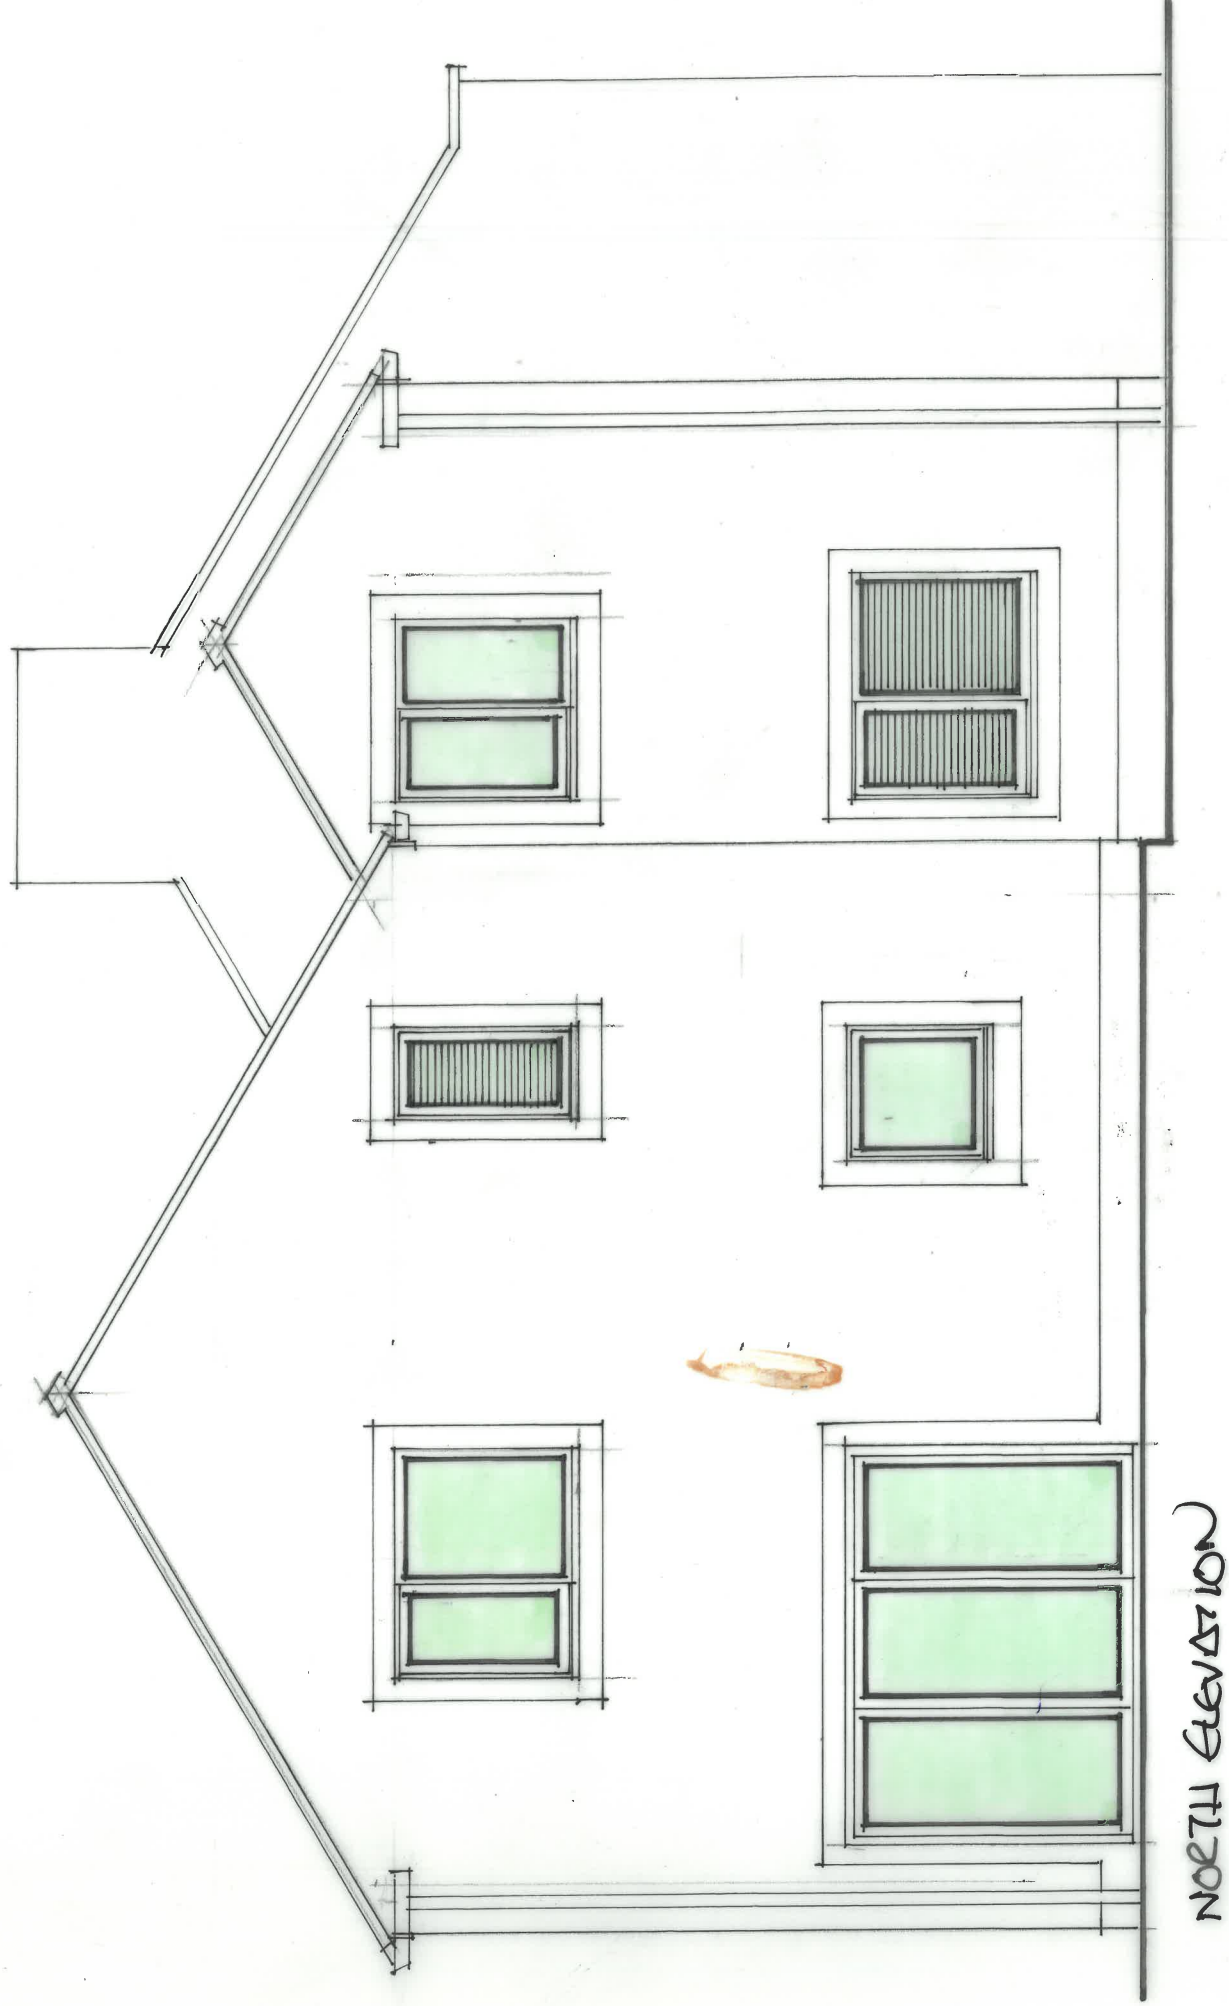

NORTH ELEVATION

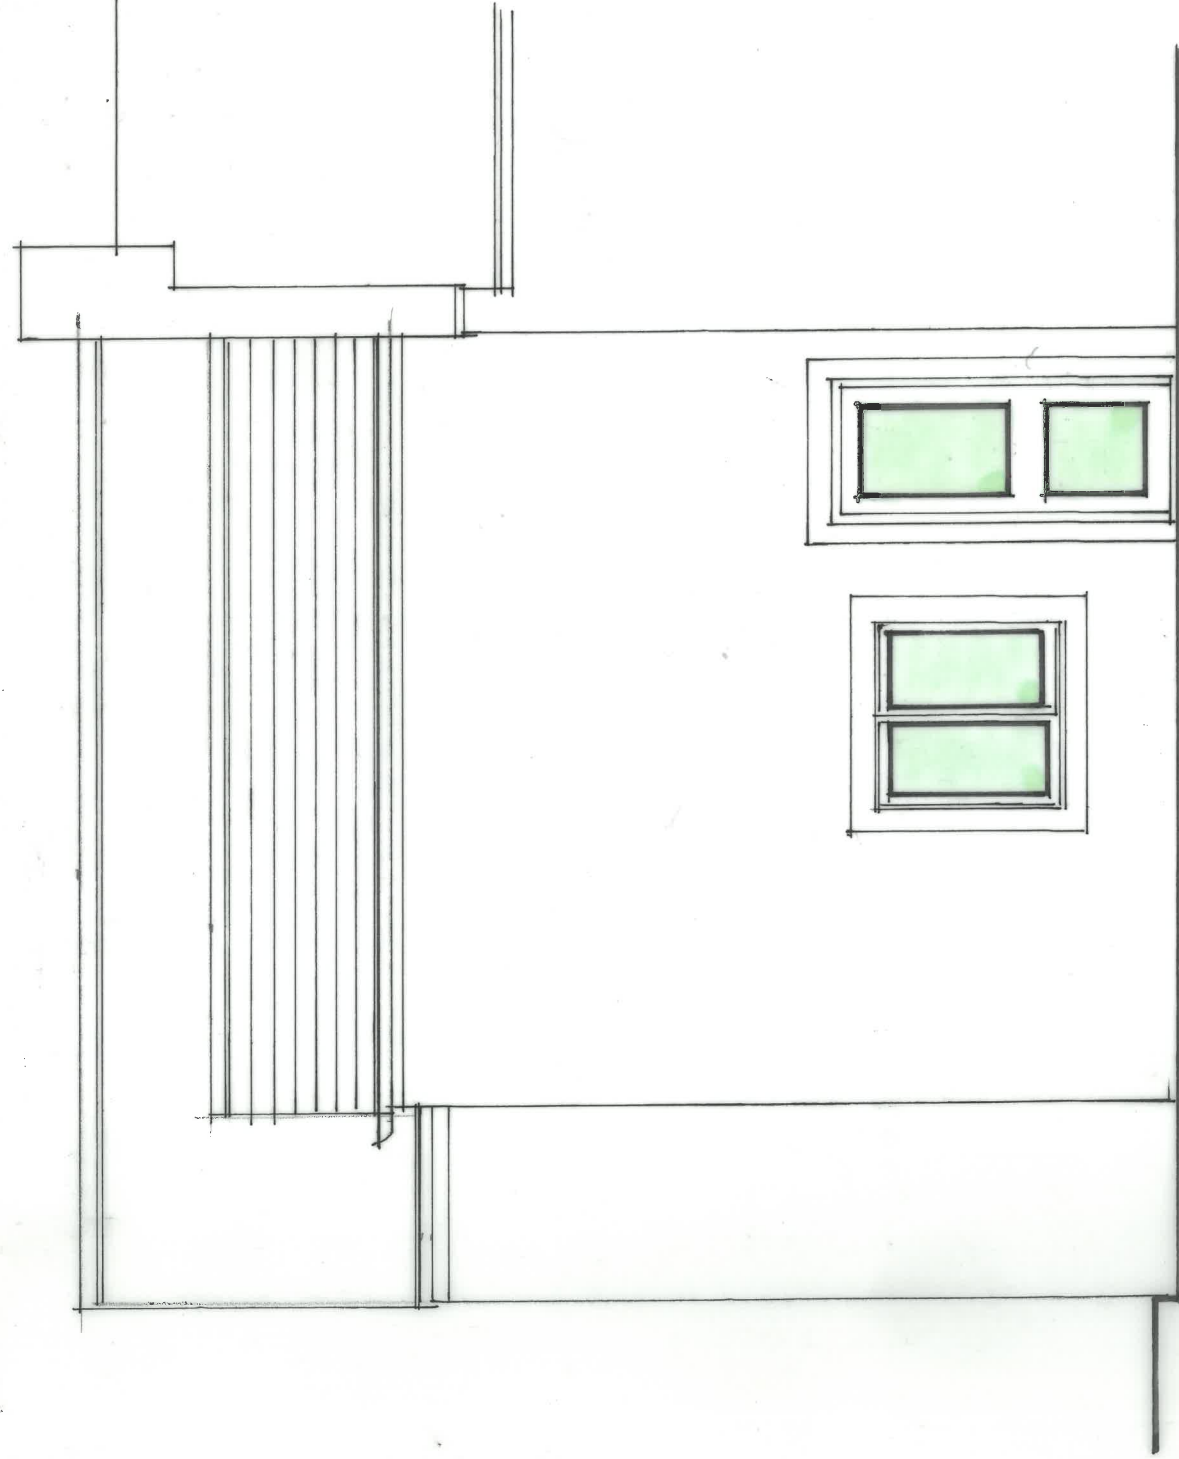

WEST ELEVATION

PROPOSED FIRST FLOOR EXTENSION TO PROVIDE ADDITIONAL BEDROOMS  
2 QUARRY COTTAGES BIGRIGG EGREMONT CA22 2TX FOR MR AND MRS M  
BROWN

PROPOSED ELEVATIONS

SCALE 1:50@A3 NOVEMBER 2024

MB/7