


PROPOSED GARAGE AND SUNROOM EXTENSION TO
8 VALE VIEW LOWCA CA28 6QD FOR MR R BROWN
PROPOSED ELEVATIONS
SCALE 1:50 AUGUST 2022 RB/4

FRONT ELEVATION

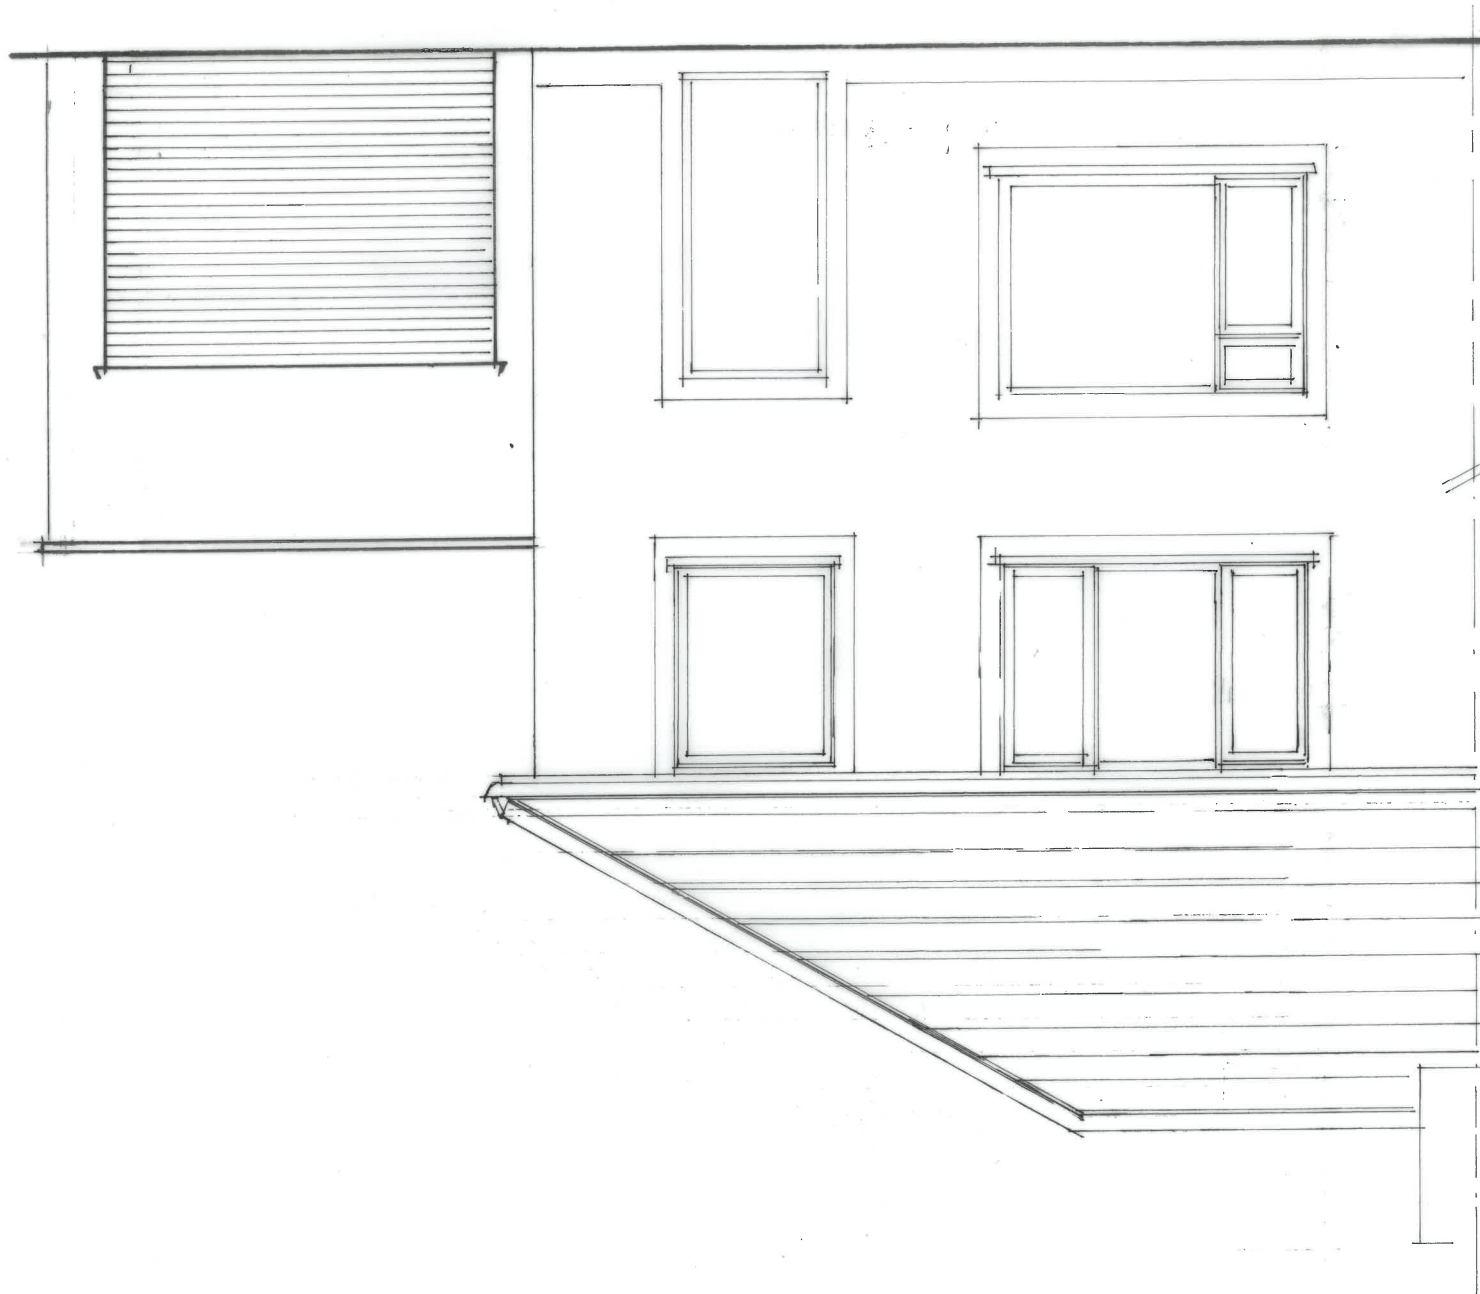

REAR ELEVATION

