




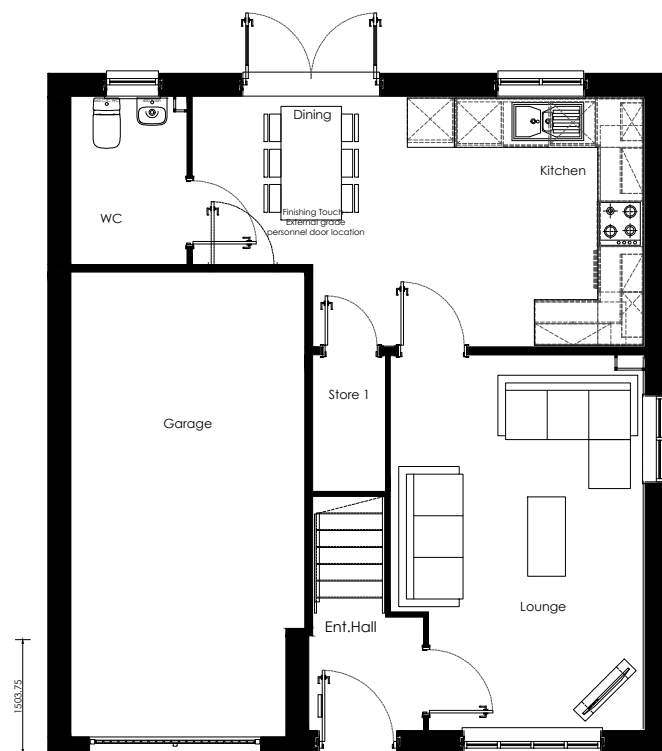

Ground Floor Plan
scale 1:100

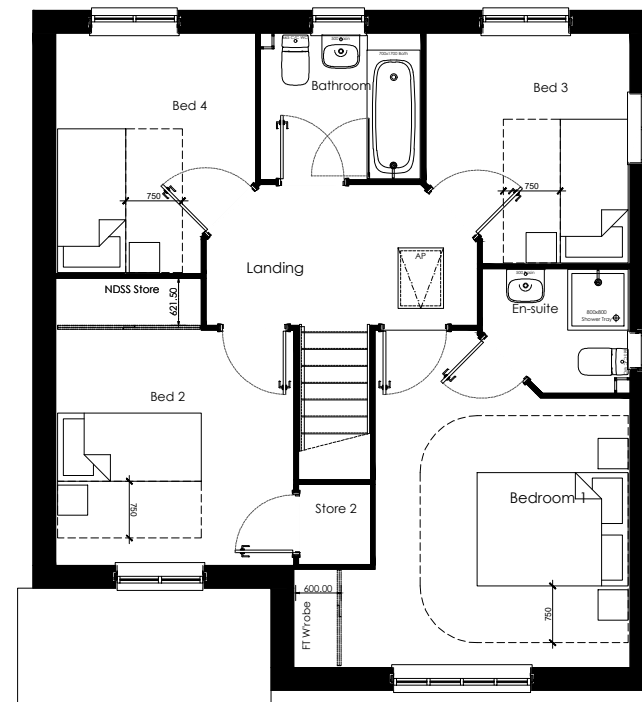

First Floor Plan
scale 1:100

 

s:\lancashire\cad\2. feasibility projects\2. subject to contract\marchon site, npl estates, whitehaven\architecture\house types\coastal contemporary\cad\burnham_rs_trad_r21_rev12 - plot 6.dwg

		Project Title The Burnham - Detached Group Design - Traditional Structure - GIA / Build Cost: 1113sq.ft [103.4m²] 1096sq.ft [101.9m²] NDSS / Net Internal Area (NIA):	
Drawing Title Proposed Plans- Plot 6	Date 03.06.2021	Scale 1:100 @ A3	Drawn GdD
Drawing Status Construction	Dwg. Ref. Bu_MA_Ctp_Det_R21G- P6	Rev. 901	-