






Front Elevation  
scale 1:100

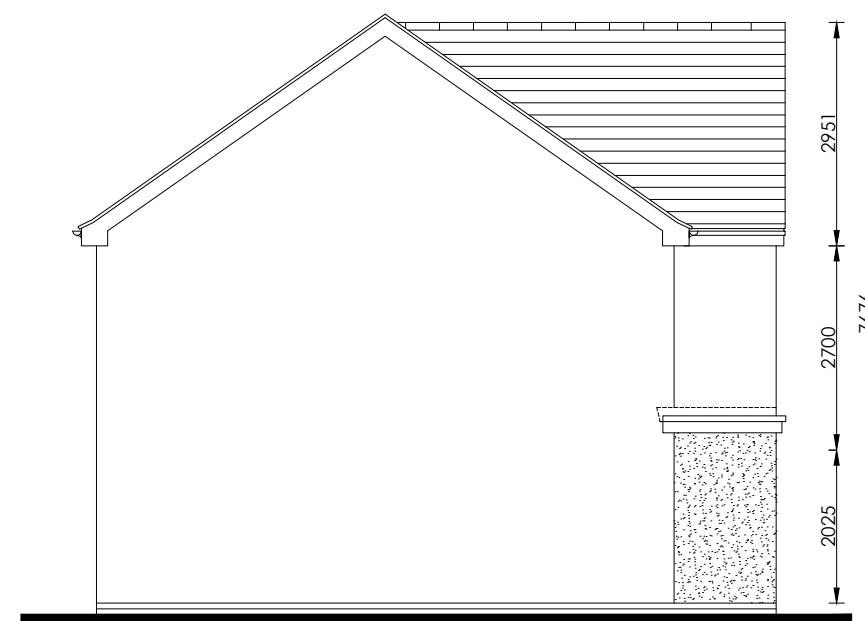


Side Elevation  
scale 1:100

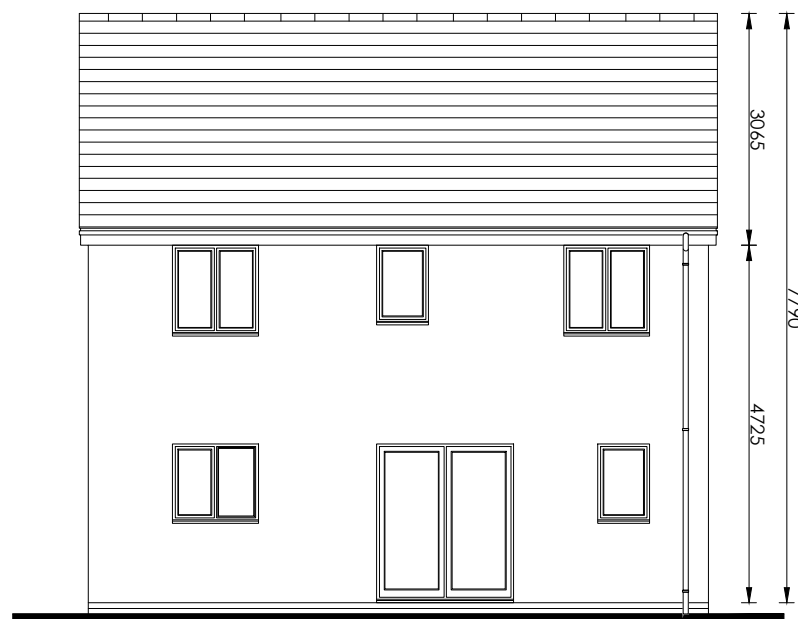

Rear Elevation  
scale 1:100

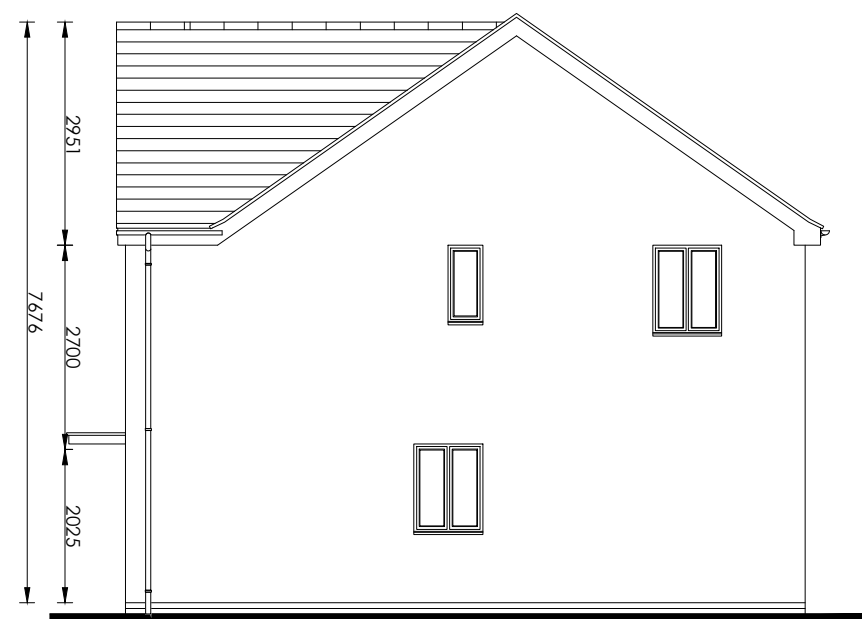

Side Elevation  
scale 1:100

 

|   |                                             |                            |                     |
|---|---------------------------------------------|----------------------------|---------------------|
|   |                                             |                            |                     |
| <b>Project Title</b><br>The Burnham - Detached<br>Group Design - Traditional<br>Structure - GIA / Build Cost: <span style="float: right;">NDSS / Net Internal Area (NIA):</span><br>1113sq.ft [103.4m²]   1096sq.ft [101.9m²] |                                             |                            |                     |
| <b>Drawing Title</b><br>Proposed Elevation - Plot 6   | <b>Date</b><br>03.06.2021                   | <b>Scale</b><br>1:100 @ A3 | <b>Drawn</b><br>GdD |
| <b>Drawing Status</b><br>Construction   | <b>Dwg. Ref.</b><br>Bu_MA_Ctp_Det_R21G -P6- | <b>Rev.</b><br>907         | -                   |