






FRONT ELEVATION

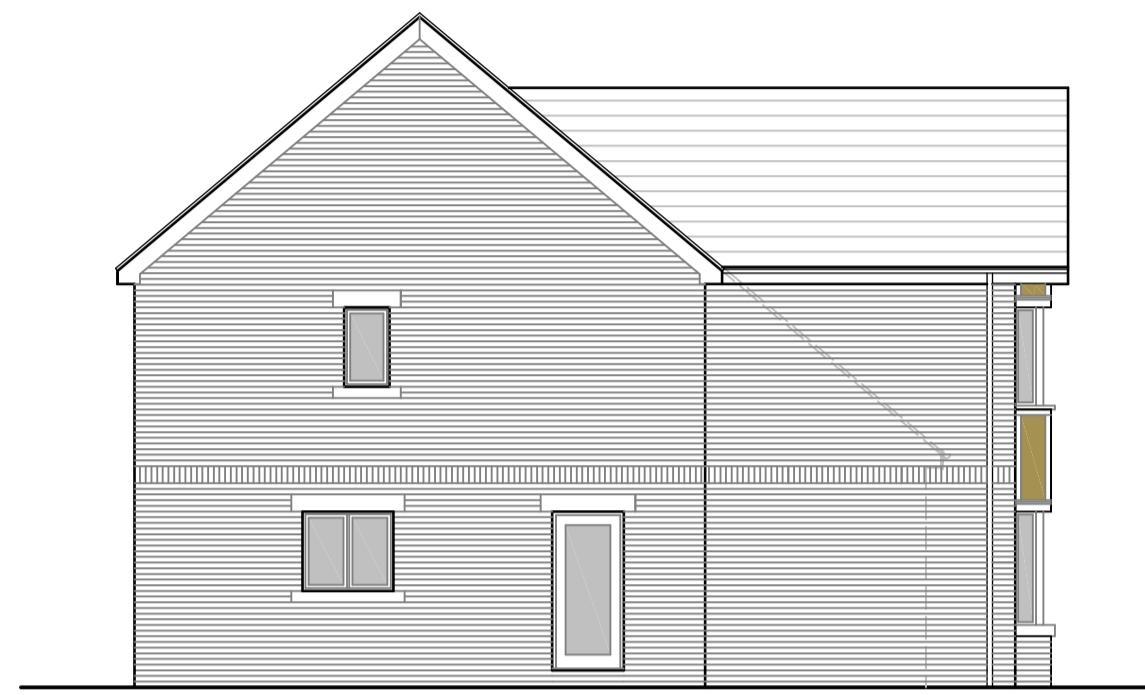

SIDE ELEVATION

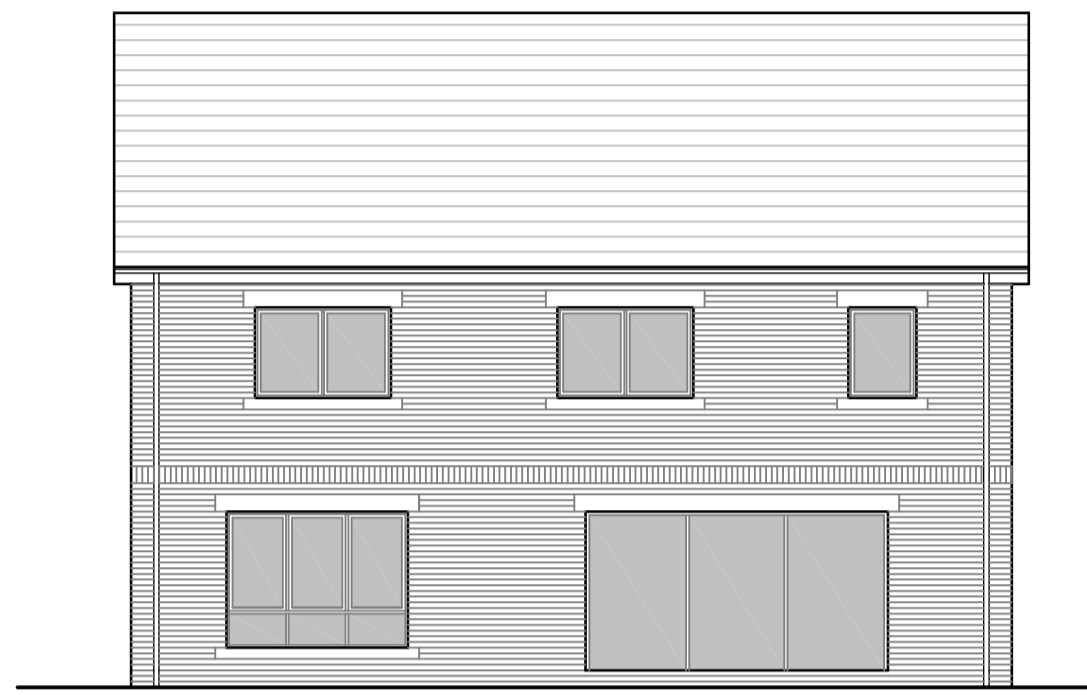


REAR ELEVATION

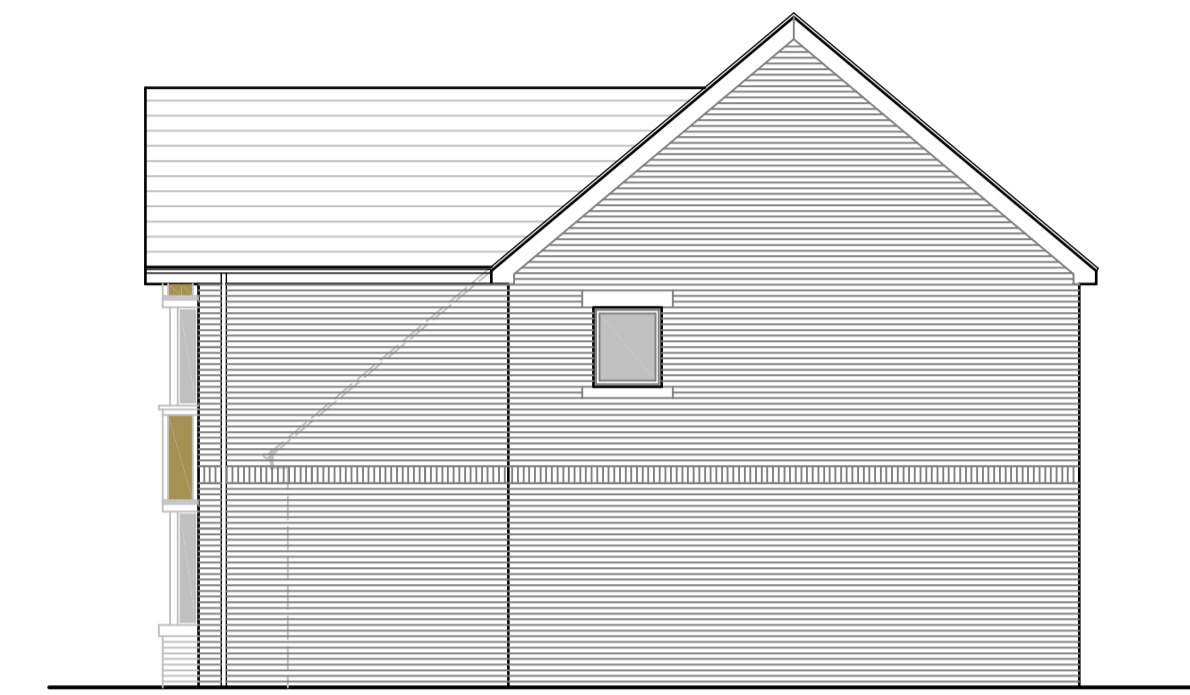


SIDE ELEVATION

**THE BUTTERMERE**

220.42m<sup>2</sup> TOTAL G.I.A.

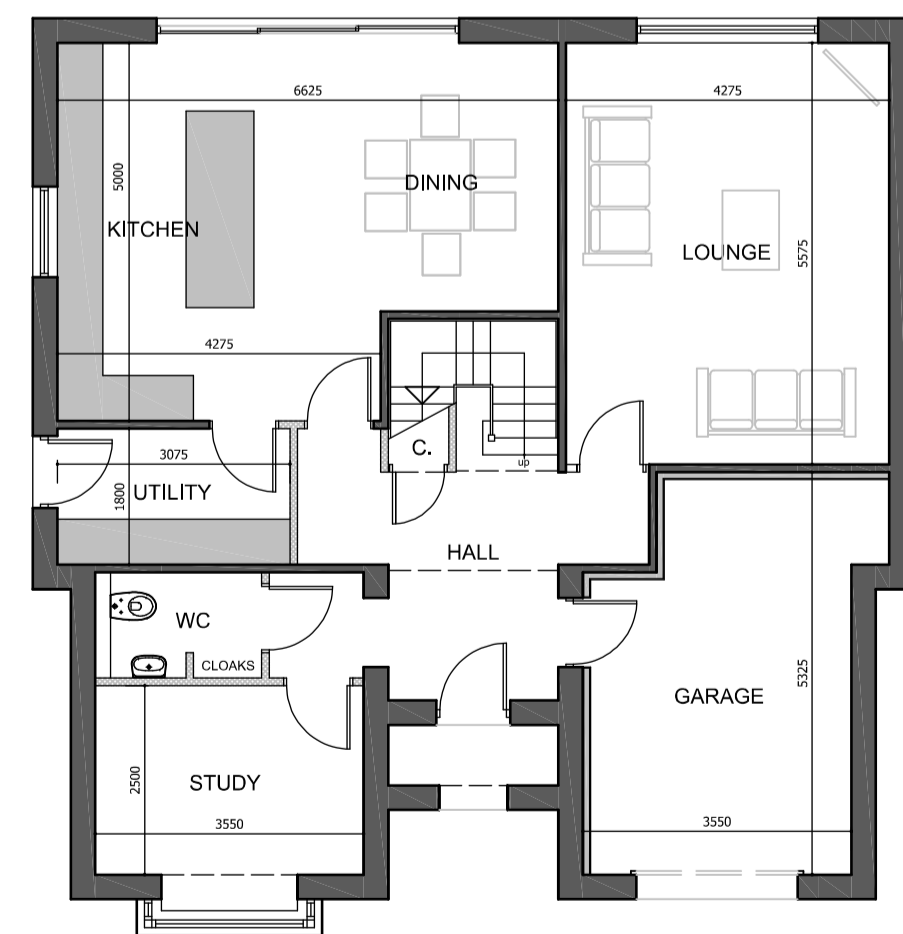

GF PLAN  
110.21m<sup>2</sup> G.I.A.

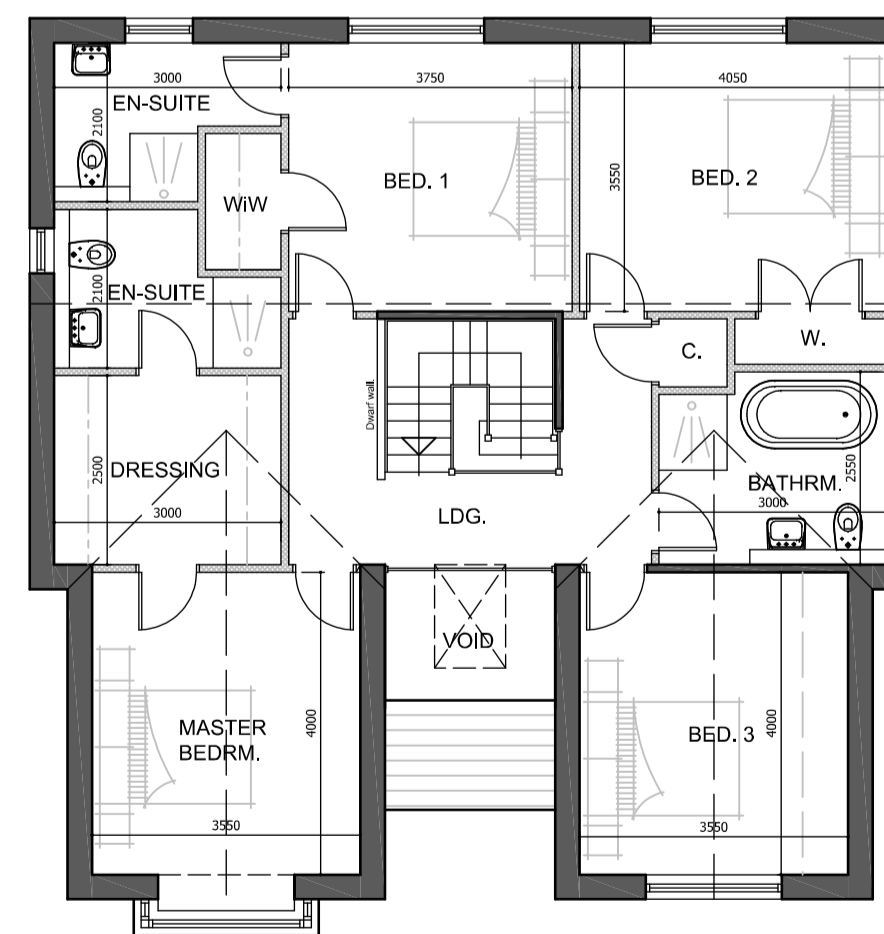

FF PLAN  
110.21m<sup>2</sup> G.I.A.

No.	Date	Revision	Initial

**ALPHA DESIGN**

Architectural Services  
Member of the Chartered Institute of  
Architectural Technologists

Tel: 01900 829199

Project \_\_\_\_\_

**LAND AT ENNERDALE VIEW,  
BIRKS ROAD,  
CLEATOR MOOR**

Client \_\_\_\_\_

**MR N. KAY**

Drawing \_\_\_\_\_

**THE BUTTERMERE -  
PLANS & ELEVATIONS**

Scale 1:100 @ A1 Drawn GB

Checked \_\_\_\_\_ Date JULY 2018

Drawing No. \_\_\_\_\_

**15/11/869 - 09**

This drawing and design is copyright and must not be reproduced in part or in whole without prior written consent. Contractors must verify all dimensions on site before commencing work or preparing shop drawings.