



CARTER (A)

Planning Drawings

GF: 39.02 m2 (420.01 ft2)
FF: 49.99 m2 (538.09 ft2)
TOTAL: 89.01 m2 (958.10 ft2)

© **Story Homes.**

Story House, Lords Way, Kingmoor Business Park,
Carlisle, Cumbria. CA6 4SL.

Tel 01228 404550
Fax 01228 404551

Planning Layouts & Elevations

[illegible]

NOTES

[illegible]

HOUSE TYPE

CARTER (A)

DRAWING


Contents: Planning

DRAWN BY	CM	DATE	05/11/20
CHECKED BY	AH	SCALE	NTS
DWG PACK A/01	DRAWING NUMBER CTR-P-CON	REVISION	-


Revisions	Notes	Date

© Story Homes.
Story House, Lords Way, Kingmoor Business Park,
Carlisle, Cumbria. CA6 4SL
Tel 01228 404550 Fax 01228 404551

NOTES

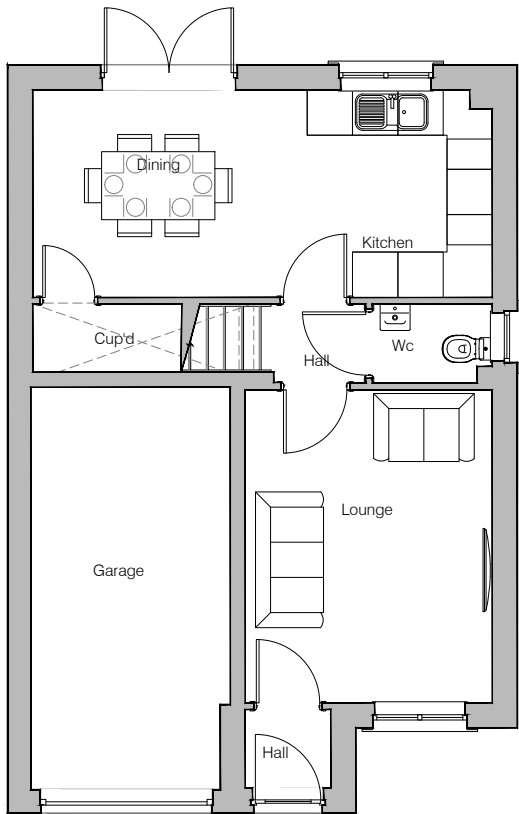

Ground Floor Layout

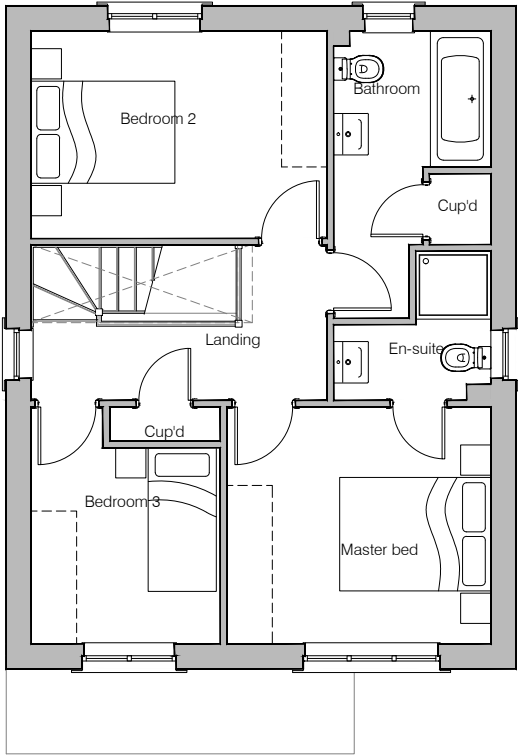


First Floor Layout



HOUSE TYPE			
CARTER (A)			
DRAWING			
Planning Layout 1			
DRAWN BY	CM	DATE	05/11/20
CHECKED BY	AH	SCALE	1:100@A3
DWG PACK	DRAWING NUMBER		REVISION
A/01	CTR-PLP1		-
Revisions	Notes		Date
©Story Homes. Story House, Lords Way, Kingmoor Business Park, Carlisle, Cumbria. CA6 4SL Tel 01228 404550 Fax 01228 404551			




Front Elevation

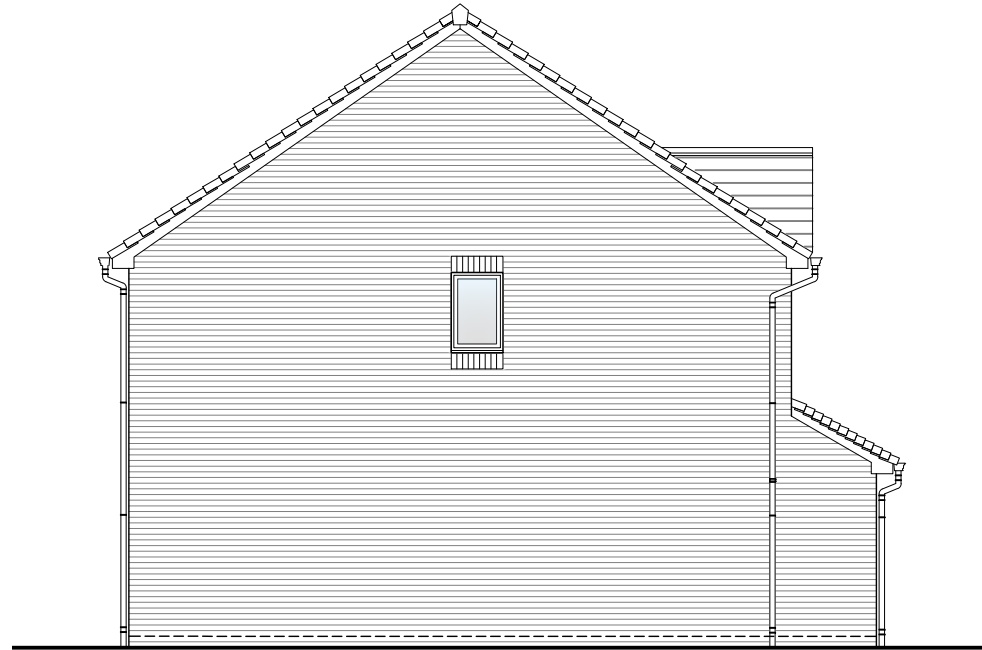

Left Elevation



Rear Elevation

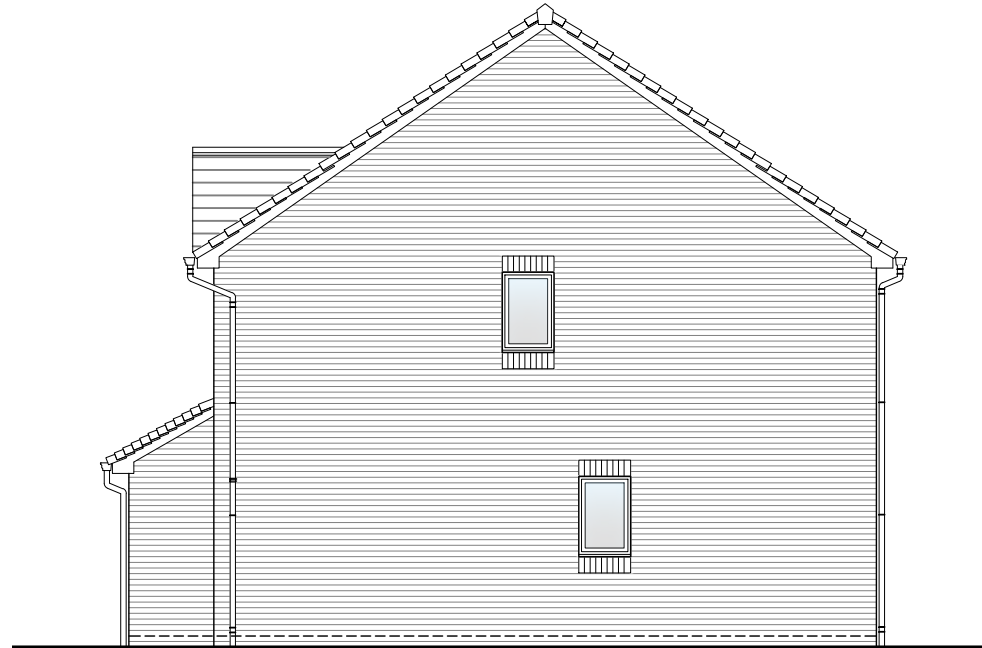

Right Elevation

NOTES



HOUSE TYPE

CARTER (A)

DRAWING

Planning Elevation 1/1

DRAWN BY CM DATE 05/11/20

CHECKED BY AH SCALE 1:100@A3

DWG PACK A/01 DRAWING NUMBER CTR-PLE1/1 REVISION -

Revisions Notes Date

Revisions	Notes	Date

© Story Homes.


Story House, Lords Way, Kingmoor Business Park,
Carlisle, Cumbria. CA6 4SL

Tel 01228 404550


Fax 01228 404551



Front Elevation

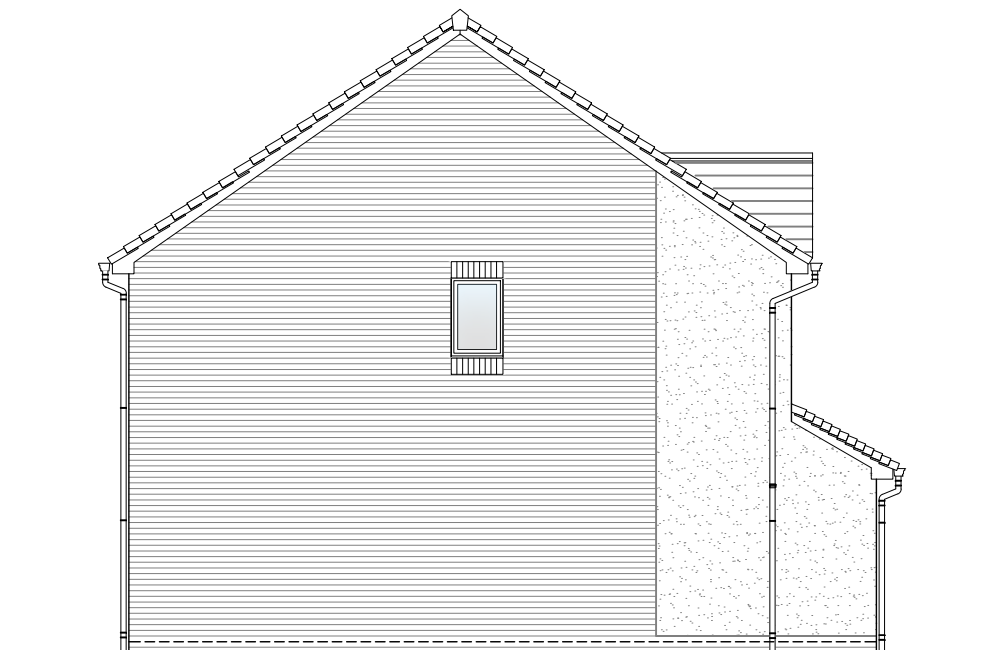

Left Elevation

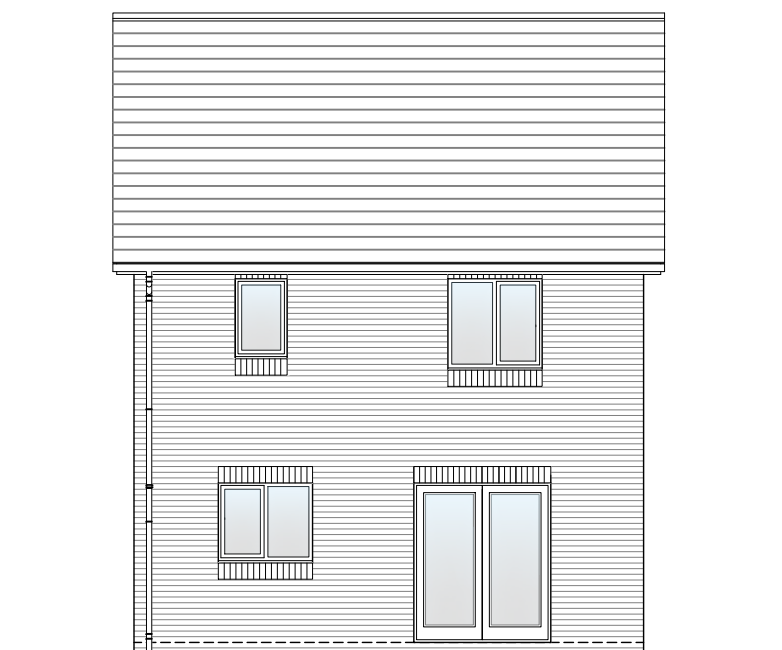

Rear Elevation



Right Elevation

NOTES



HOUSE TYPE

CARTER (A)

DRAWING

Planning Elevation 1/2

DRAWN BY	CM	DATE	05/11/20
CHECKED BY	AH	SCALE	1:100@A3
DWG PACK	A/01	DRAWING NUMBER	CTR-PLE1/2
		REVISION	-

Revisions	Notes	Date

© Story Homes.

Story House, Lords Way, Kingmoor Business Park,
Carlisle, Cumbria. CA6 4SL

Tel 01228 404550

Fax 01228 404551