




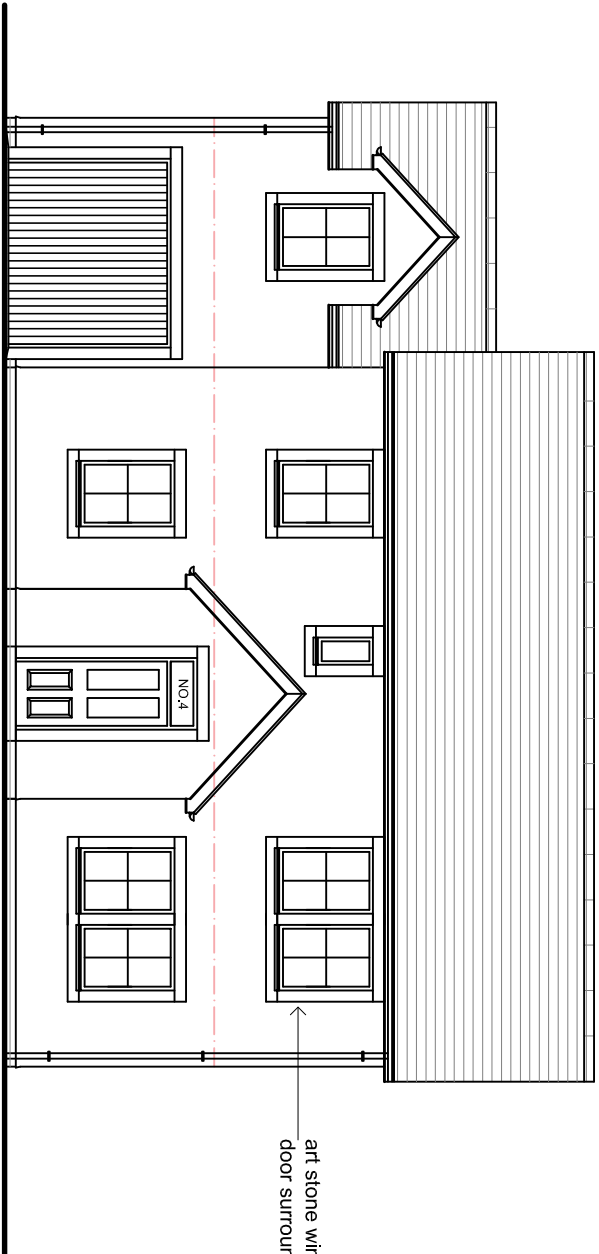



EAST ELEVATION

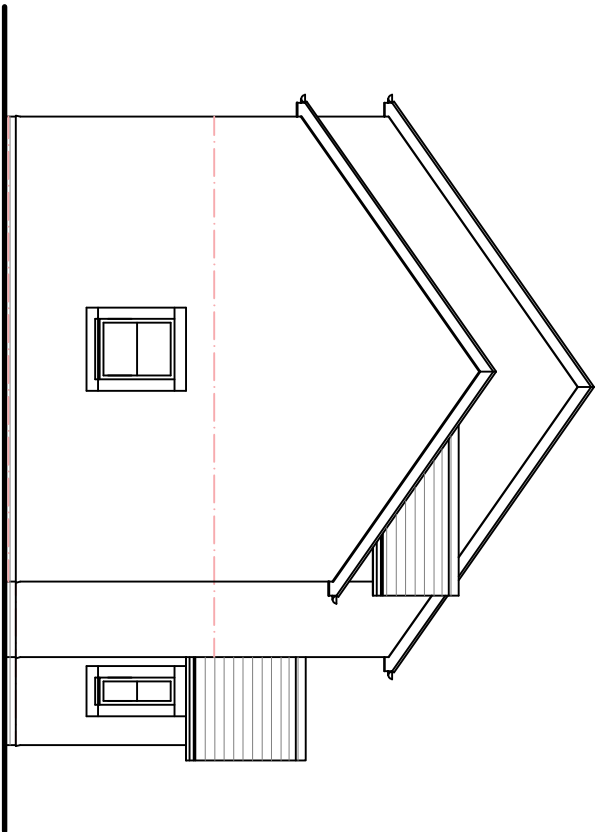

SOUTH ELEVATION

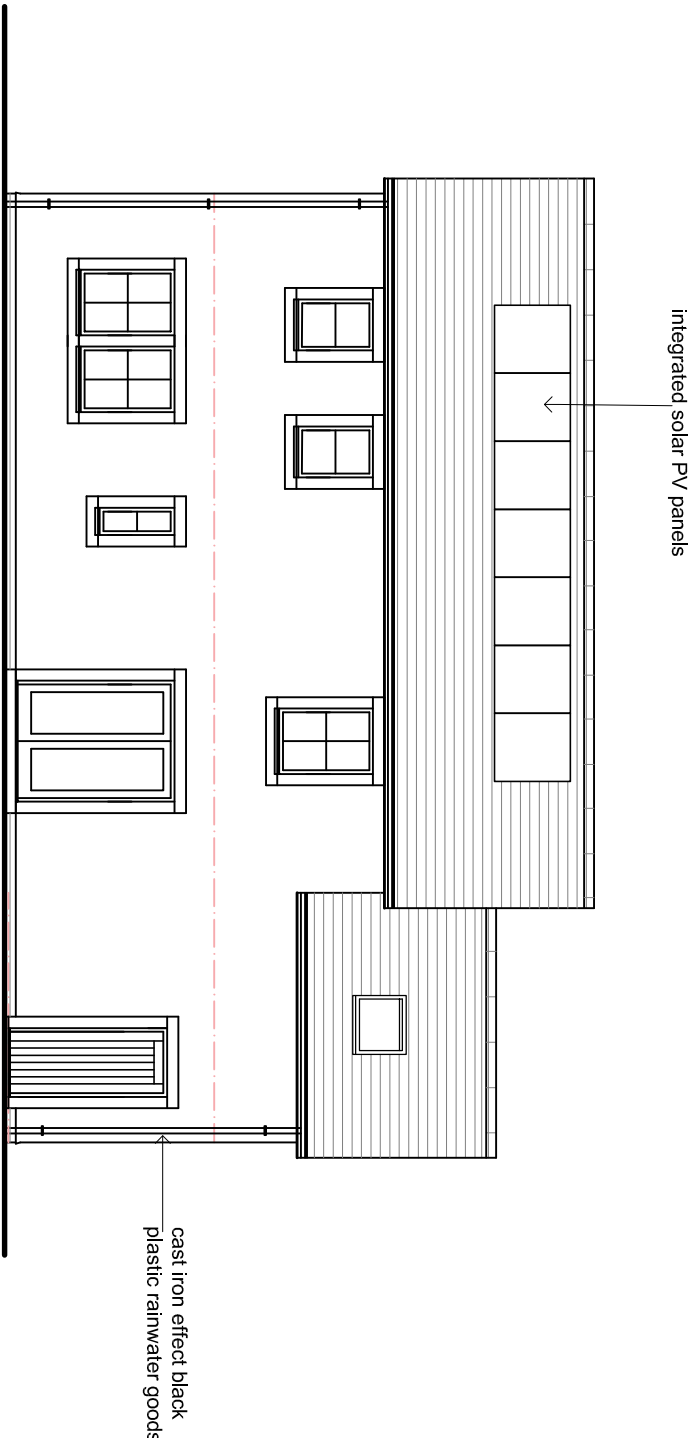

WEST ELEVATION

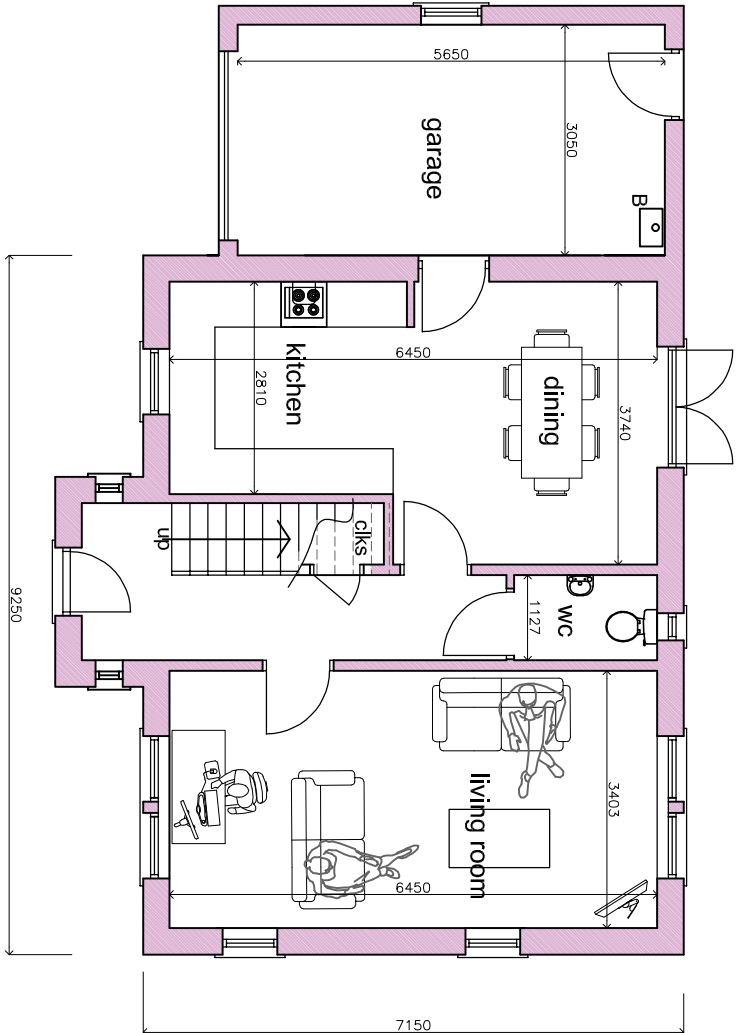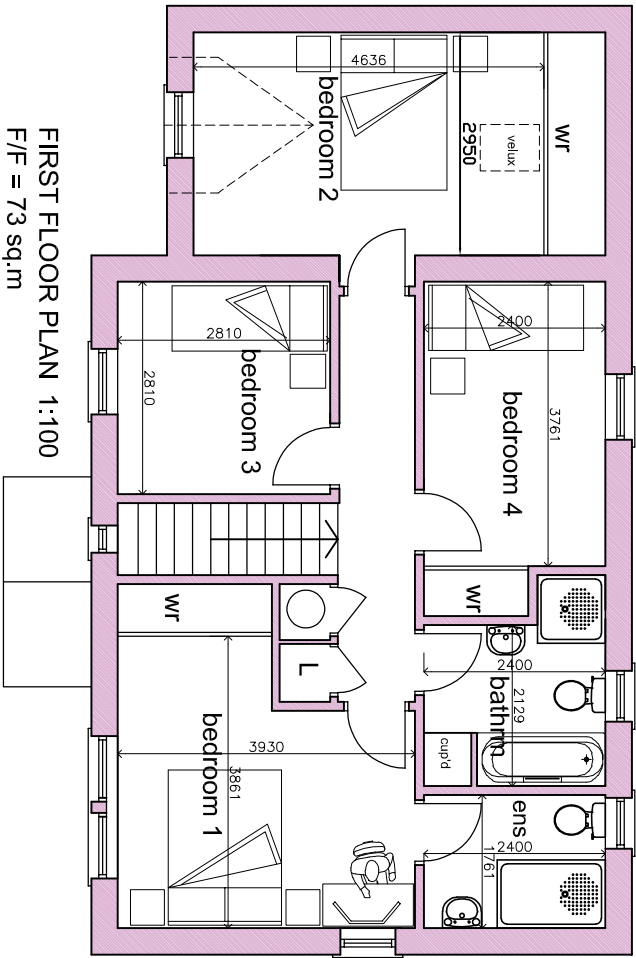

NORTH ELEVATION

MARTIN CUTHELL ARCHITECTURAL SERVICES			
PROPOSED HOUSING DEVELOPMENT CASTLE CINEMA SITE, EGREMONT.			
Plots 4 plans & elevations			
SCALE: 1:100 @ A2	DATE: Oct. 2021	DRAWN: MC	NUMBER: 20.33/104