


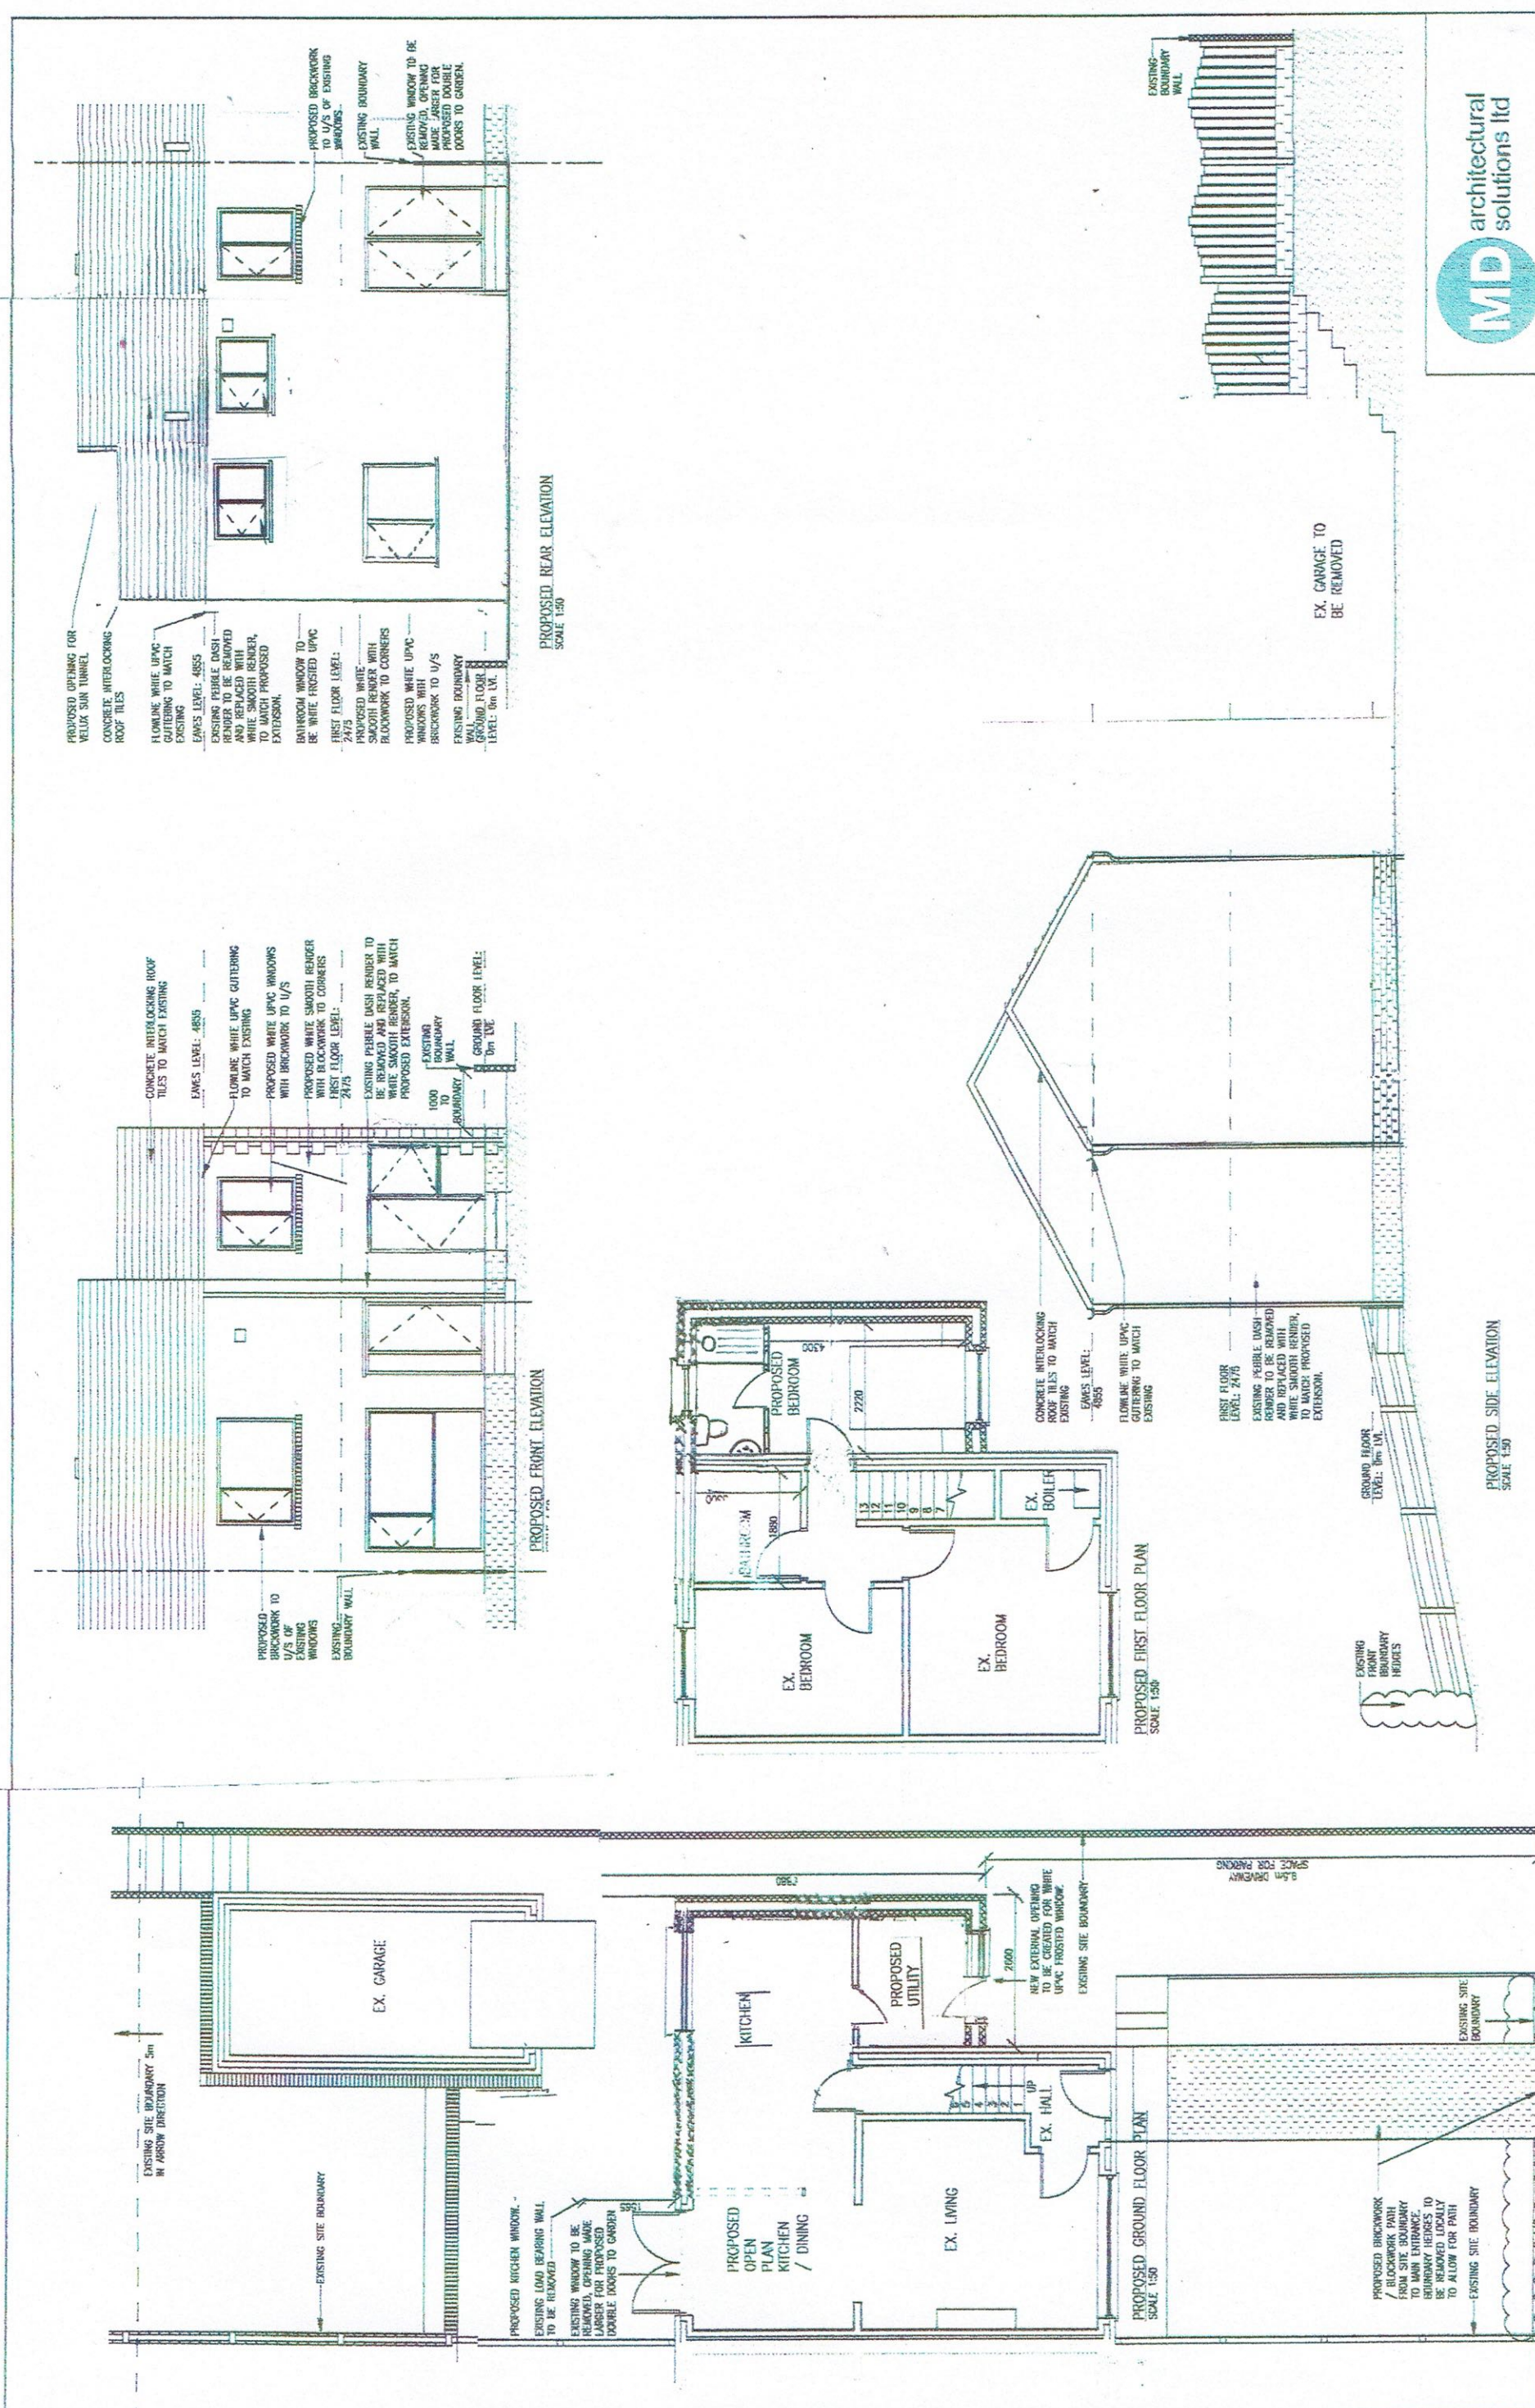

Mark Donnelly
Lynwood, 6A Jericho Road,
Whitehaven, Cumbria, CA28 6UB
01758177050
mdarchitectural@btinternet.co.uk

DRAWING NUMBER: A102 - REVISION B
CLIENT: MR + MRS D. HAROLIS

REV: B
DATE: 09.07.2018
ISSUED FOR PLANNING SUBMISSION

DRAWING: PLANNING - PROPOSED FLOOR PLANS AND ELEVATIONS.

PROJECT: PROPOSED INTERNAL AND EXTERNAL ALTERATIONS: 6A JERICHO ROAD, WHITEHAVEN, CUMBRIA, CA28 6UB.

SCALE: 1:50 @ A1, 1:100 @ A3
0 1m 2m 3m 4m 5m

