


Please Note:
Shading denotes unsurveyed area.

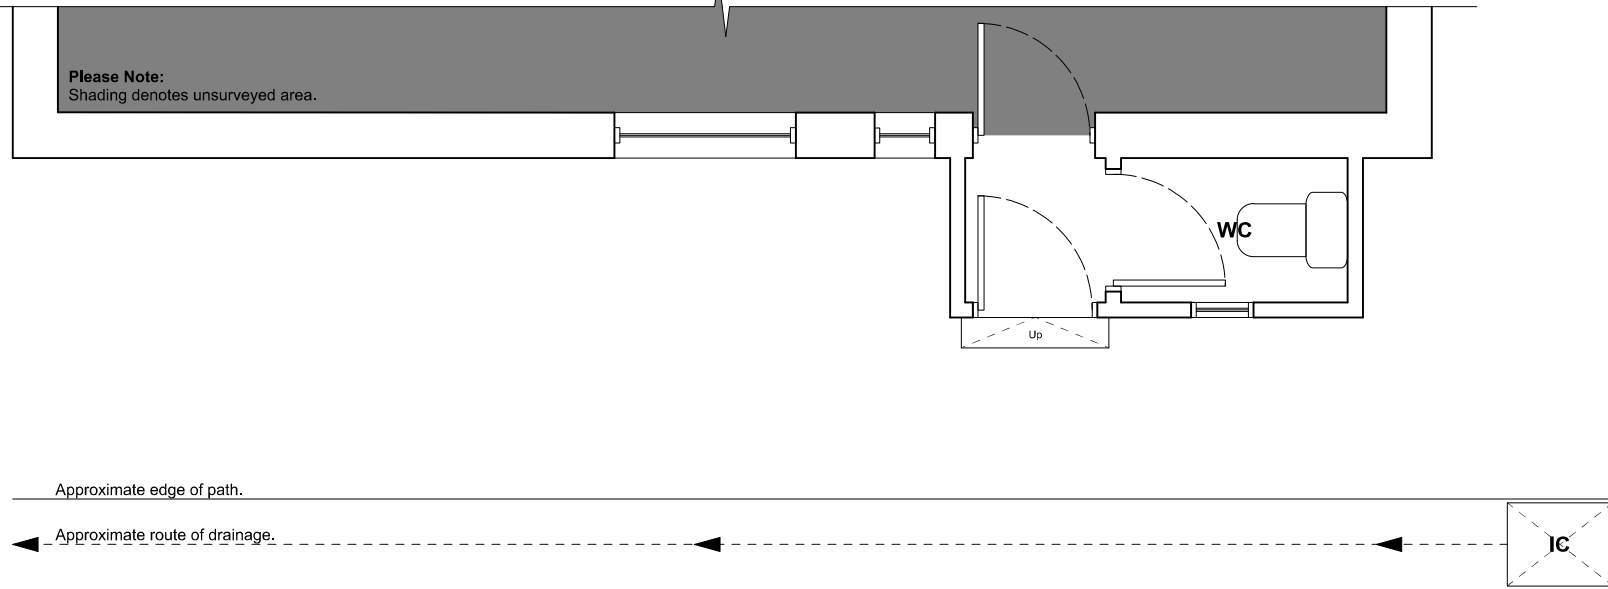


GROUND FLOOR PLAN (partial)
SCALE 1:50




LOCATION PLAN
SCALE 1:1250




GABLE ELEVATION
SCALE 1:100

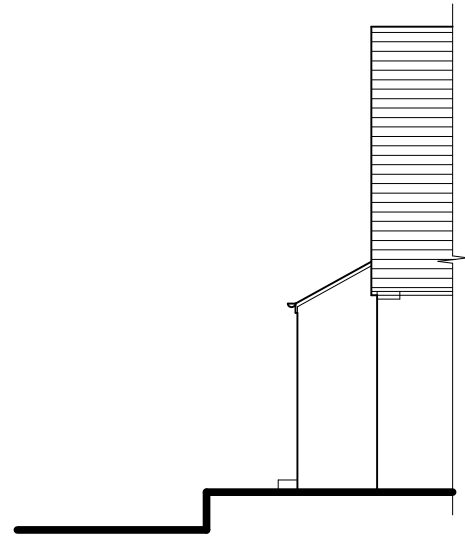


REAR ELEVATION
SCALE 1:100

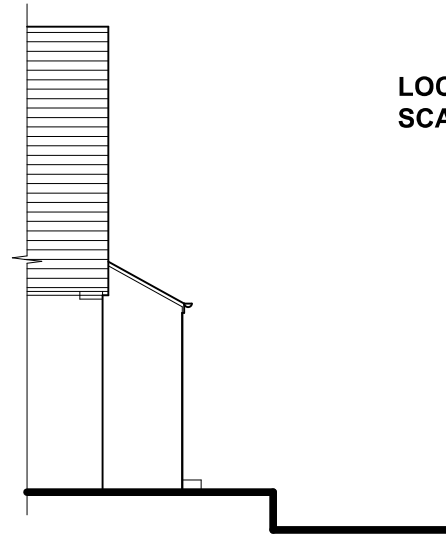

FRONT ELEVATION
SCALE 1:100

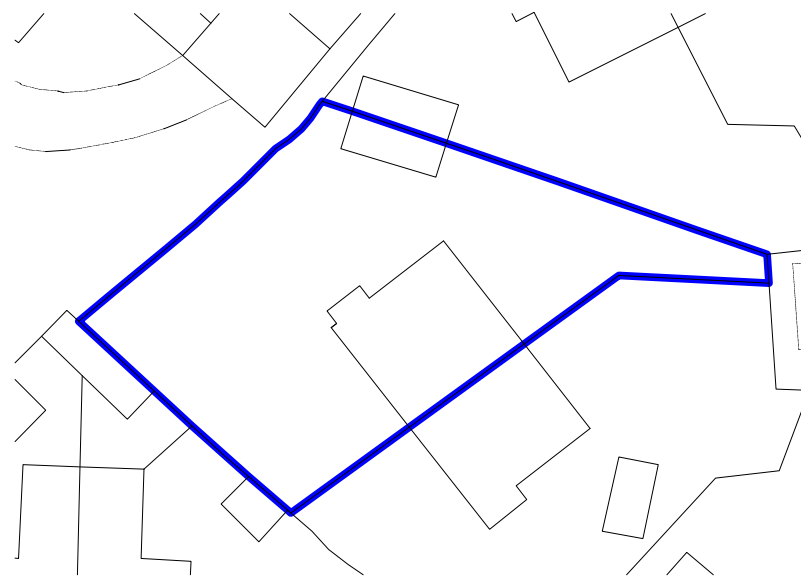

SITE PLAN - EXISTING
SCALE 1:500

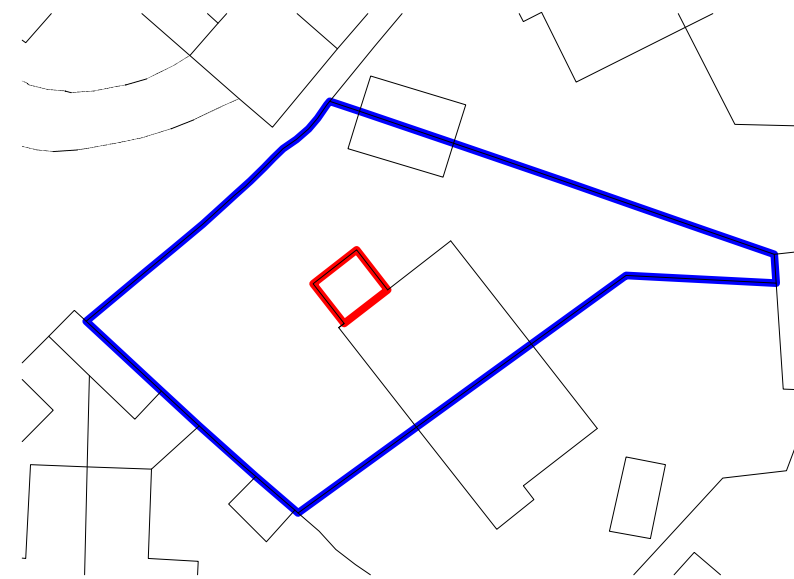

SITE PLAN - PROPOSED
SCALE 1:500

CJW Surveyors Limited
Craig Wallace BSc (Hons) MRICS
07824700909
cjwsurveyors@mail.co.uk

Client: Mr M Hampton	
Project Title: Whinrigg, Bankfield, Beckermat, Cumbria, CA21 2YG	
Drawing Title: Floor Plan and Elevations (Existing)	
Drawn By: CW	Date Drawn: 06-07-2021
Scale: As Shown @ A3	Page Size: A3
Drawing Number: CJW117-001	Revision: A