



GABLE ELEVATION
SCALE 1:100

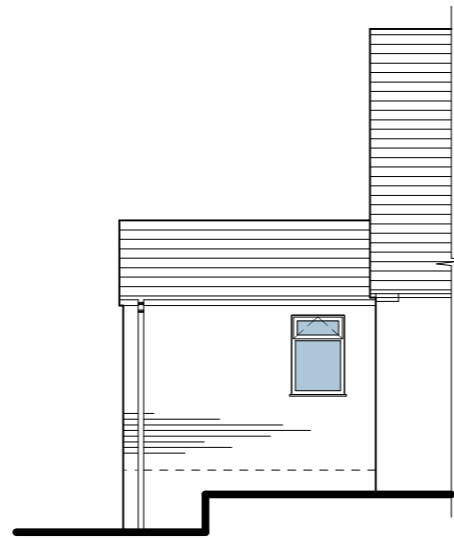

REAR ELEVATION
SCALE 1:100

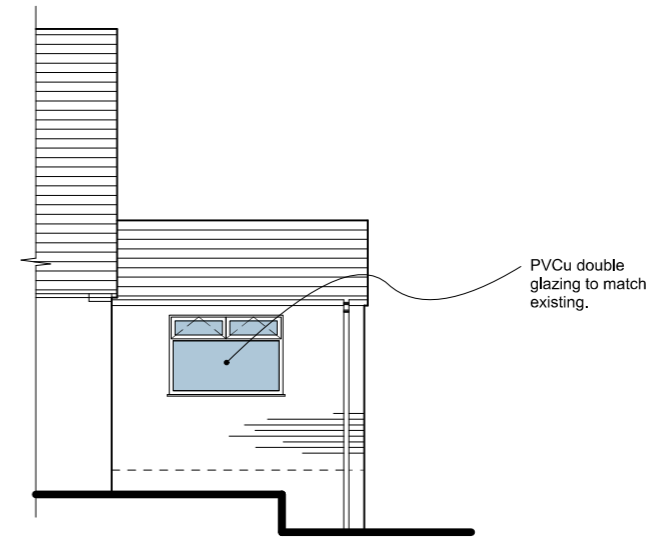

FRONT ELEVATION
SCALE 1:100

<p>CJW Surveyors Limited Craig Wallace BSc (Hons) MRICS 07824700909 cjwsurveyors@mail.co.uk</p>	
Client:	
Mr M Hampton	
Project Title:	
Whinrigg, Bankfield, Beckermat, Cumbria, CA21 2YG	
Drawing Title:	
Floor Plan and Elevations (Proposed)	
Drawn By:	Date Drawn:
CW	06-07-2021
Scale:	Page Size:
As Shown @ A3	A3
Drawing Number:	Revision:
CJW117-002	B