






FRONT ELEVATION @ 1:100

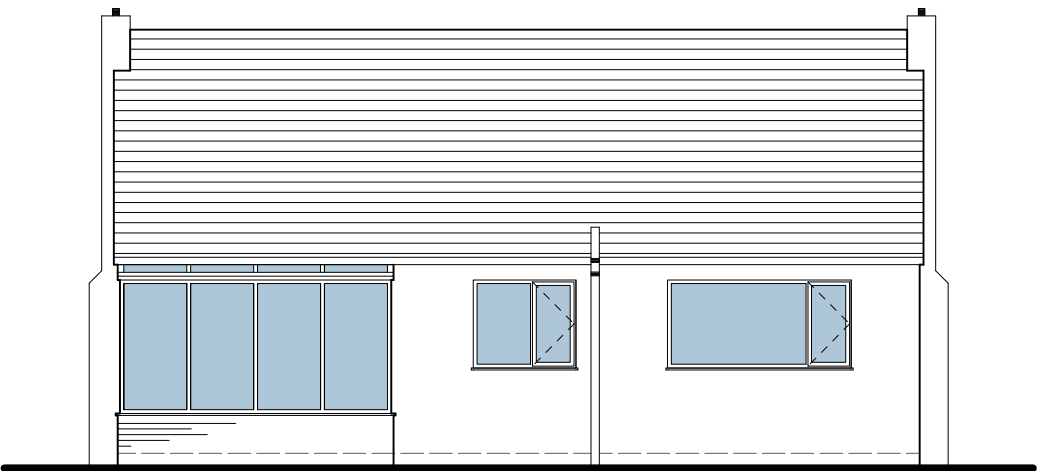


REAR ELEVATION @ 1:100

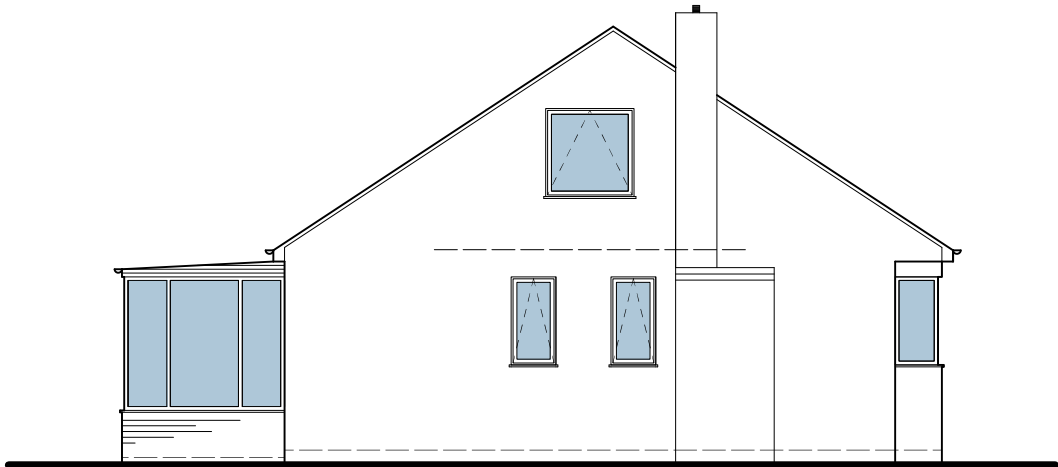


LEFT HAND ELEVATION @ 1:100

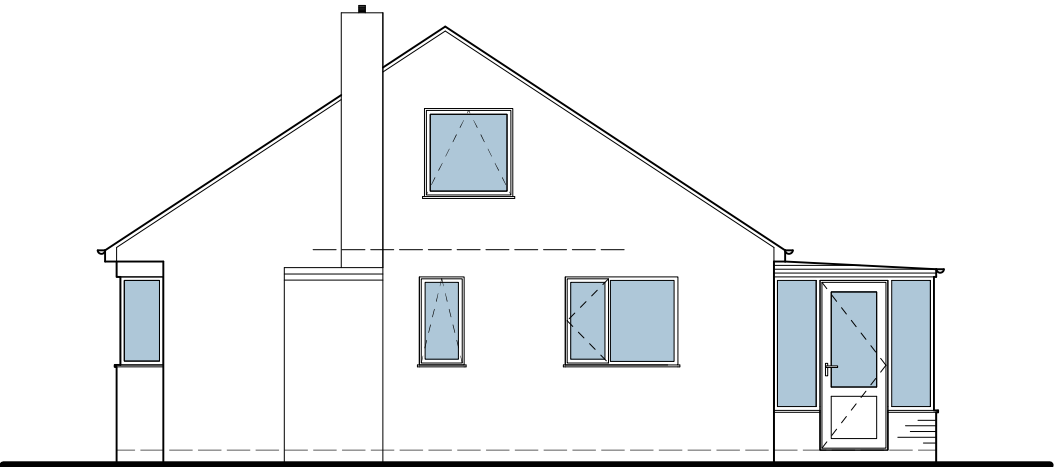

RIGHT HAND ELEVATION @ 1:100

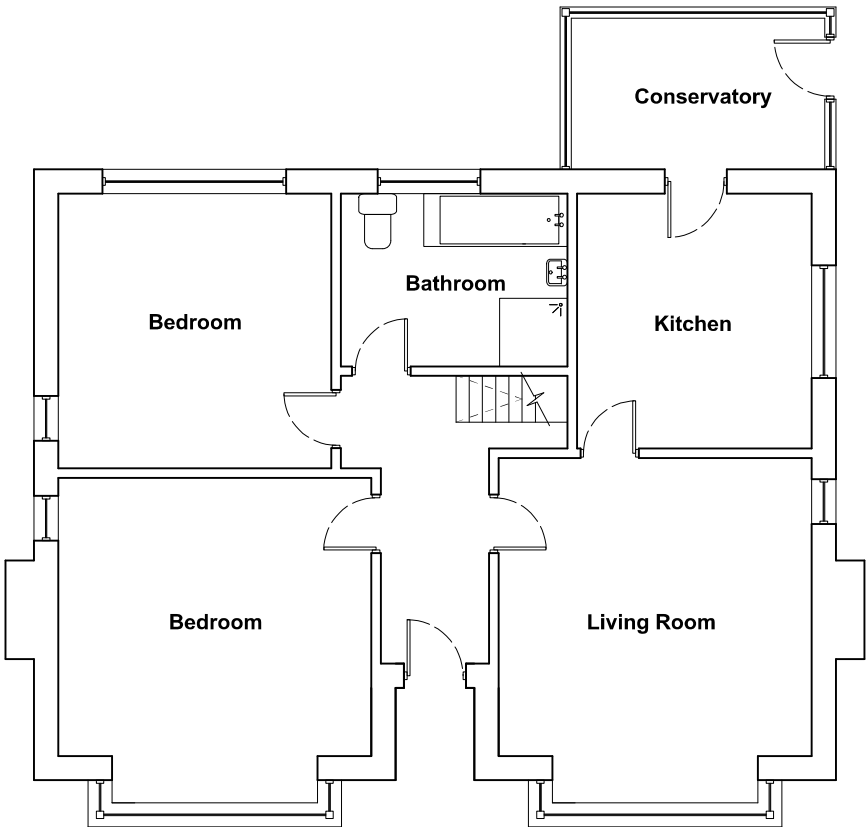

GROUND FLOOR PLAN @ 1:100

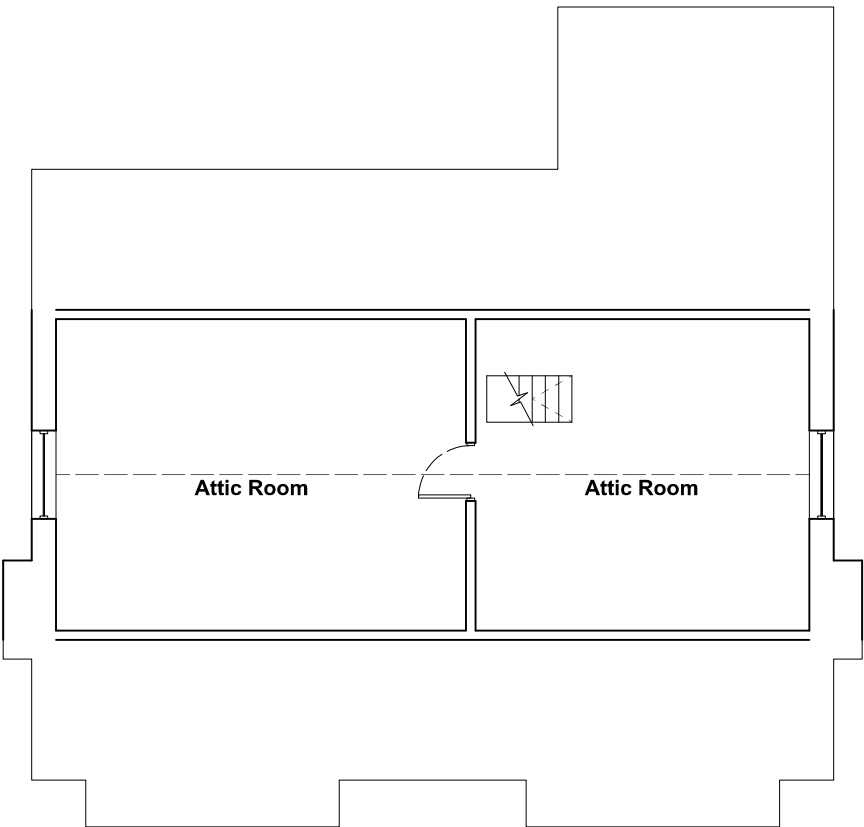

FIRST FLOOR PLAN @ 1:100

CJW Surveyors Limited Craig Wallace BSc (Hons) MRICS 07824700909 cjwsurveyors@mail.co.uk	
Client: Mr and Mrs P Telford	
Project Title: Whincroft, Woodend, Egremont, Cumbria, CA22 2SZ	
Drawing Title: Floor Plans and Elevations (Existing)	
Drawn By: CW	Date Drawn: 17-09-2021
Scale: As Shown @ A3	Page Size: A3
Drawing Number: CJW137-001	Revision: A