





R/H GABLE ELEVATION (partial)
SCALE 1:100
AS PROPOSED

REAR ELEVATION
SCALE 1:100
AS PROPOSED

L/H GABLE ELEVATION (partial)
SCALE 1:100
AS PROPOSED

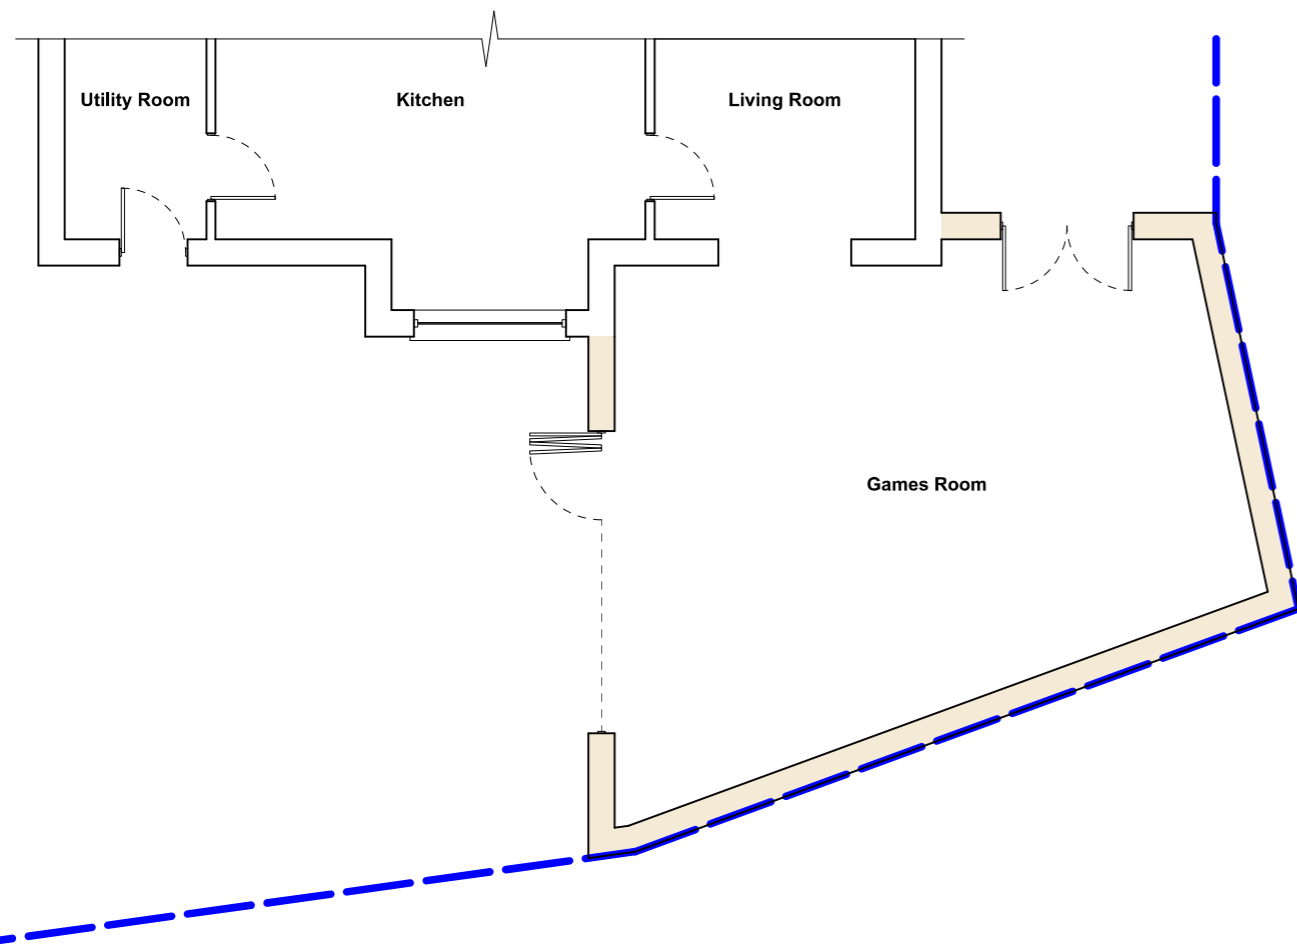

GROUND FLOOR PLAN (partial)
SCALE 1:100
AS PROPOSED

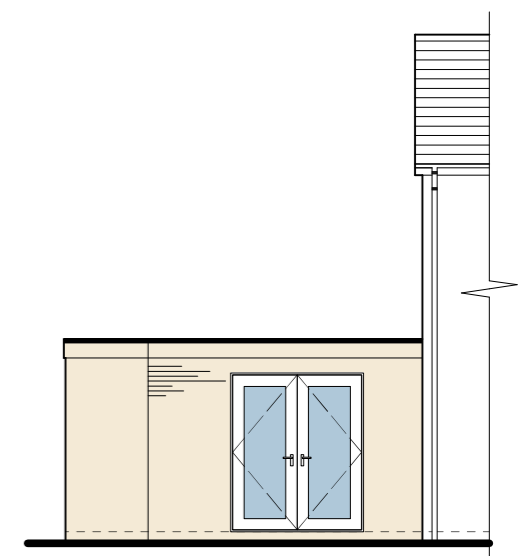

FRONT ELEVATION (partial)
SCALE 1:100
AS PROPOSED

<p>CJW Surveyors Limited Craig Wallace BSc (Hons) MRICS 07824700909 cjwsurveyors@mail.co.uk</p>	
Client:	
Wayne Greggain	
Project Title:	
2 Crown Place, Leconfield Street, Cleator Moor, Cumbria, CA25 5GZ	
Drawing Title:	
Floor Plans and Elevations (Proposed)	
Drawn By:	Date Drawn:
CW	25-11-2025
Scale:	Page Size:
As Shown @ A3	A3
Drawing Number:	Revision:
CJW836-002	-