


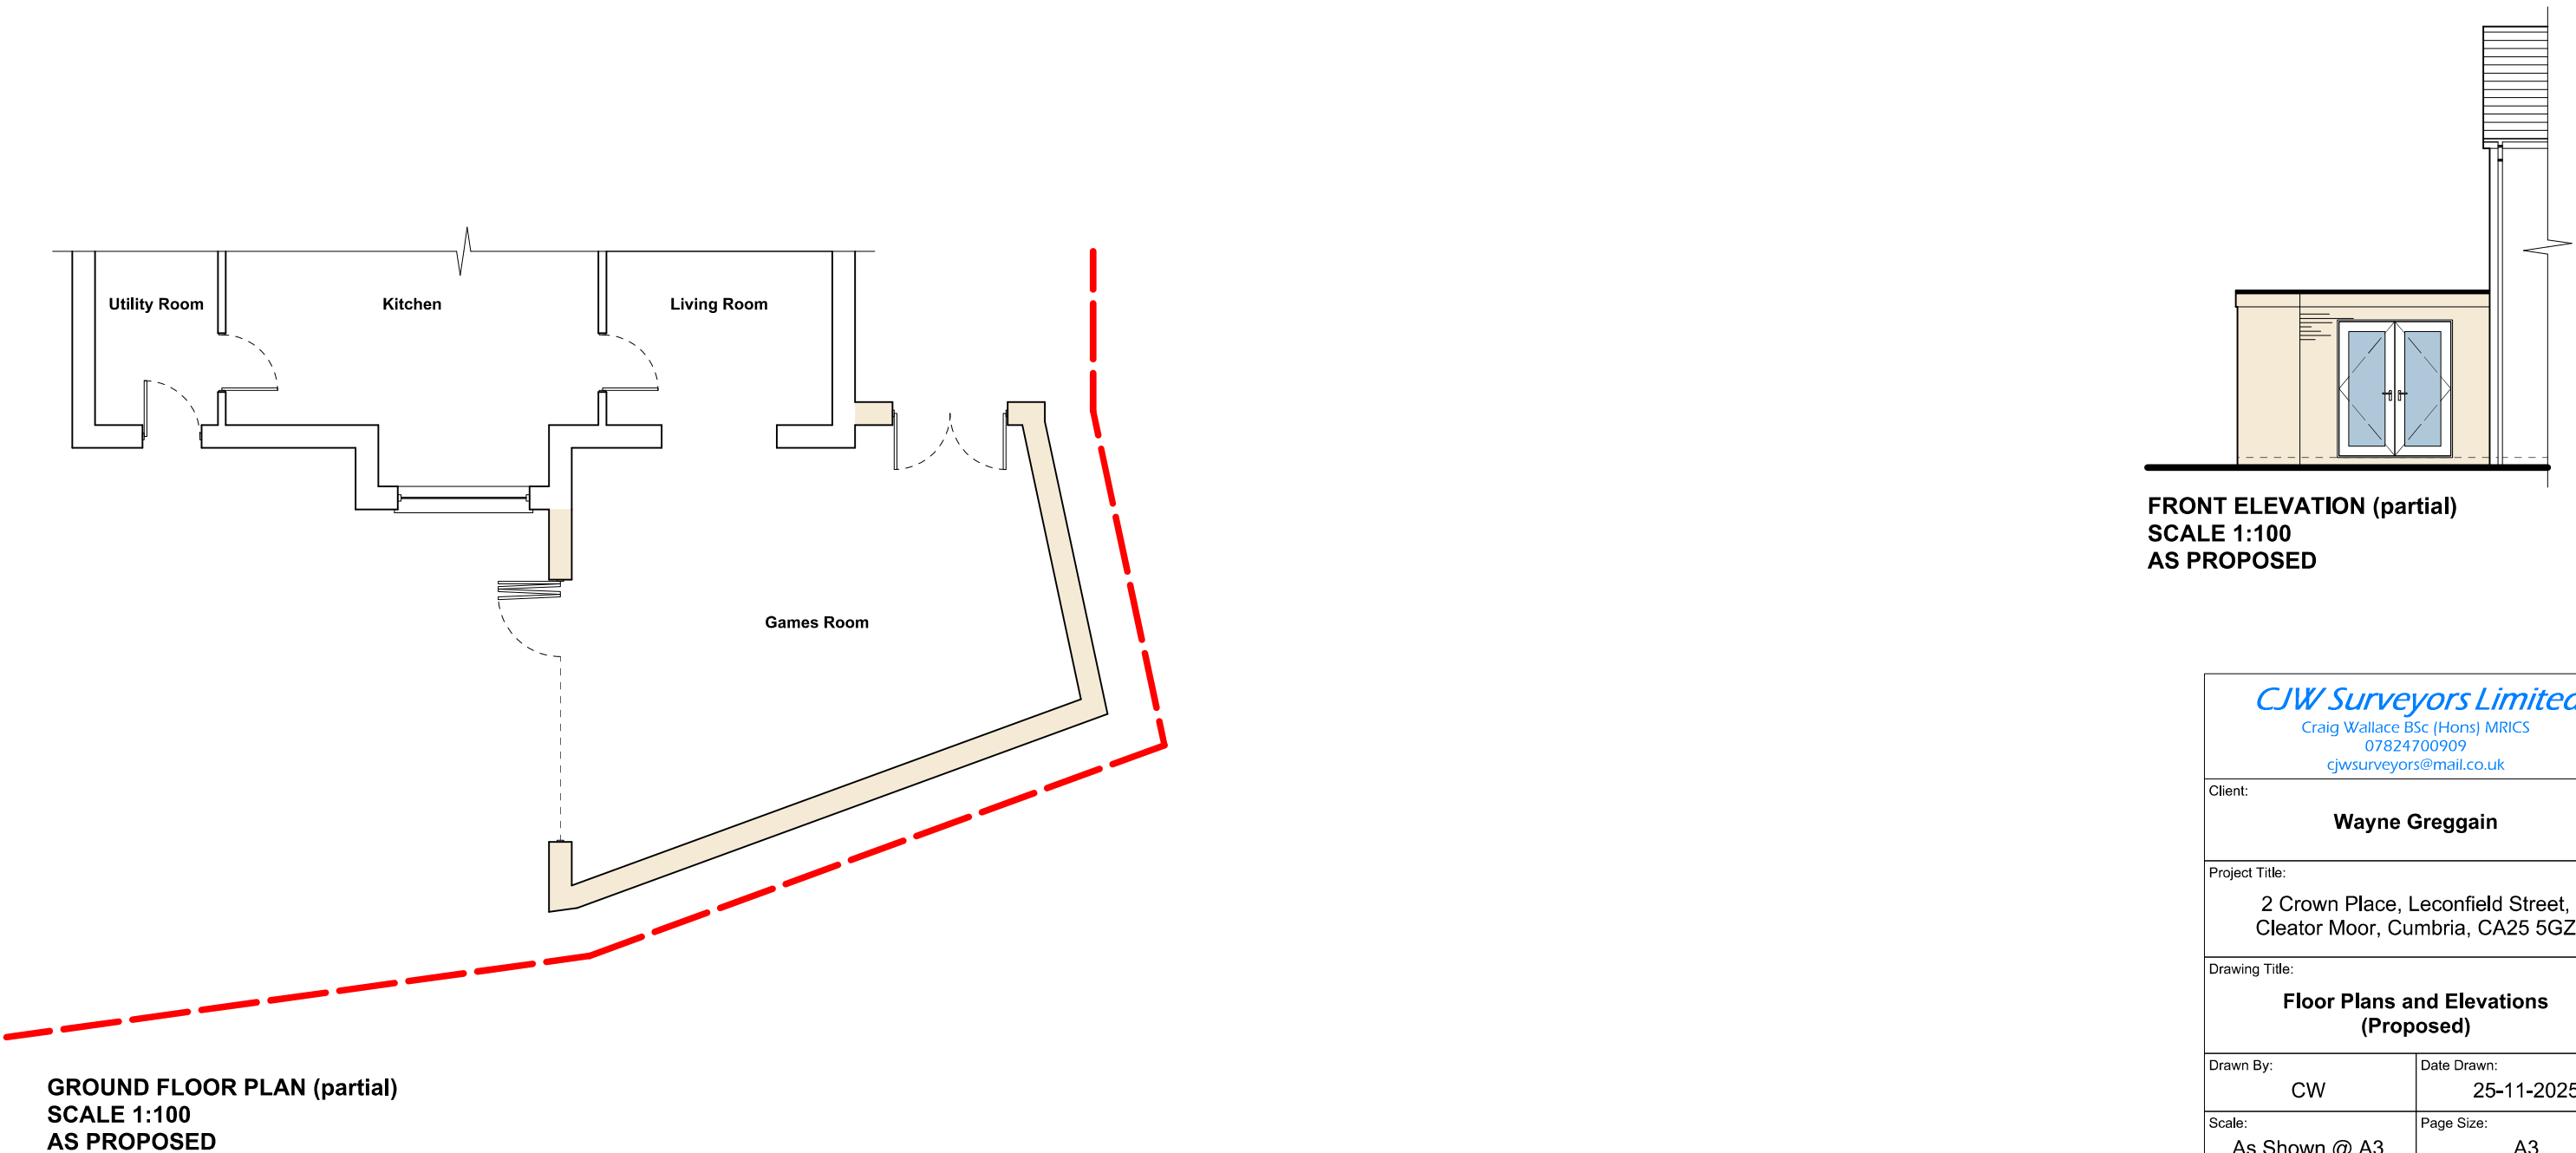

CJW Surveyors Limited Craig Wallace BSc (Hons) MRICS 07824700909 cjwsurveyors@mail.co.uk	
Client: Wayne Greggain	
Project Title: 2 Crown Place, Leconfield Street, Cleator Moor, Cumbria, CA25 5GZ	
Drawing Title: Floor Plans and Elevations (Proposed)	
Drawn By: CW	Date Drawn: 25-11-2025
Scale: As Shown @ A3	Page Size: A3
Drawing Number: CJW836-002	Revision: B