
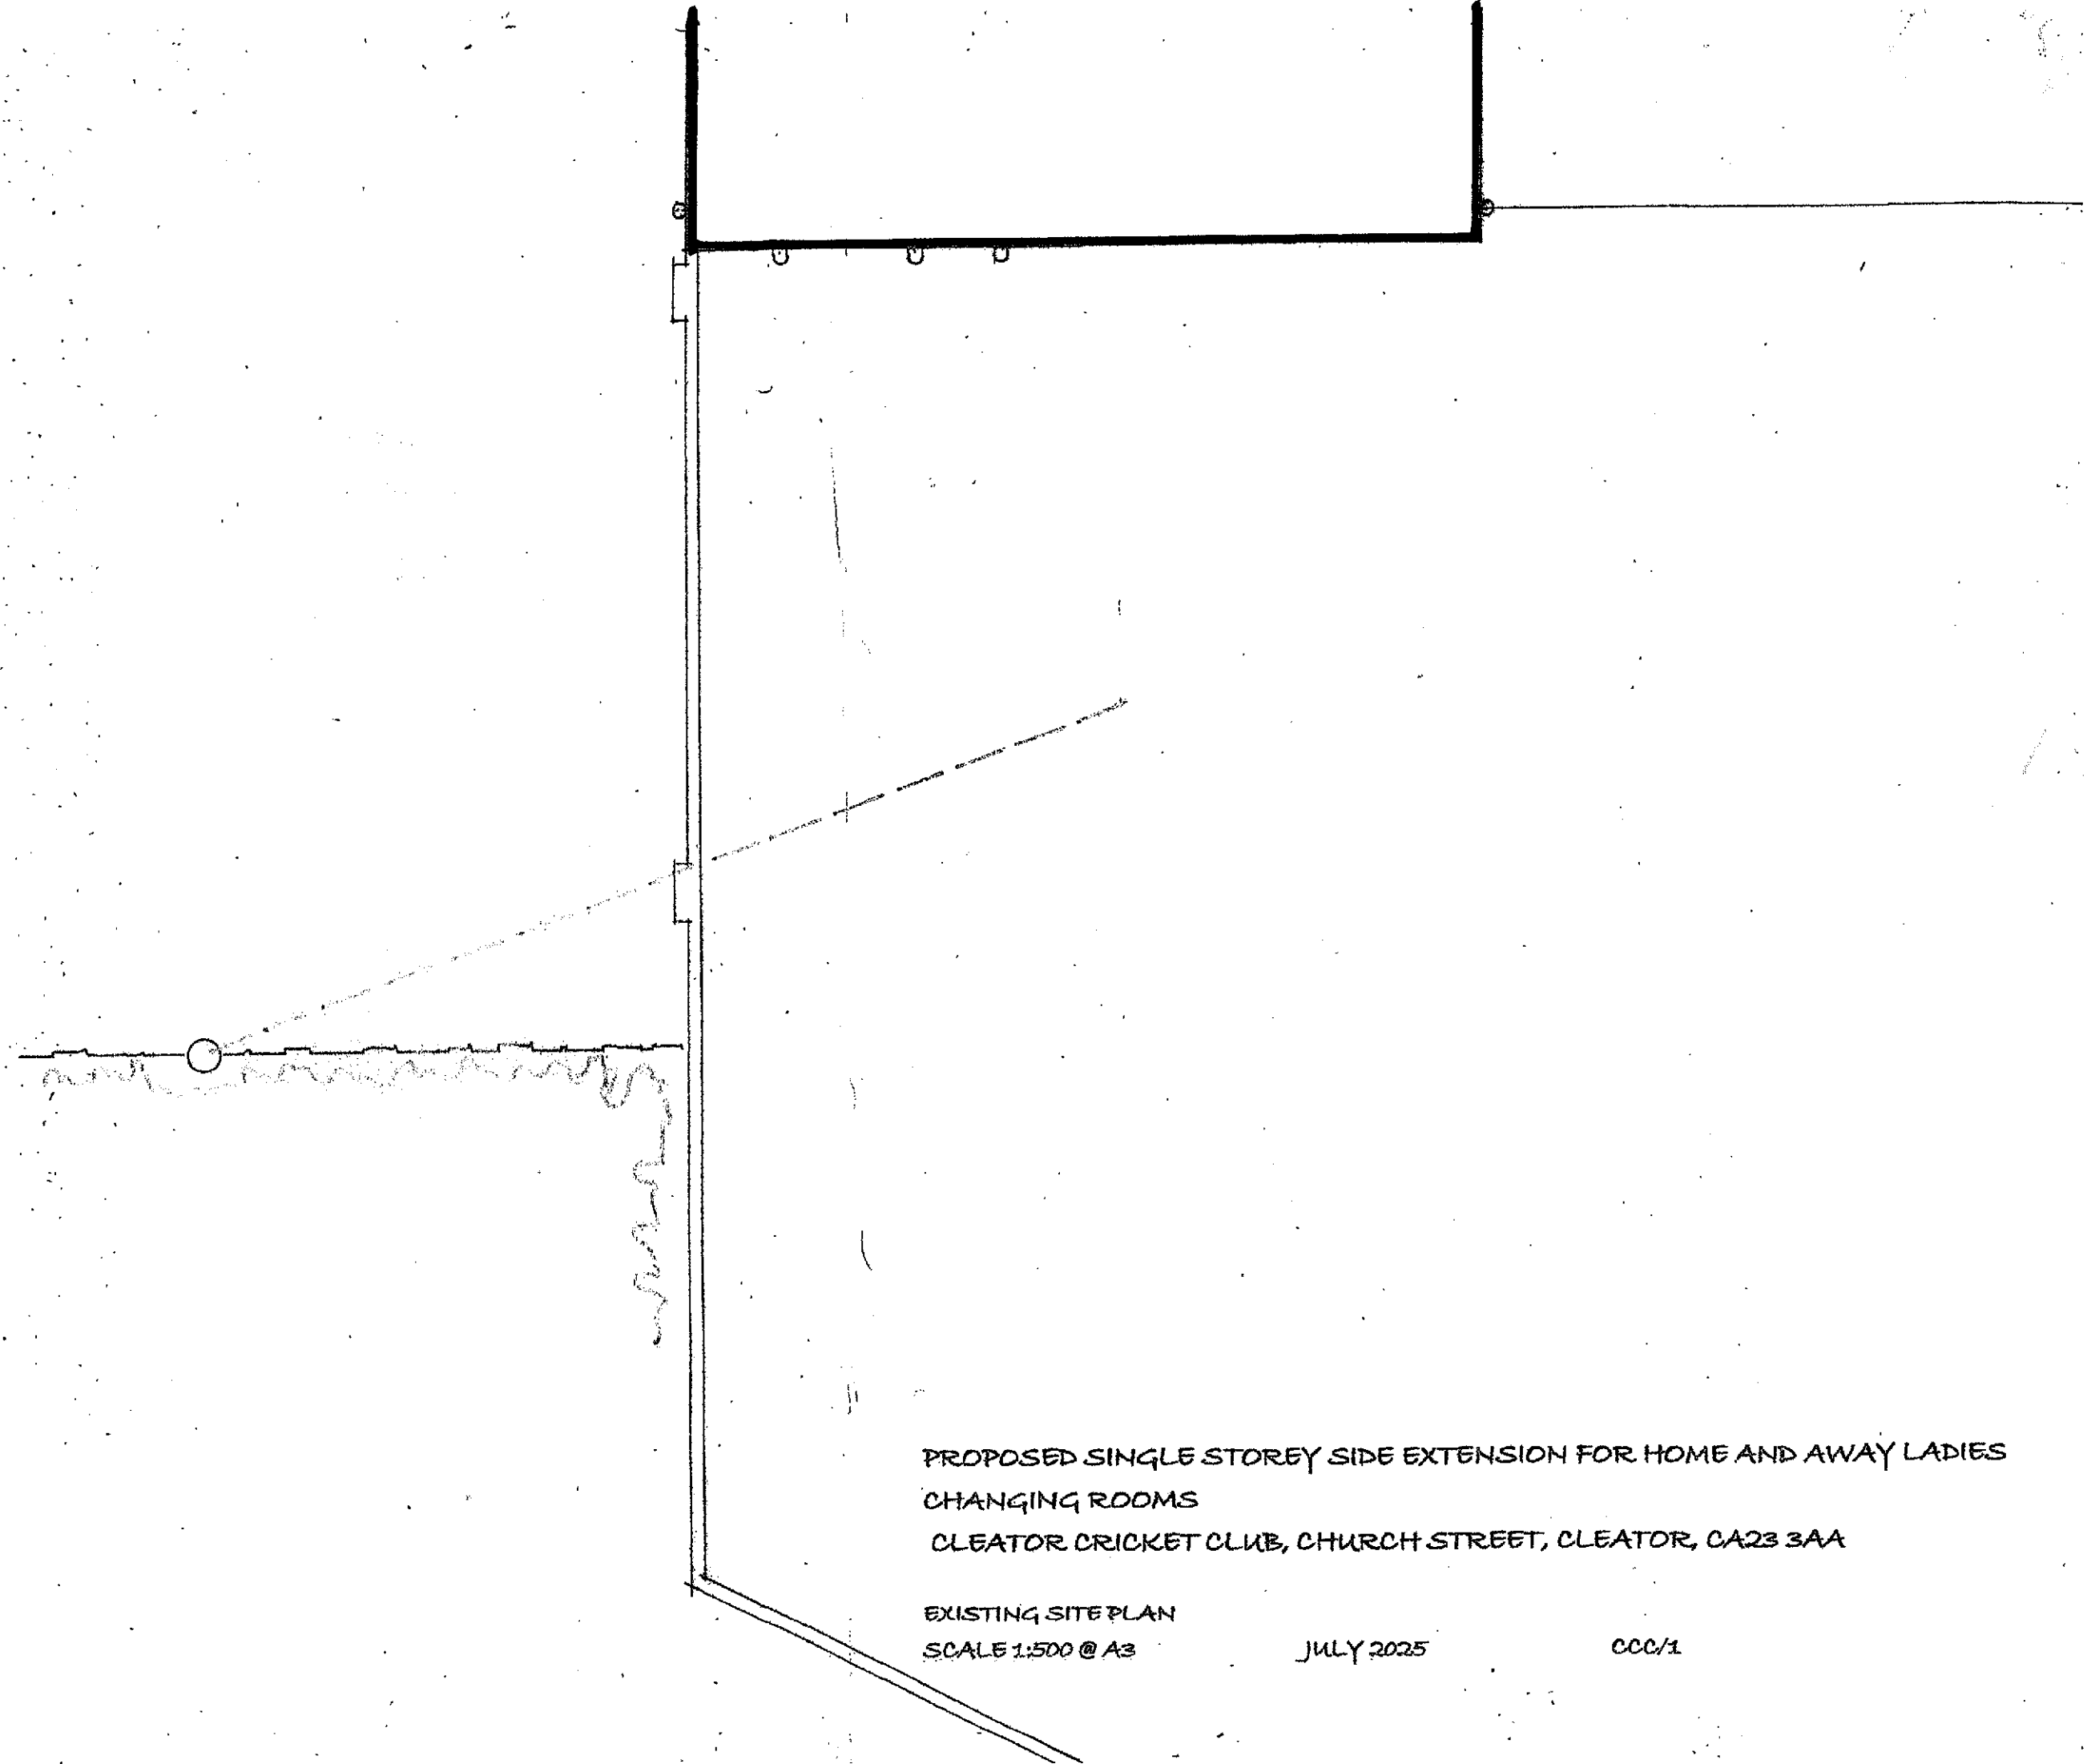


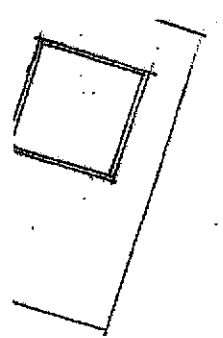

PROPOSED SINGLE STOREY SIDE EXTENSION FOR HOME AND AWAY LADIES  
CHANGING ROOMS  
CLEATOR CRICKET CLUB, CHURCH STREET, CLEATOR, CA23 3AA



EXISTING SITE PLAN  
SCALE 1:500 @ A3

JULY 2025

CCC/1



© Crown copyright and database rights 2017 Ordnance Survey 60000351063  
You are not permitted to copy, sub-license, distribute or sell any of this data to third parties in any form.

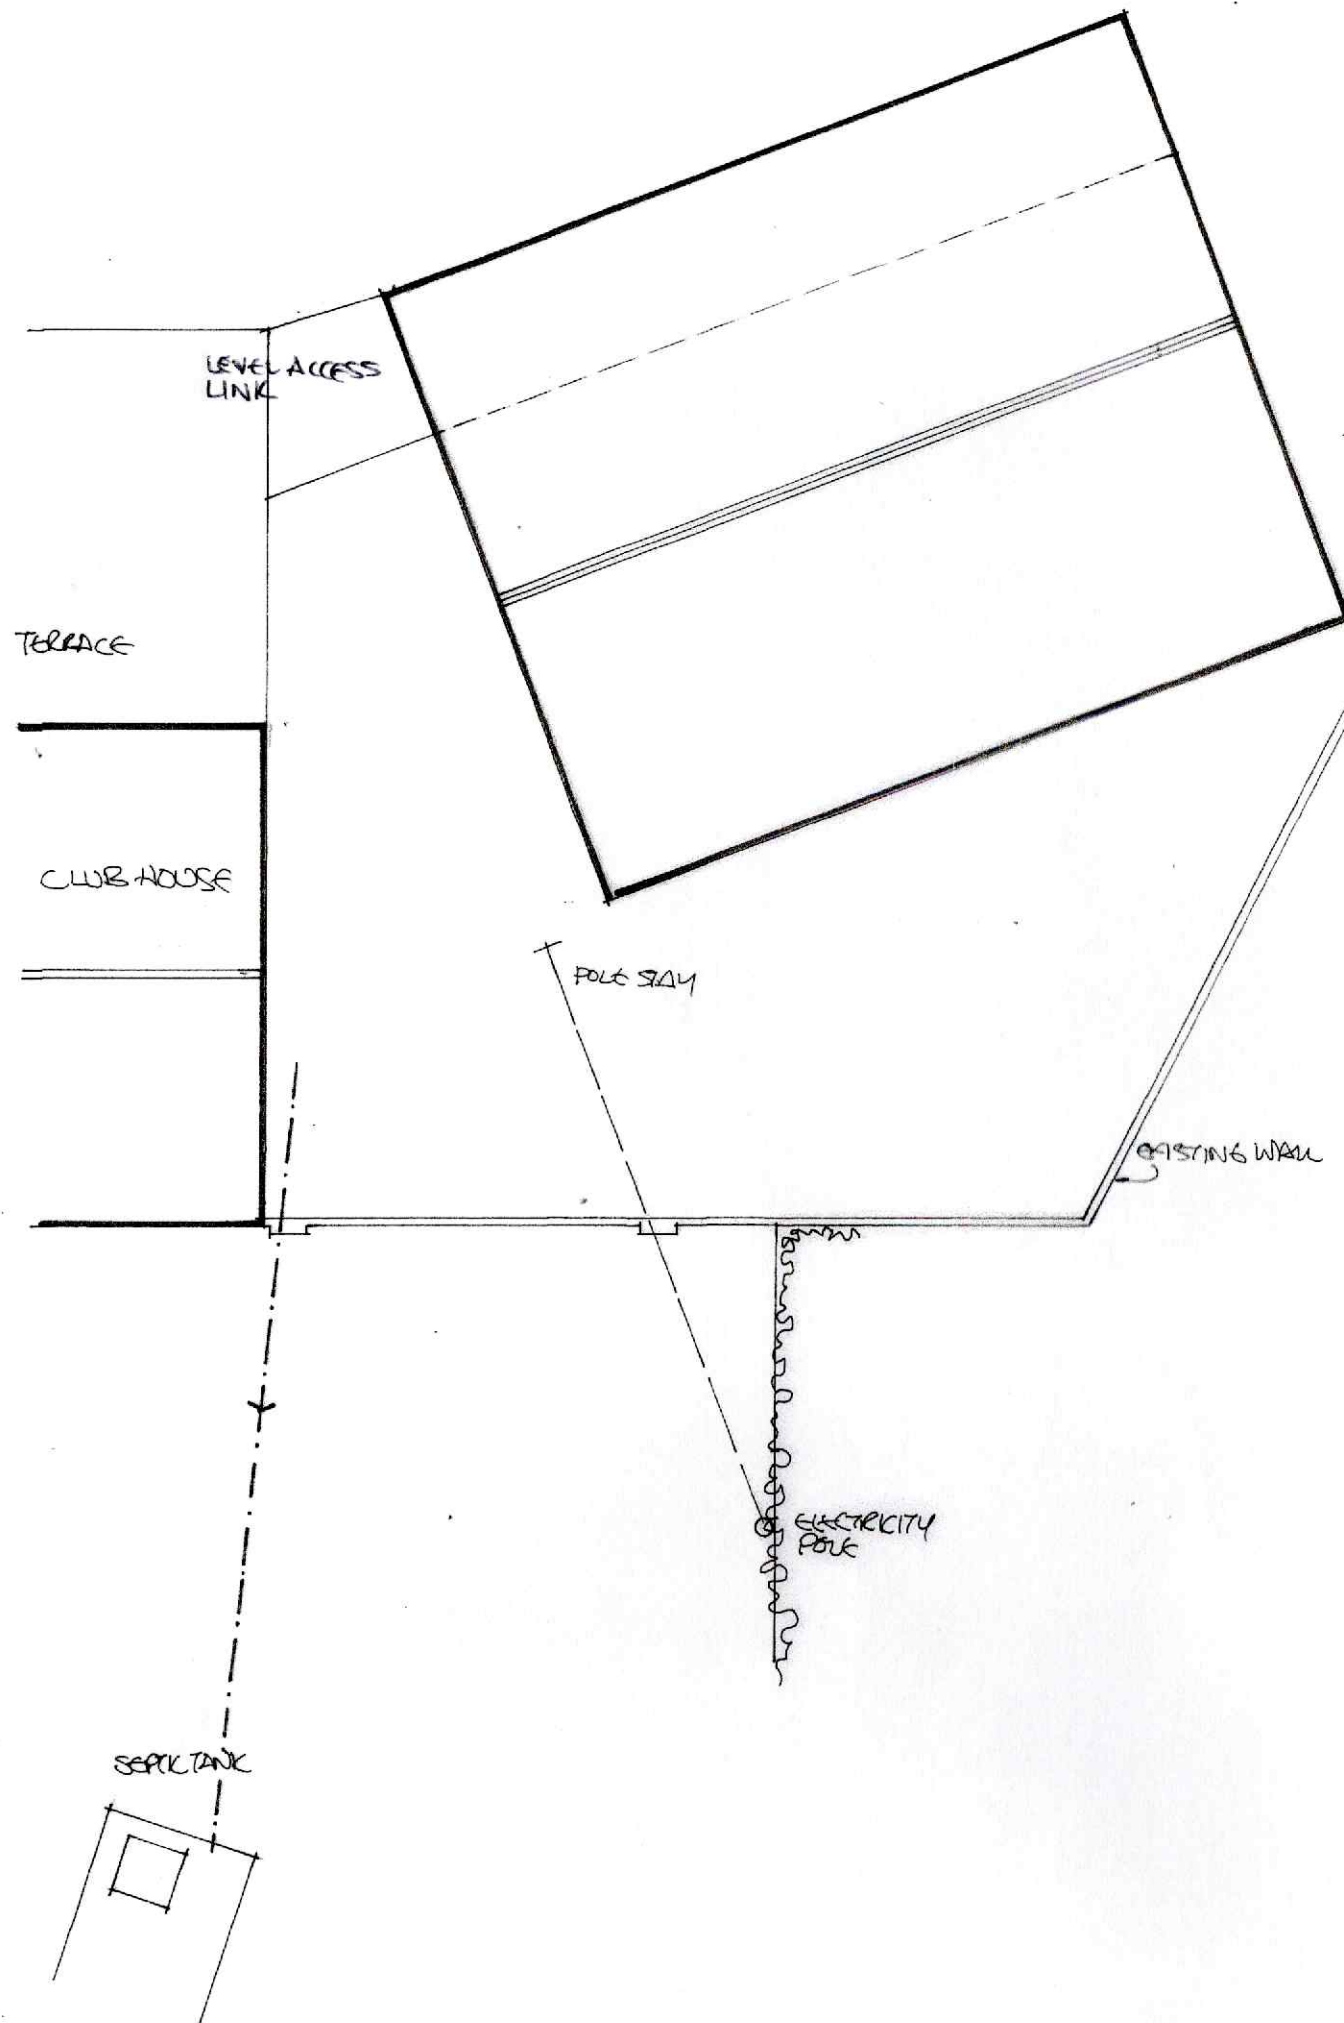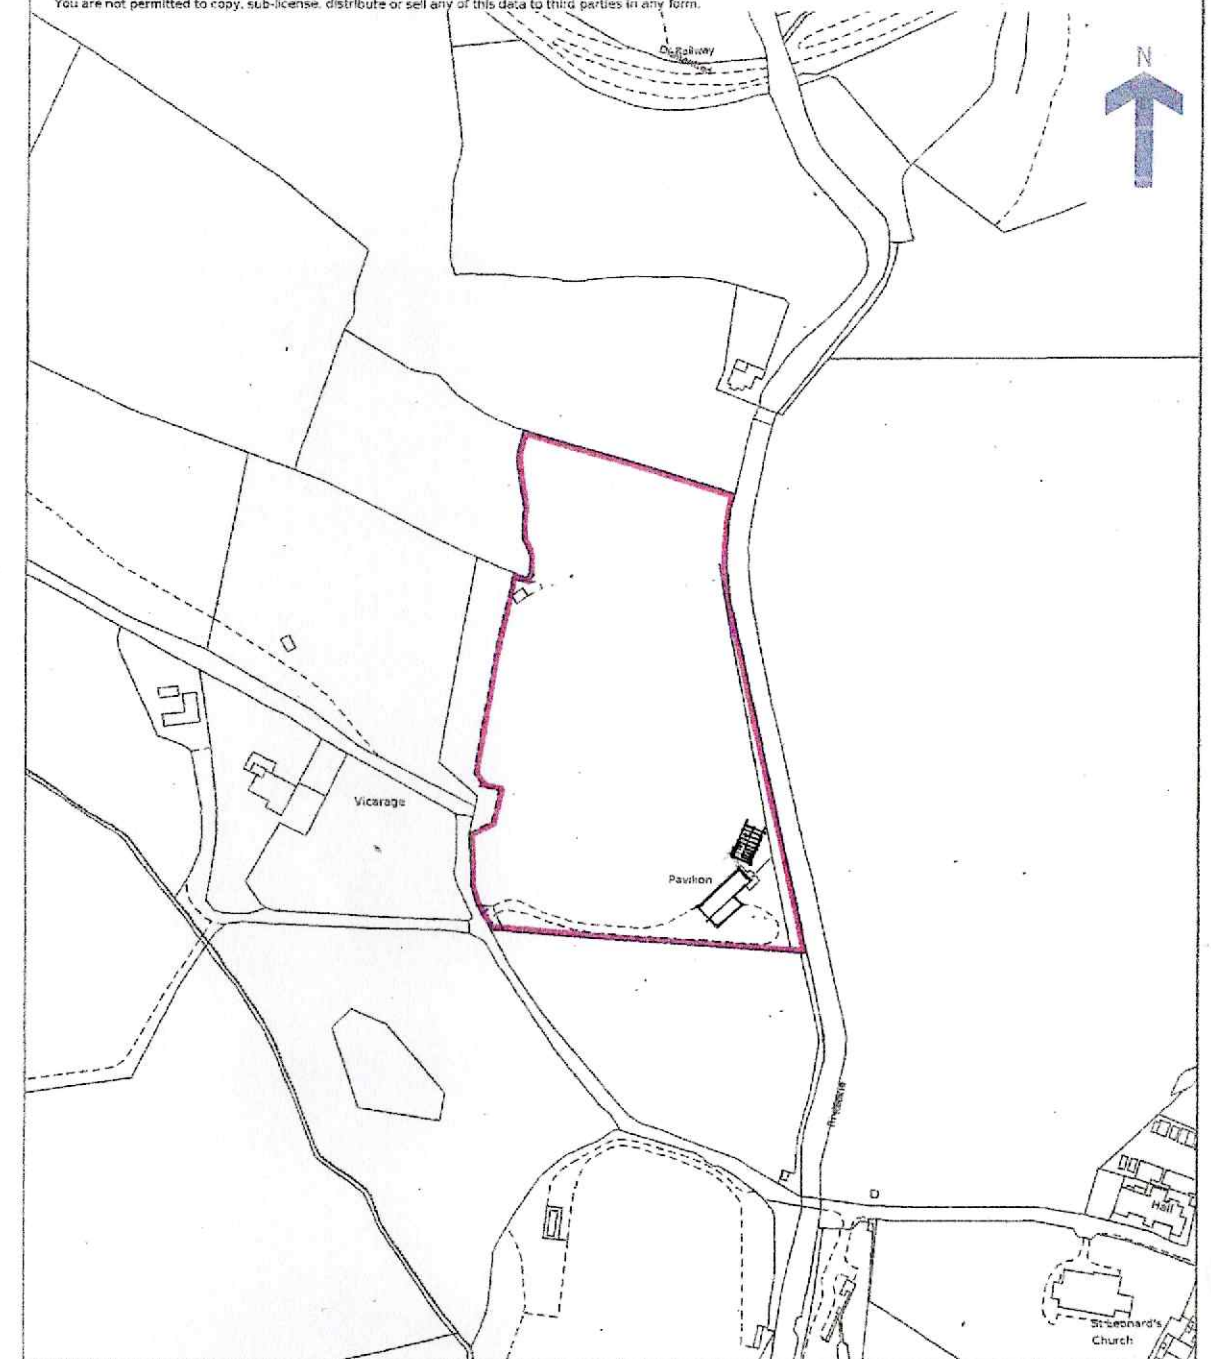

PROPOSED DETACHED SINGLE STOREY LADIES CHANGING ROOMS FOR  
CLEATOR CRICKET CLUB

PROPOSED SITE AND LOCATION PLAN

SCALE 1:50 @ A3

OCTOBER 2025

CCC/4

METAL POWDER COATED  
PROFILE ROOF SHEETING

VELUX

HIGH LEVEL WINDOWS GEORGIAN WIRE

CEDAR CLADDING

FRONT ELEVATION NW

SIDE ELEVATION SW

SIDE ELEVATION NE


REAR ELEVATION SE

PROPOSED DETACHED SINGLE STOREY LADIES CHANGING ROOMS FOR  
CLEATOR CRICKET CLUB

PROPOSED ELEVATIONS  
SCALE 1:50 @ A3

NOVEMBER 2025

CCC/5

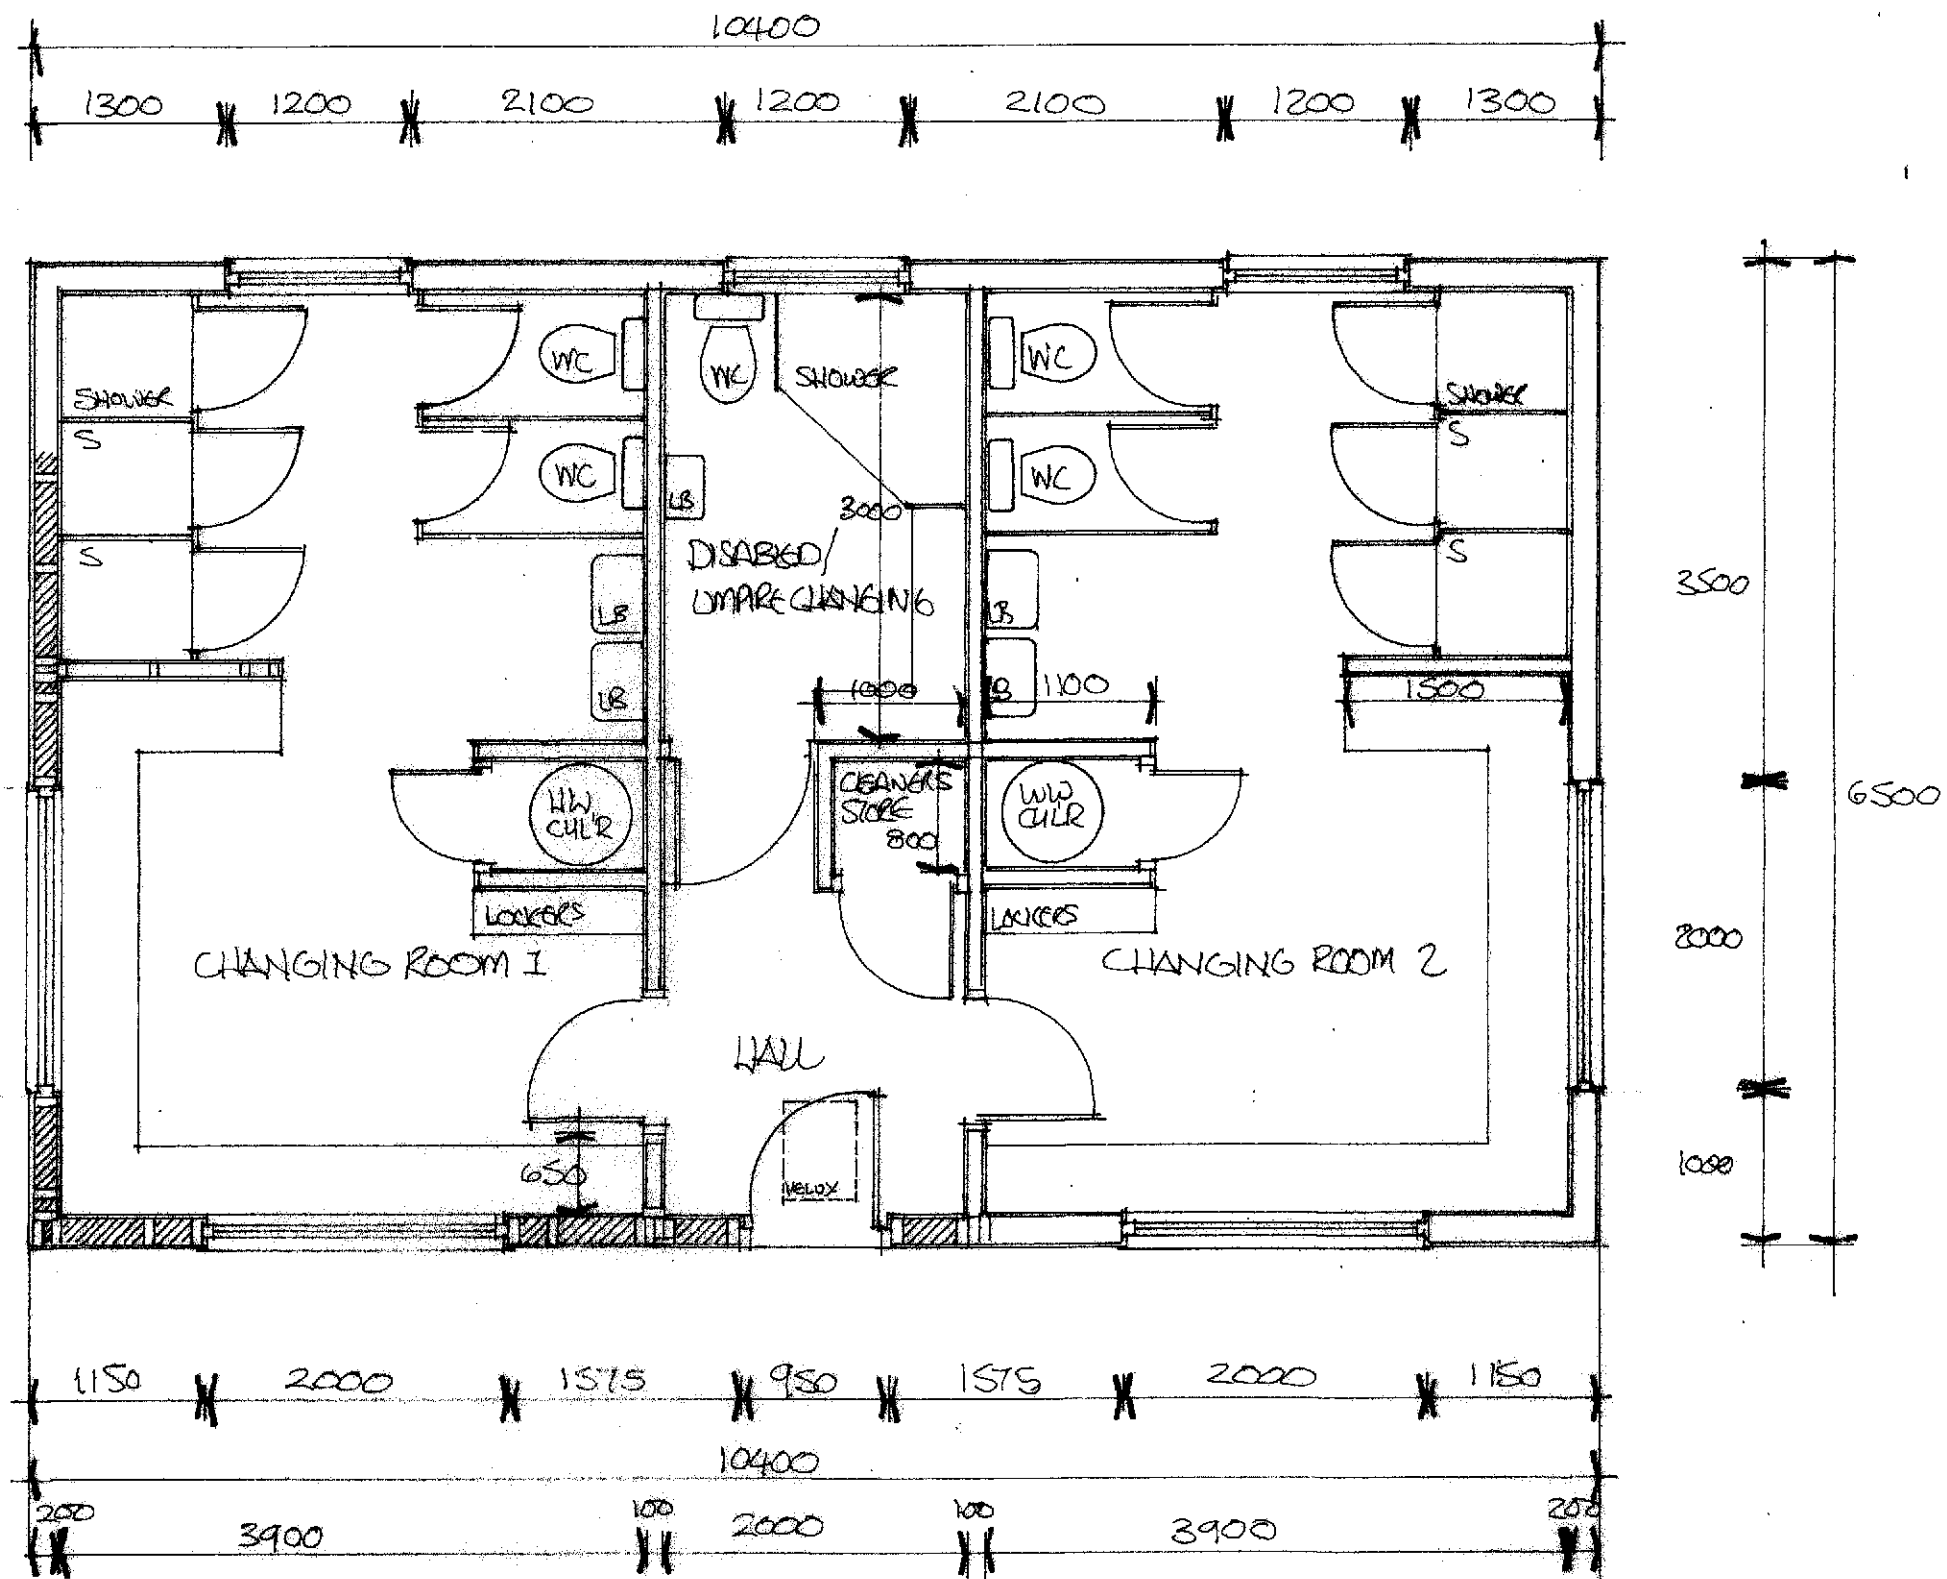

PLAN

PROPOSED DETACHED SINGLE STOREY LADIES CHANGING ROOMS FOR  
CLEATOR CRICKET CLUB

PROPOSED PLAN  
SCALE 1:50 @ A3

NOVEMBER 2025

CCC/6