


FIGURED DIMENSIONS ONLY TO BE USED

- NOTES:
- This drawing is to be read in conjunction with all other drawings and specifications.
 - Do not scale off this drawing. Written dimensions to be taken only.
 - Any discrepancies found between this drawing and other drawings and specifications in the construction documents must be referred to the Landscape Architect prior to work commencing.
 - This drawing must not be copied in whole or in part without prior written consent of Optimised Environments Ltd.
 - Survey information is based upon aspect surveyors Topographical as Survey.
 - In the context of Construction (Design & Management) Regulations 2015 and through continual risk assessment and monitoring there are presently no identified significant residual risks shown on this drawing in relation to design, construction and maintenance of the proposed landscape scheme. Ongoing risk management procedures will monitor detail design, construction and management.
 - Paving hatches shown on the drawing are indicative only.

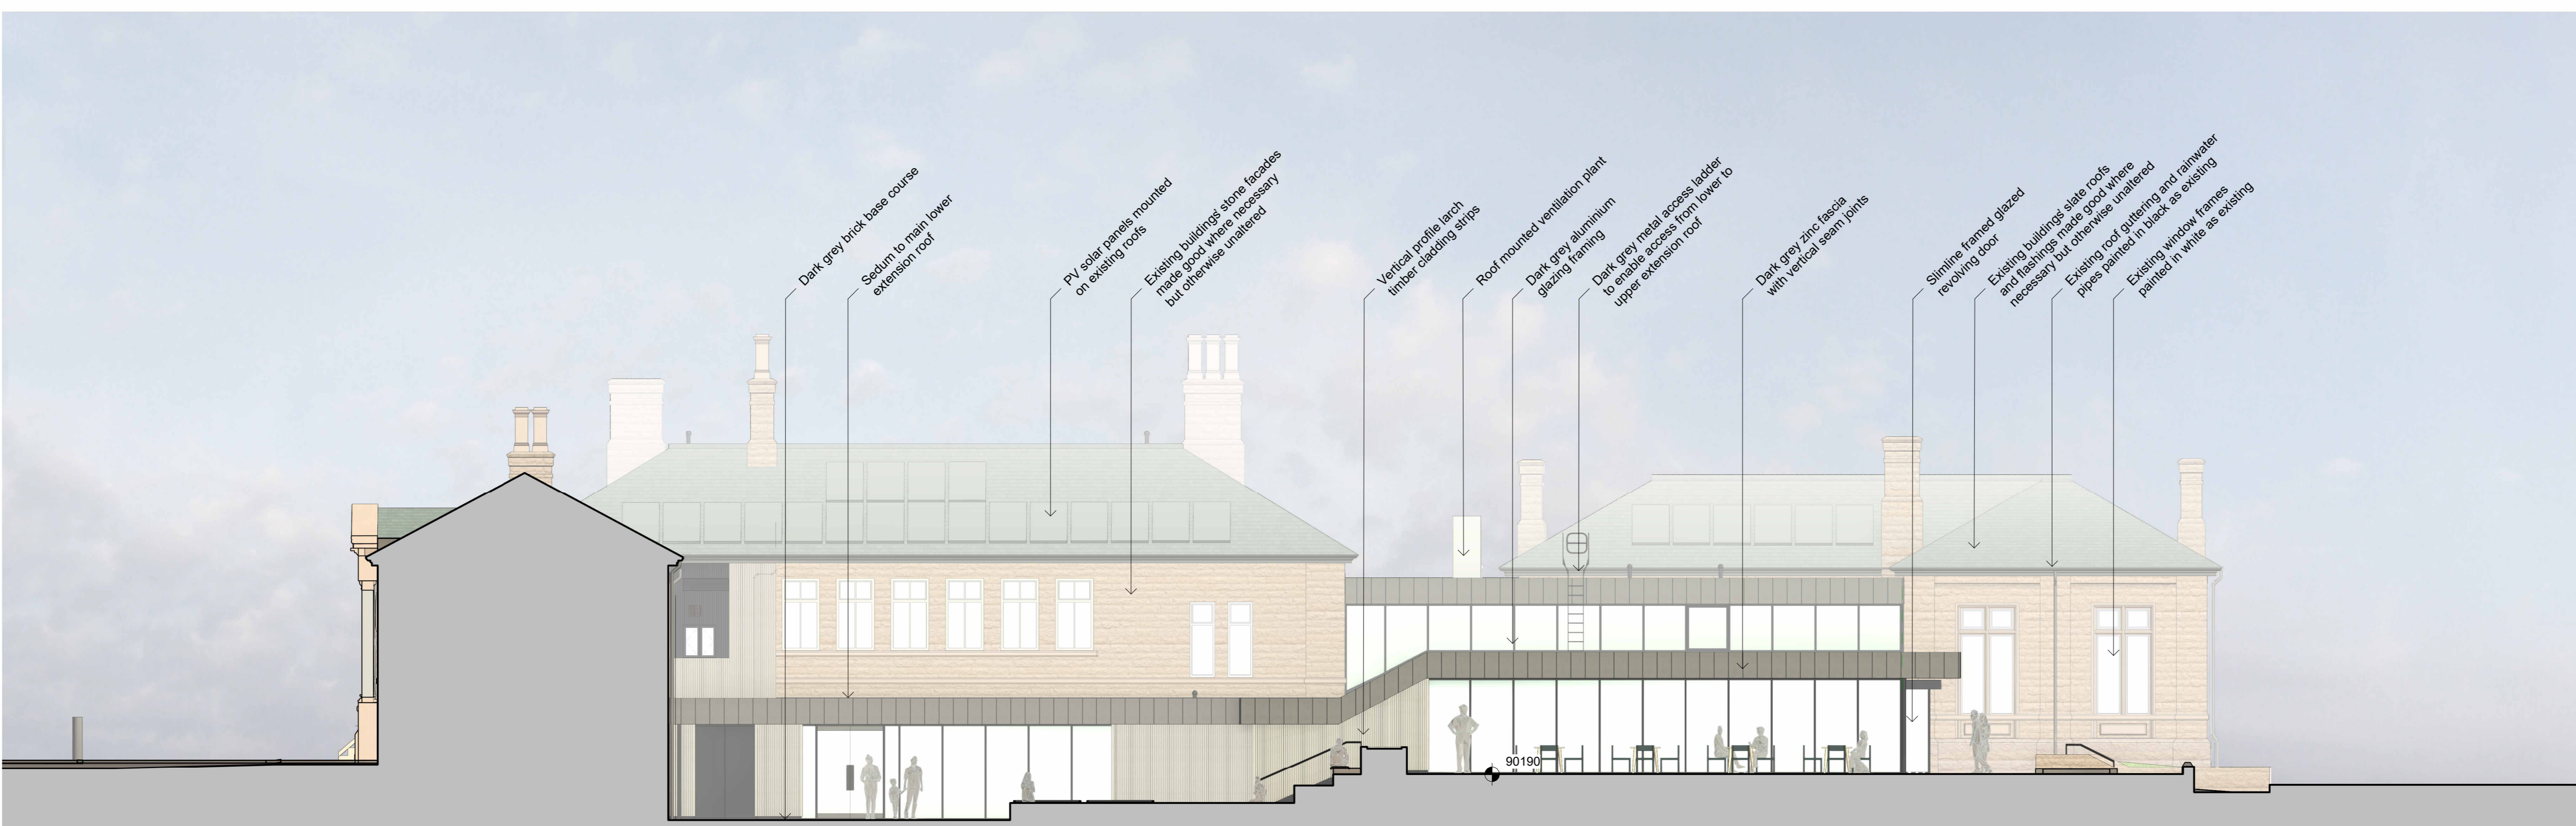

1 Community Hub - Proposed North Elevation
1 : 100



2 Community Hub - Proposed South Elevation
1 : 100

Rev	Description	Date
01	Draft Planning Issue	230714
02	Draft Planning Issue	230728
03	Planning Issue	230817
04	Planning Issue	230830

open
optimised environments
PART OF **SLR**

EDINBURGH | 2nd Floor | Quadrant Two | 2 Lister Square | Edinburgh | EH3 9GL
0131 221 5500 | w.optimisedenvironments.com
LONDON | 107-111 Fleet Street | London | EC4A 3AB
0203 384 4522 | w.optimisedenvironments.com
MANCHESTER | 3rd Floor | 86 Princess Street | Manchester | M1 6NG
0161 698 7500 | w.optimisedenvironments.com

CLIENT
Cumberland Council

PROJECT
Revitalised Town

OPEN PROJECT NUMBER
M10377

TITLE
Community Hub
Proposed Elevations

Sheet Purpose
FOR PLANNING

Scale (@ A1)	1: 100	Issue Date	11/11/22
By	AS	Checked	KB
Approved		DF	

DRAWING NUMBER
CLM-0PE-A0-ZZ-DR-A-400401

REV
04

Previous sheet number: