


DO NOT SCALE

Legend - BOC Yard

- Pipe 1.000
Area = 1090m² = (0.1090ha)
Fall = 0.550m / Length = 42.146m
- Pipe 1.001
Area = 0m² = (0.0ha)
Fall = 0.275m / Length = 21.121m
- Pipe 1.002
Area = 3380m² = (0.3380ha)
Fall = 0.245m / Length = 14.255m
- Pipe 1.003
Area = 0m² = (0.0ha)
Fall = 0.175m / Length = 25.901m
- Pipe 1.004
Area = 0m² = (0.0ha)
Fall = 0.110m / Length = 5.650m
- Impermeable Areas Total = 4470m² = (0.4470ha)

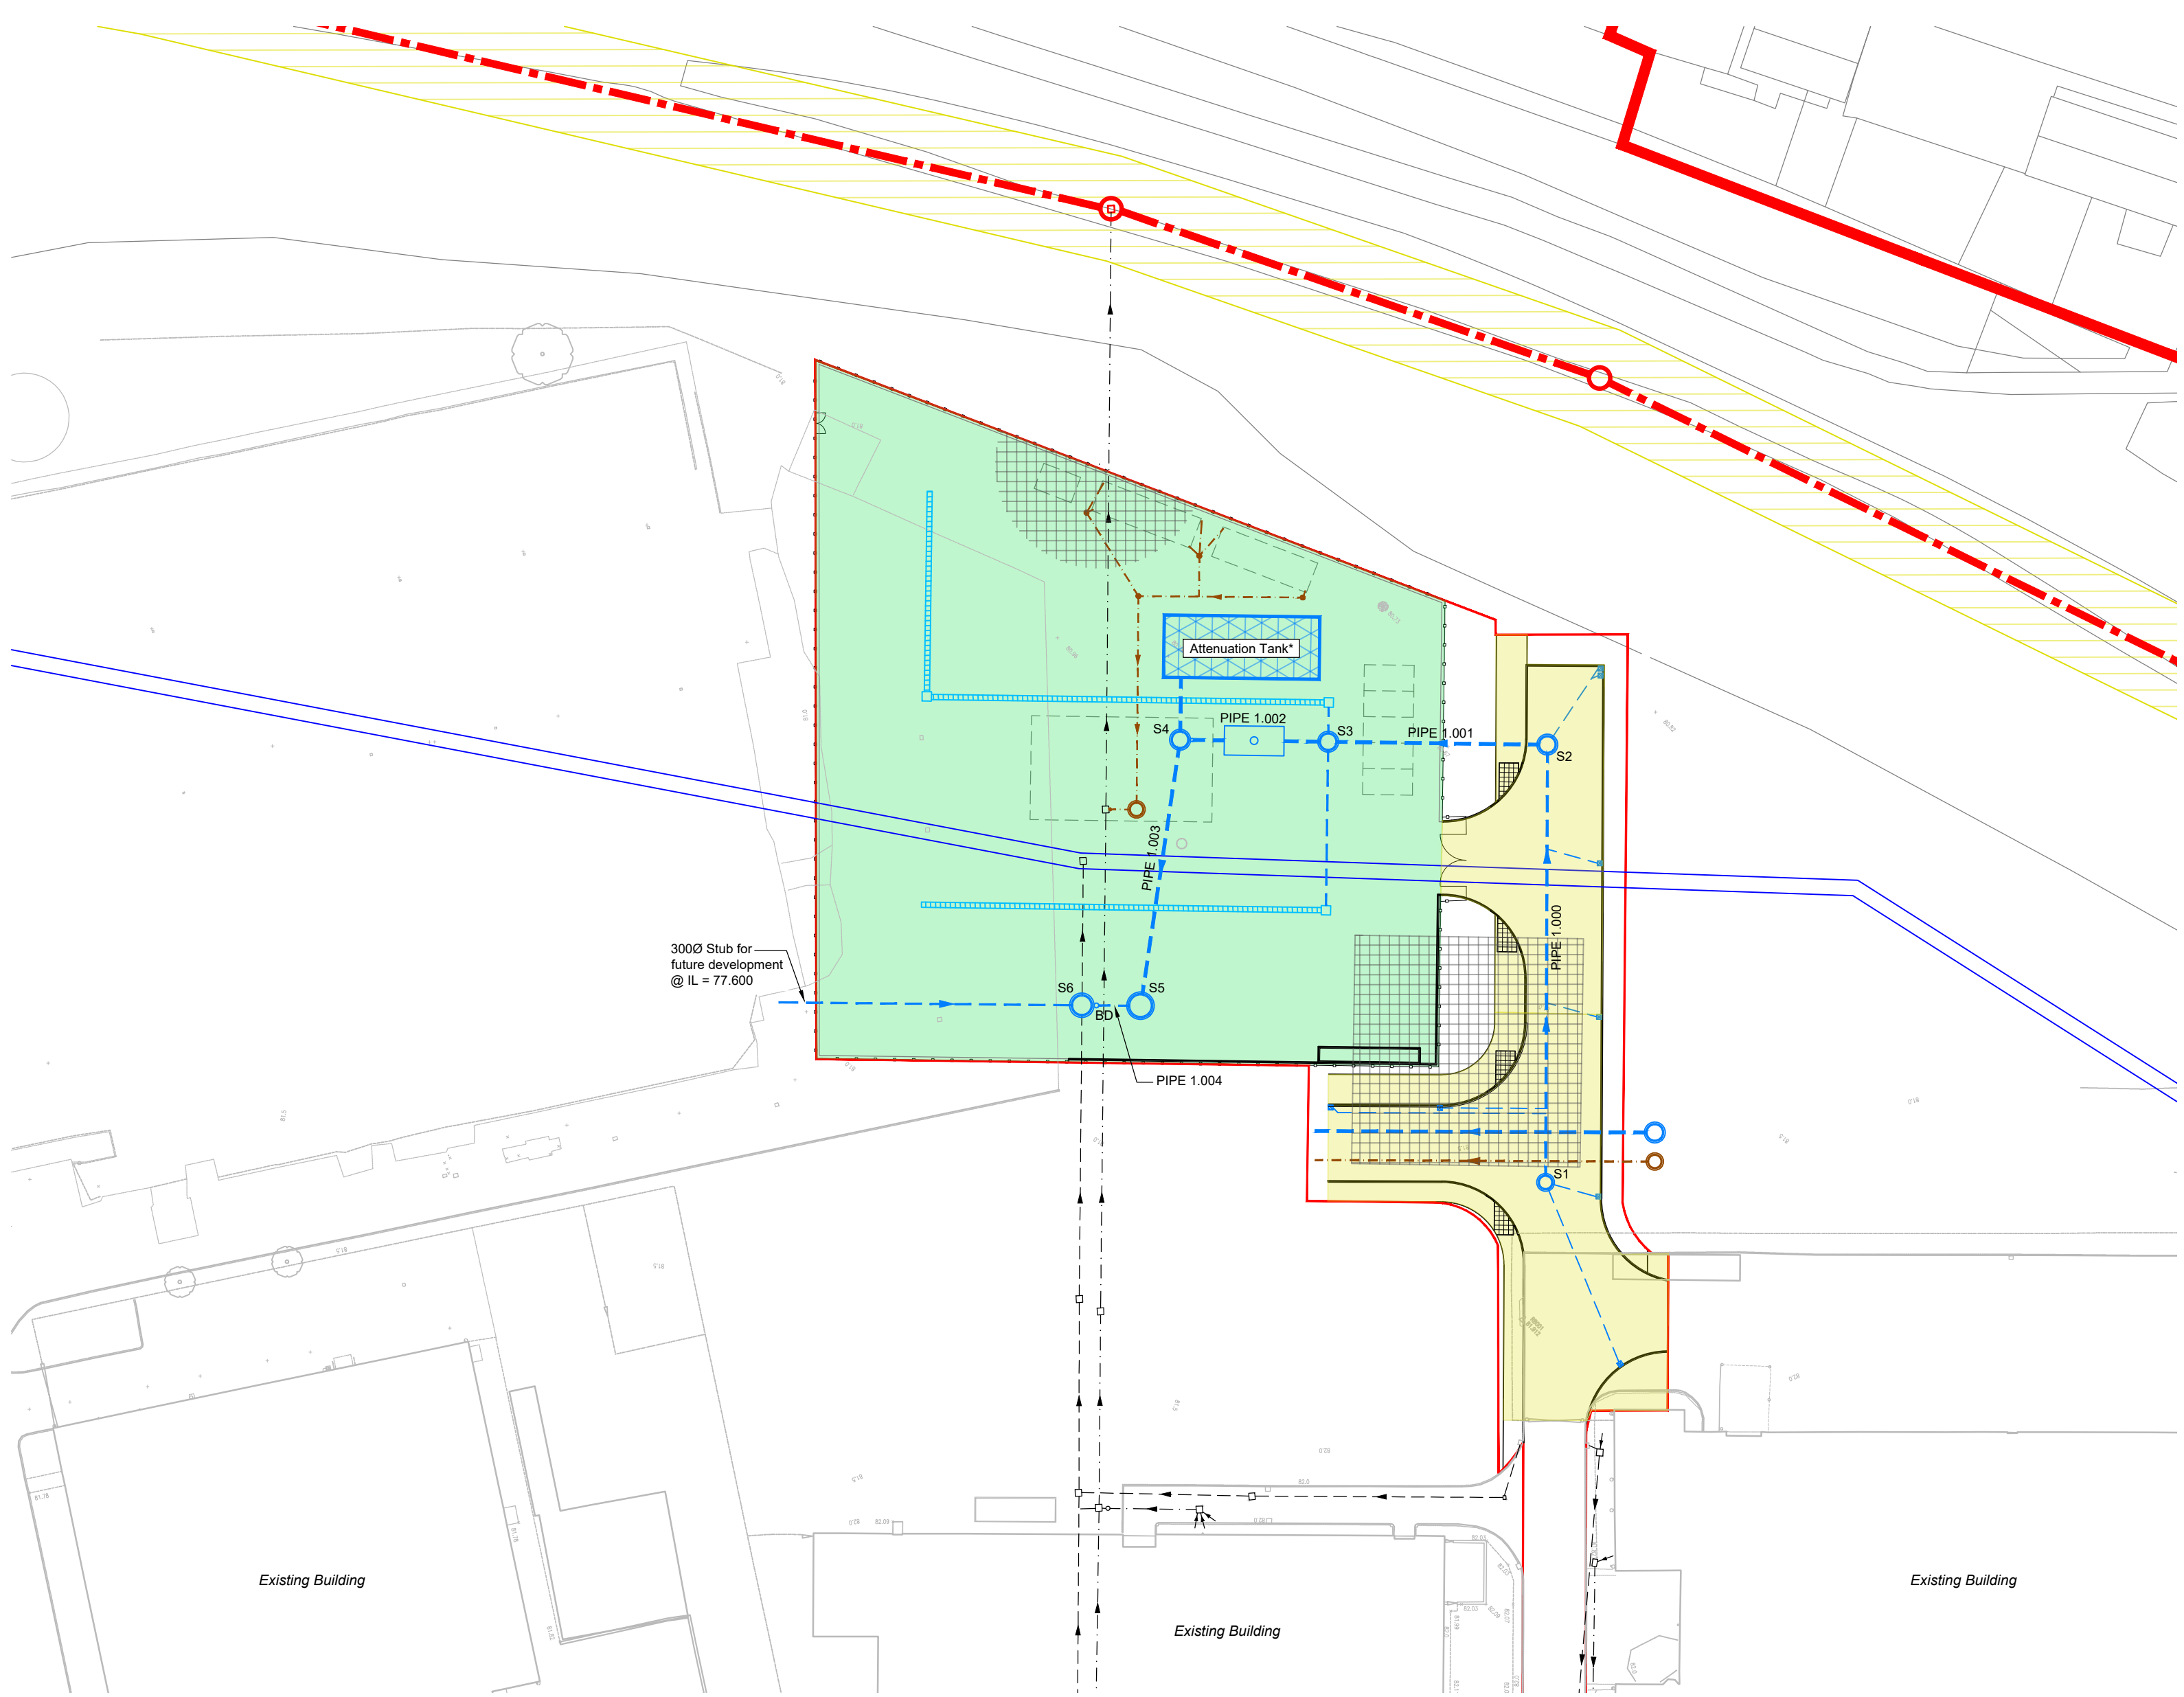

Issued for Information	JJH	P03	JC	07.09.2022
Issued for Planning	JJH	P02	JC	04.03.2022
FIRST DRAFT	JJH	P01	JC	11.01.2022
AMENDMENT	BY	REV	CHK	DATE

Rev P = Preliminary T = Tender C = Construction LCI = Last Construction Issue

In instances where this drawing completes or partly completes a contract, Billingham George & Partners will consider that it's product has been validated, unless in a period not exceeding 90 working days, the client advises to the contrary.



Billingham George & Partners

CIVIL & STRUCTURAL ENGINEERS | BUILDING SURVEYORS
1st Floor, Wellington House, Wellington Court, Stockton-on-Tees, TS18 3TA
T 01642 876 470 @BGPconsulting E consulting@bgp-teeside.co.uk W www.bgp-consulting.co.uk

Client	Copeland Borough Council
---------------	--------------------------

Project	Cleator Moor Innovation Quarter - BOC Yard	Project No.	21T2034
----------------	--	--------------------	---------

Drawing Title	Impermeable Areas Plan
----------------------	------------------------

Drawn	Date	Checked	Date	Size	Scale	Class.	Rev.
JJH	Jan 2022	JC	Jan 2022	A1	1:500	S2	P03
Location	Originator	Volume	Level	Type	Role	Unique No.	
CMIQ	BGP	04	XX	DR	C	04101	

File Reference	CMIQ-BGP-04-XX-DR-C-52-04101
-----------------------	------------------------------

BOC Yard Reference Drawings

- CMIQ-BGP-04-XX-DR-C-52-04101 - Impermeable Areas Plan
- CMIQ-BGP-04-XX-DR-C-52-04102 - Flood Exceedance Flow Route
- CMIQ-BGP-04-XX-DR-C-90.4-04110 - Externals Plan
- CMIQ-BGP-04-XX-DR-C-52-04130 - Drainage Plan