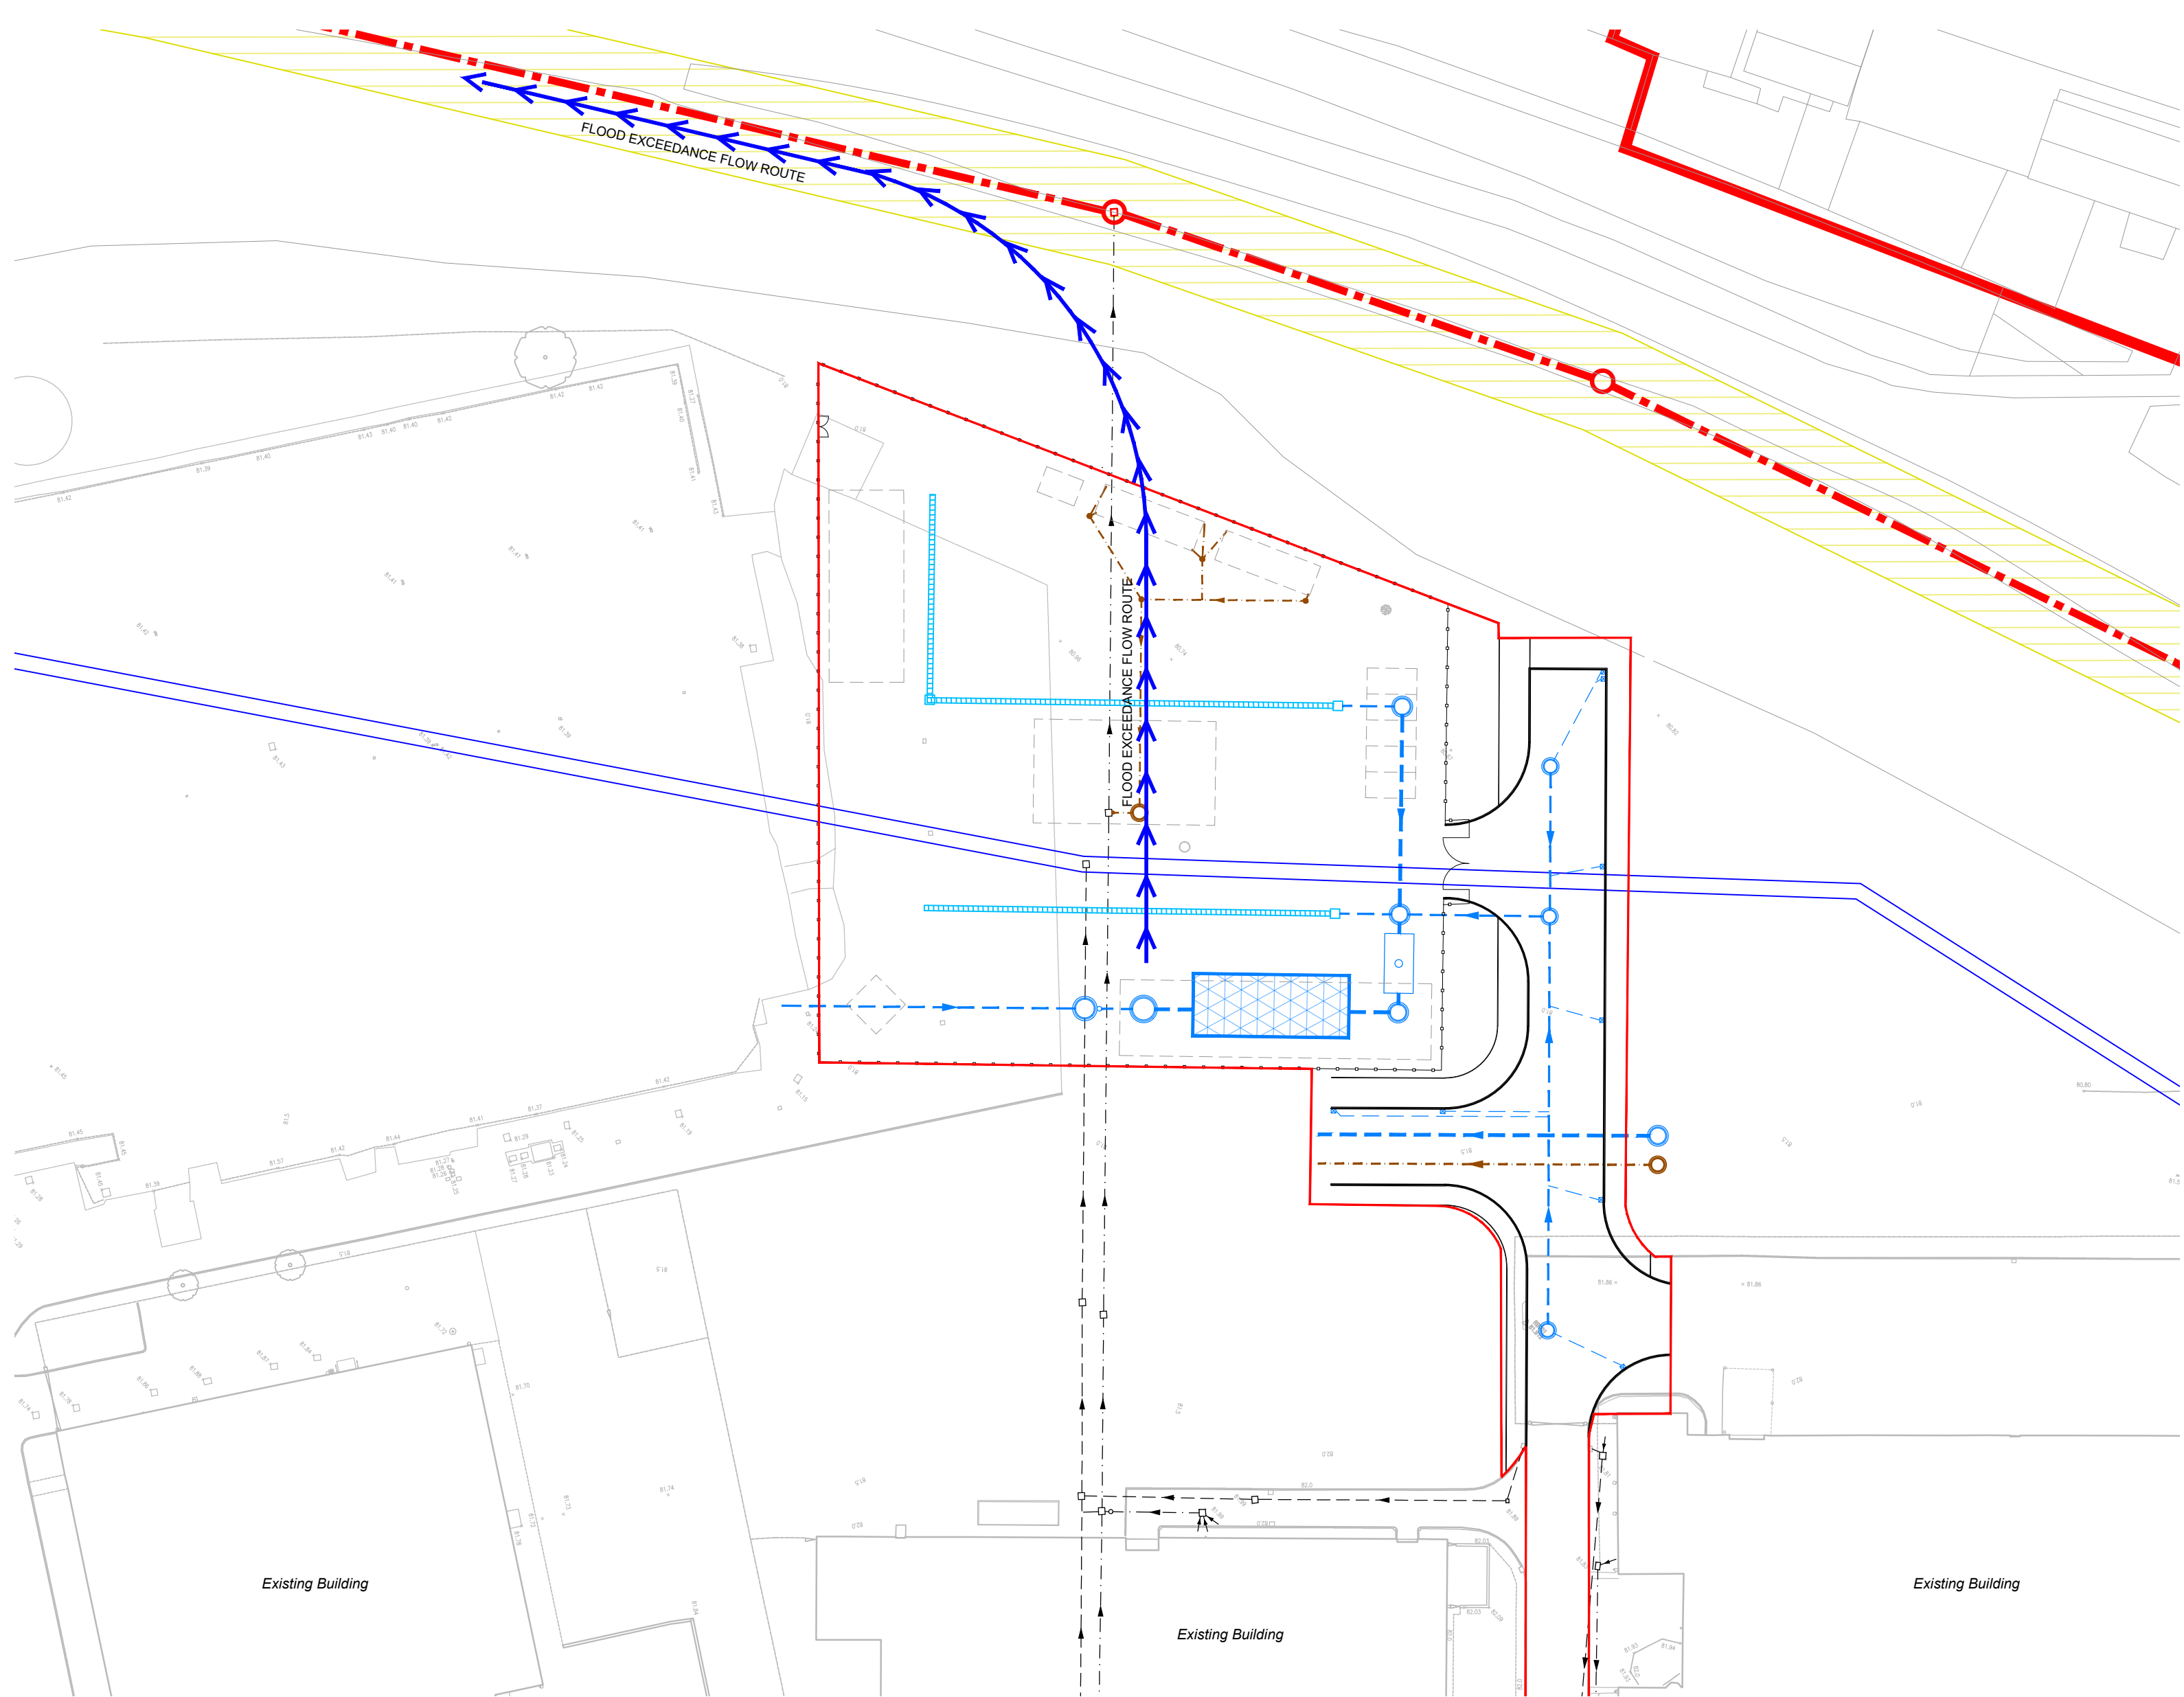


DO NOT SCALE

- Notes**
- Contours shown are based on Gov UK Lidar information.
 - Overland flood exceedance flow routes indicate the proposed route of surface water when a rainfall event exceeds the designed capacity of the proposed drainage network or when blockages occur. It is intended that where flow paths are located in soft landscaping that depressions will be provided to direct surface water away from properties. Final routes and proposal subject to agreement with the LLFA at Cumbria County Council.

S.H.E.
Do not excavate until all underground services have been identified and marked out. Refer to service providers drawings and to the utilities survey drawings. Unknown underground services may exist. Check for services by carrying out a scan with a cable avoidance tool.

Legend

- Proposed SW Sewer
- Nor Beck (Culverted)
- Existing SW Sewer
- Existing FW Sewer
- Existing UU Combined Sewer
- Site A Redline Boundary
- Existing UU Sewer Easement
- Proposed Attenuation Tank
- Flood Exceedance Flow Path (Based on a Complete Drainage System Failure)

BOC Yard Reference Drawings
CMIQ-BGP-04-XX-DR-C-52-04101 - Impermeable Areas Plan
CMIQ-BGP-04-XX-DR-C-52-04102 - Flood Exceedance Flow Route
CMIQ-BGP-04-XX-DR-C-90.4-04110 - Externals Plan
CMIQ-BGP-04-XX-DR-C-52-04130 - Drainage Plan

Issued for Planning	JJH	P02	JC	04.03.2022
FIRST DRAFT	JJH	P01	JC	11.01.2022
AMENDMENT	BY	REV	CHK	DATE

Rev P = Preliminary T = Tender C = Construction LCI = Last Construction Issue

In instances where this drawing completes or partly completes a contract, Billingham George & Partners will consider that it's product has been validated, unless in a period not exceeding 90 working days, the client advises to the contrary.



Billingham George & Partners

CIVIL & STRUCTURAL ENGINEERS | BUILDING SURVEYORS
1st Floor, Wellington House, Wellington Court, Stockton-on-Tees, TS18 3TA
T 01642 876 470 @BGPconsulting E consulting@bge-teeside.co.uk - W www.bgp-consulting.co.uk

Client
Copeland Borough Council

Project
Cleator Moor Innovation Quarter - BOC Yard

Project No.
21T2034

Drawing Title
Flood Exceedance Flow Path

Drawn	Date	Checked	Date	Size	Scale	Class.	Rev.
JJH	Jan 2022	JC	Jan 2022	A1	1:1000	52	P02
Location	Originator	Volume	Level	Type	Role	Unique No.	
CMIQ	BGP	04	XX	DR	C	04102	

File Reference
CMIQ-BGP-04-XX-DR-C-52-04102