
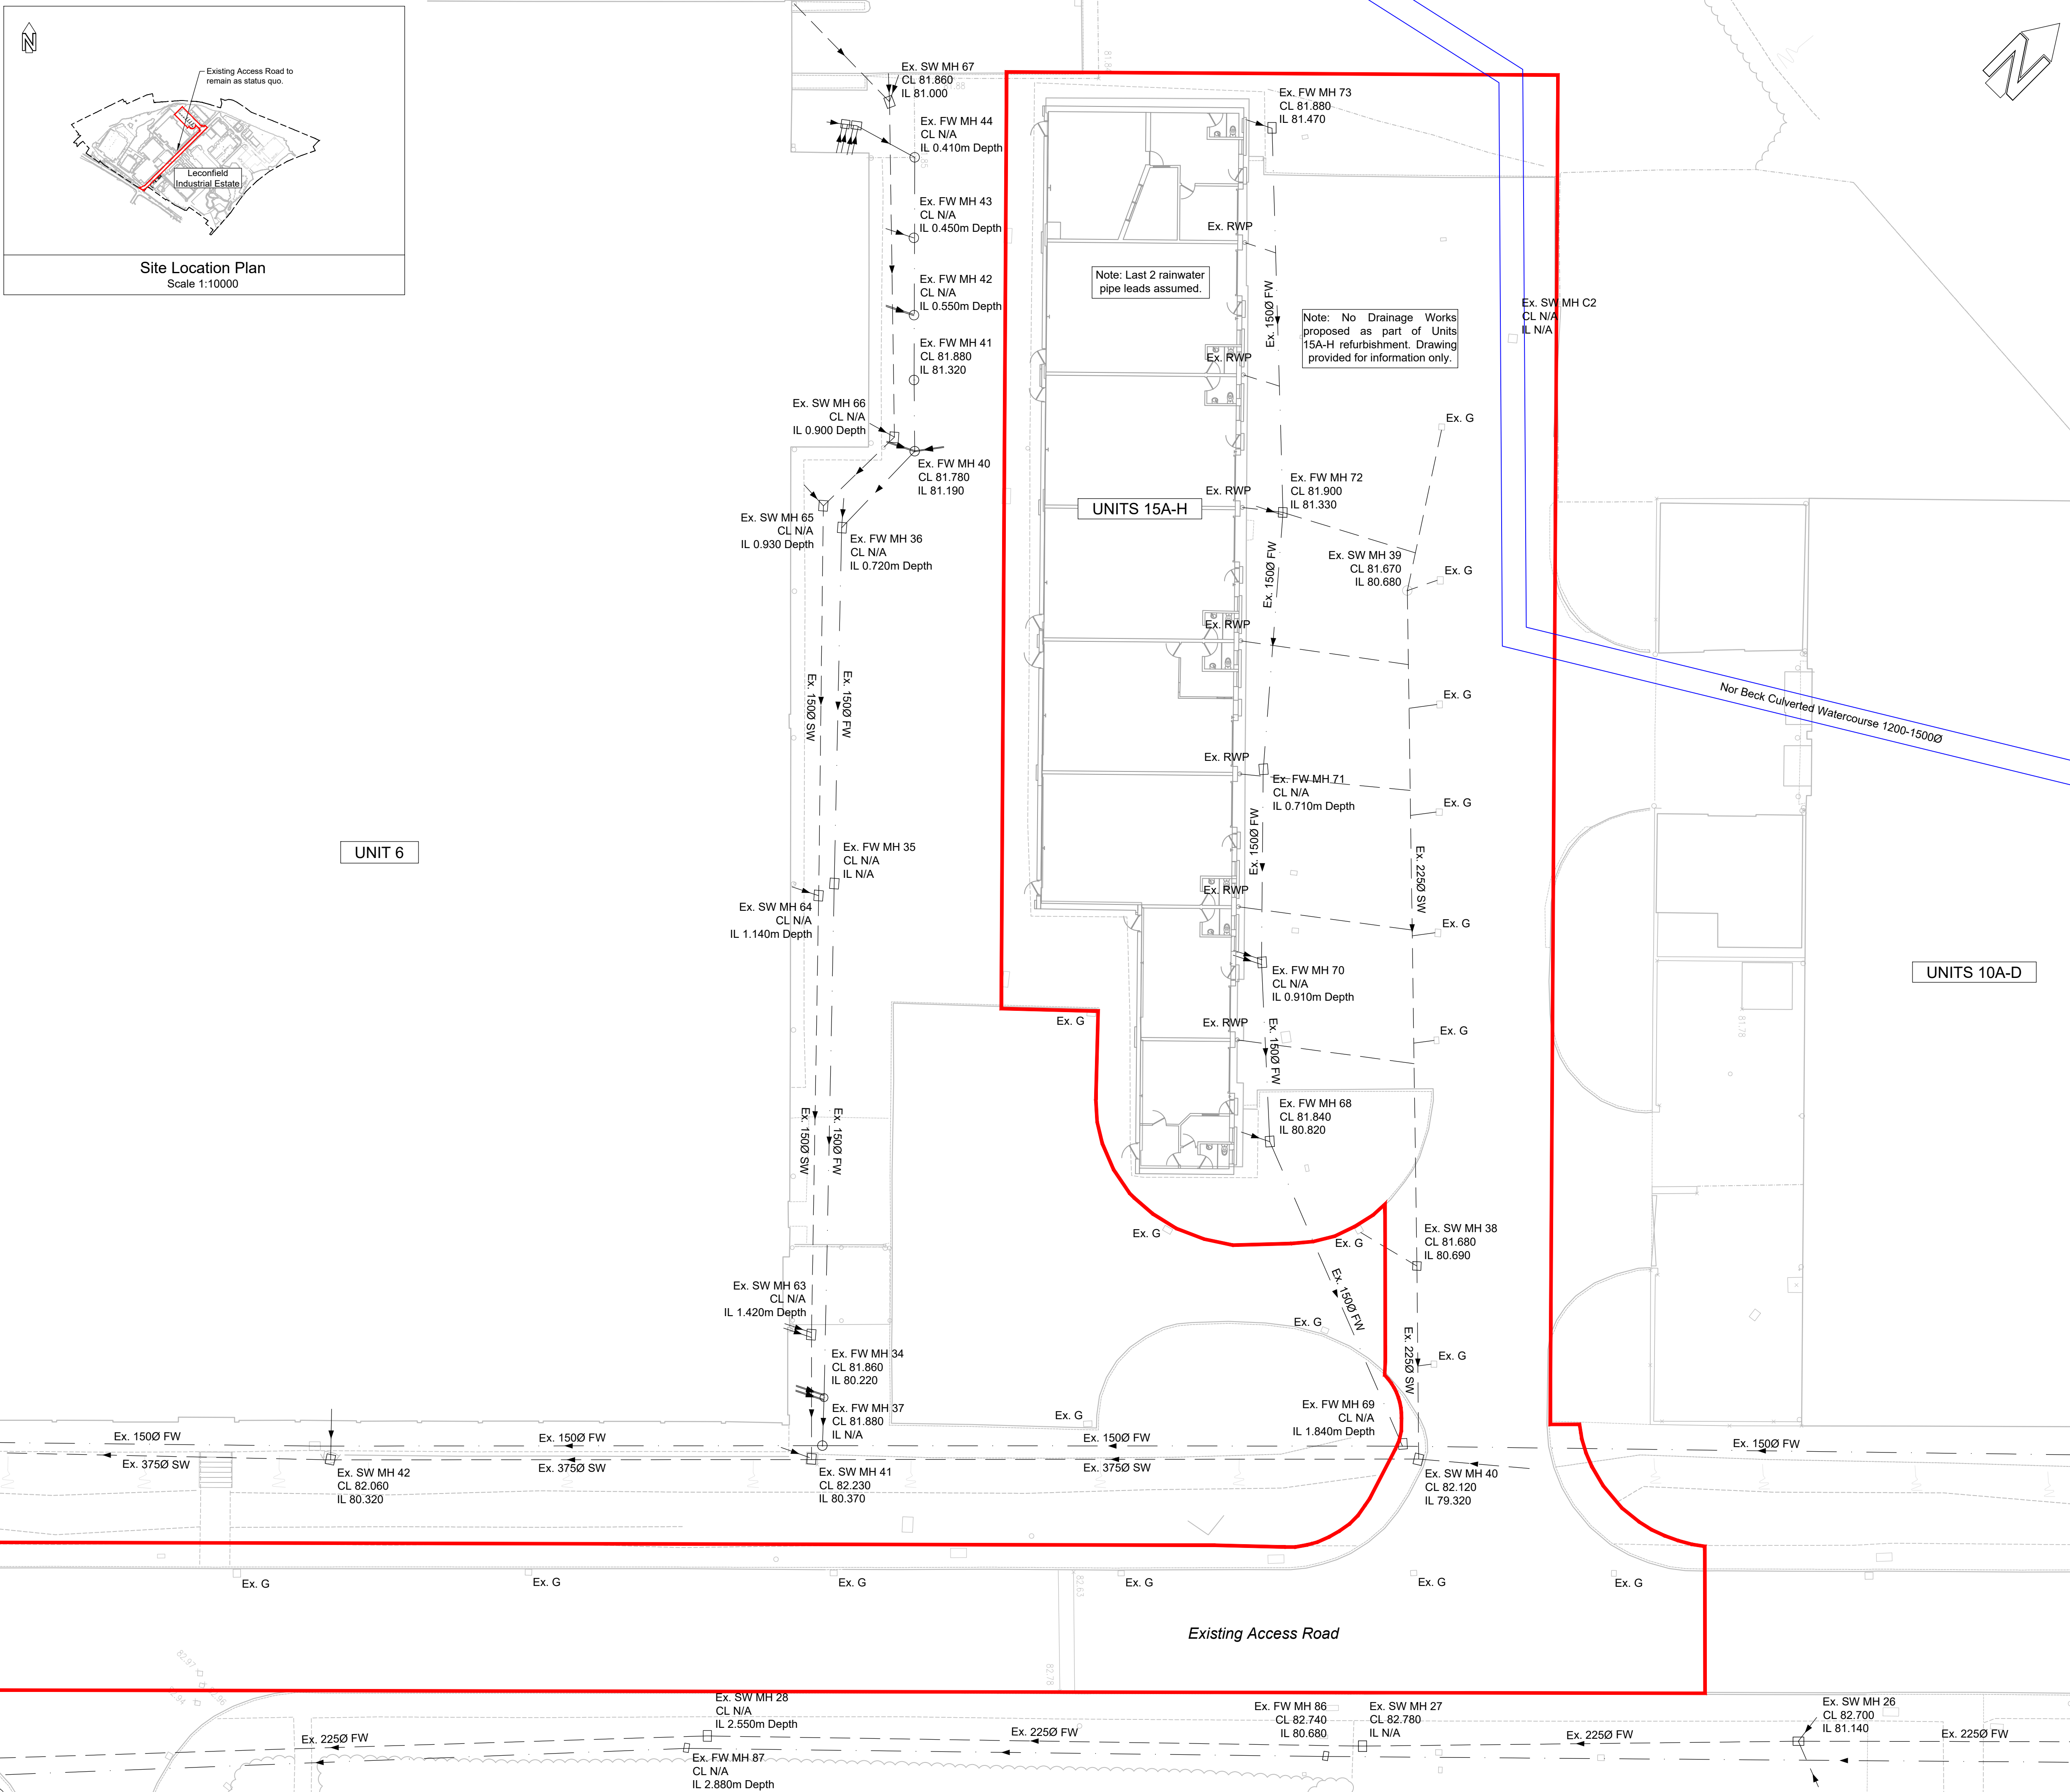


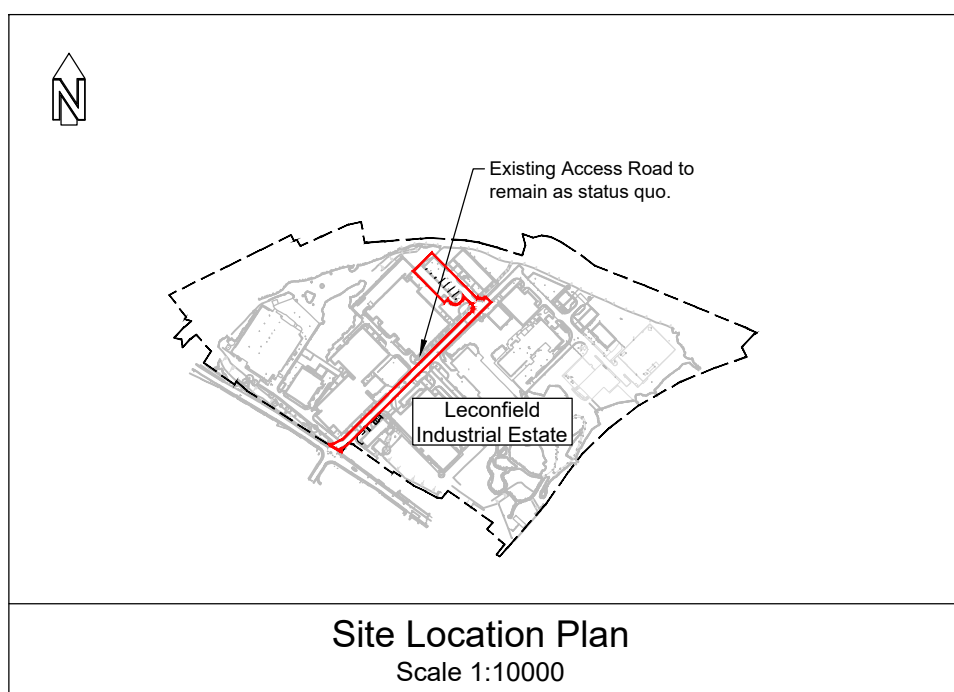

DO NOT SCALE

Notes

1. All works to be carried out in accordance with:
- 1.1 Design and Construction Guidance (DCG) and Sewerage Sector Guidance (SSG) for all sewers proposed to be offered for adoption. (note - the SSG replaces Sewers for Adoption (SfA) for all new developments)
- 1.2 BS EN 752 - 'Drain and Sewer Systems Outside Buildings'
- 1.3 Current applicable Building Regulations
- 1.4 BGP Specifications
- 1.5 Manufacturer installation guidance and requirements
2. All levels shown are in metres and are relative to ordnance datum (m AOD).
3. Invert levels of all existing chambers and connection points are to be confirmed and engineer advised prior to commencement of any Drainage Works.
4. Where proposed sewers connect into existing sewers, the existing sewers must to be checked for line, level and condition preferably by a CCTV survey
5. Concrete bed and surround is required to all gully leads and to all pipes in highways/hardstanding where cover to pipe <1200mm
6. All pipes to be either extra strength V.C. to BS 65 or PVC certified to WIS 4-35-01 and BS/EN13476 'UPONOR ULTRARIB' or concrete pipes Class 120 to BS/EN 1916/BS5911-1 2002.
7. Existing sewer positions are indicative and are not to be used in conjunction with design. Contractor to confirm location.
8. Contractor is responsible for positioning MHs so they do not compromise line or level of kerbing or other delineation at the juncture of two surface materials.
9. Cover levels shown are indicative and may vary on site. The contractor should adjust levels to suit site conditions
10. Other services are not shown on this drawing, however their presence must be anticipated. The contractor is to confirm prior to commencing any works, the location and depth of all services that may affect the works the manufacturers requirements and recommendations.
11. All Information provided is for planning purposes only and should not be relied upon for either costing or construction.
12. All drainage outfall levels are to be investigated and confirmed prior to detailed design. Engineer to be informed of findings. Current design shown is indicative.
13. All Information provided is for planning purposes only and should not be relied upon for either costing or construction.

Legend

Existing SW Drain	-----
Existing FW Sewer	-----
Existing Cmb Sewer	-----
Nor Beck Culvert	-----
Units 15A-H Site Boundary	-----
New Foul Penetration in Slab	PU
Existing Rainwater Pipe	Ex. RWP
Existing Gully	Ex. G

Issued for Comment	JRA	P03	JC	12.05.2022
Issued for Comment	JJH	P02	JC	29.04.2022
Issued for Comment	JJH	P01	JC	21.04.2022
AMENDMENT	BY	REV	CHK	DATE

Rev P = Preliminary T = Tender C = Construction LCI = Last Construction Issue

In instances where this drawing completes or partly completes a contract, Billingham George & Partners will consider that its product has been validated, unless in a period not exceeding 90 working days, the client advises to the contrary.



Billingshurst George & Partners

CIVIL & STRUCTURAL ENGINEERS | BUILDING SURVEYORS

1st Floor, Wellington House, Wellington Court, Stockton-on-Tees, TS18 3TA
T 01642 876 470 @BGPconsulting E consulting@bgp-teeside.co.uk - W www.bgp-consulting.co.uk

Client

Copeland Borough Council

Project

Drawing Title

Existing Drainage Plan

Drawn JJH	Date April 2022	Checked JC	Date April 2022	Size A1	Scale 1:200	Class. 52	Rev. P03
Location CMIQ	Originator BGP	Volume 07	Level XX	Type DR	Role C	Unique No. 07130	

File Reference

CMIQ-BGP-07-XX-DR-C-52-07130