


05/12/24 11:58am

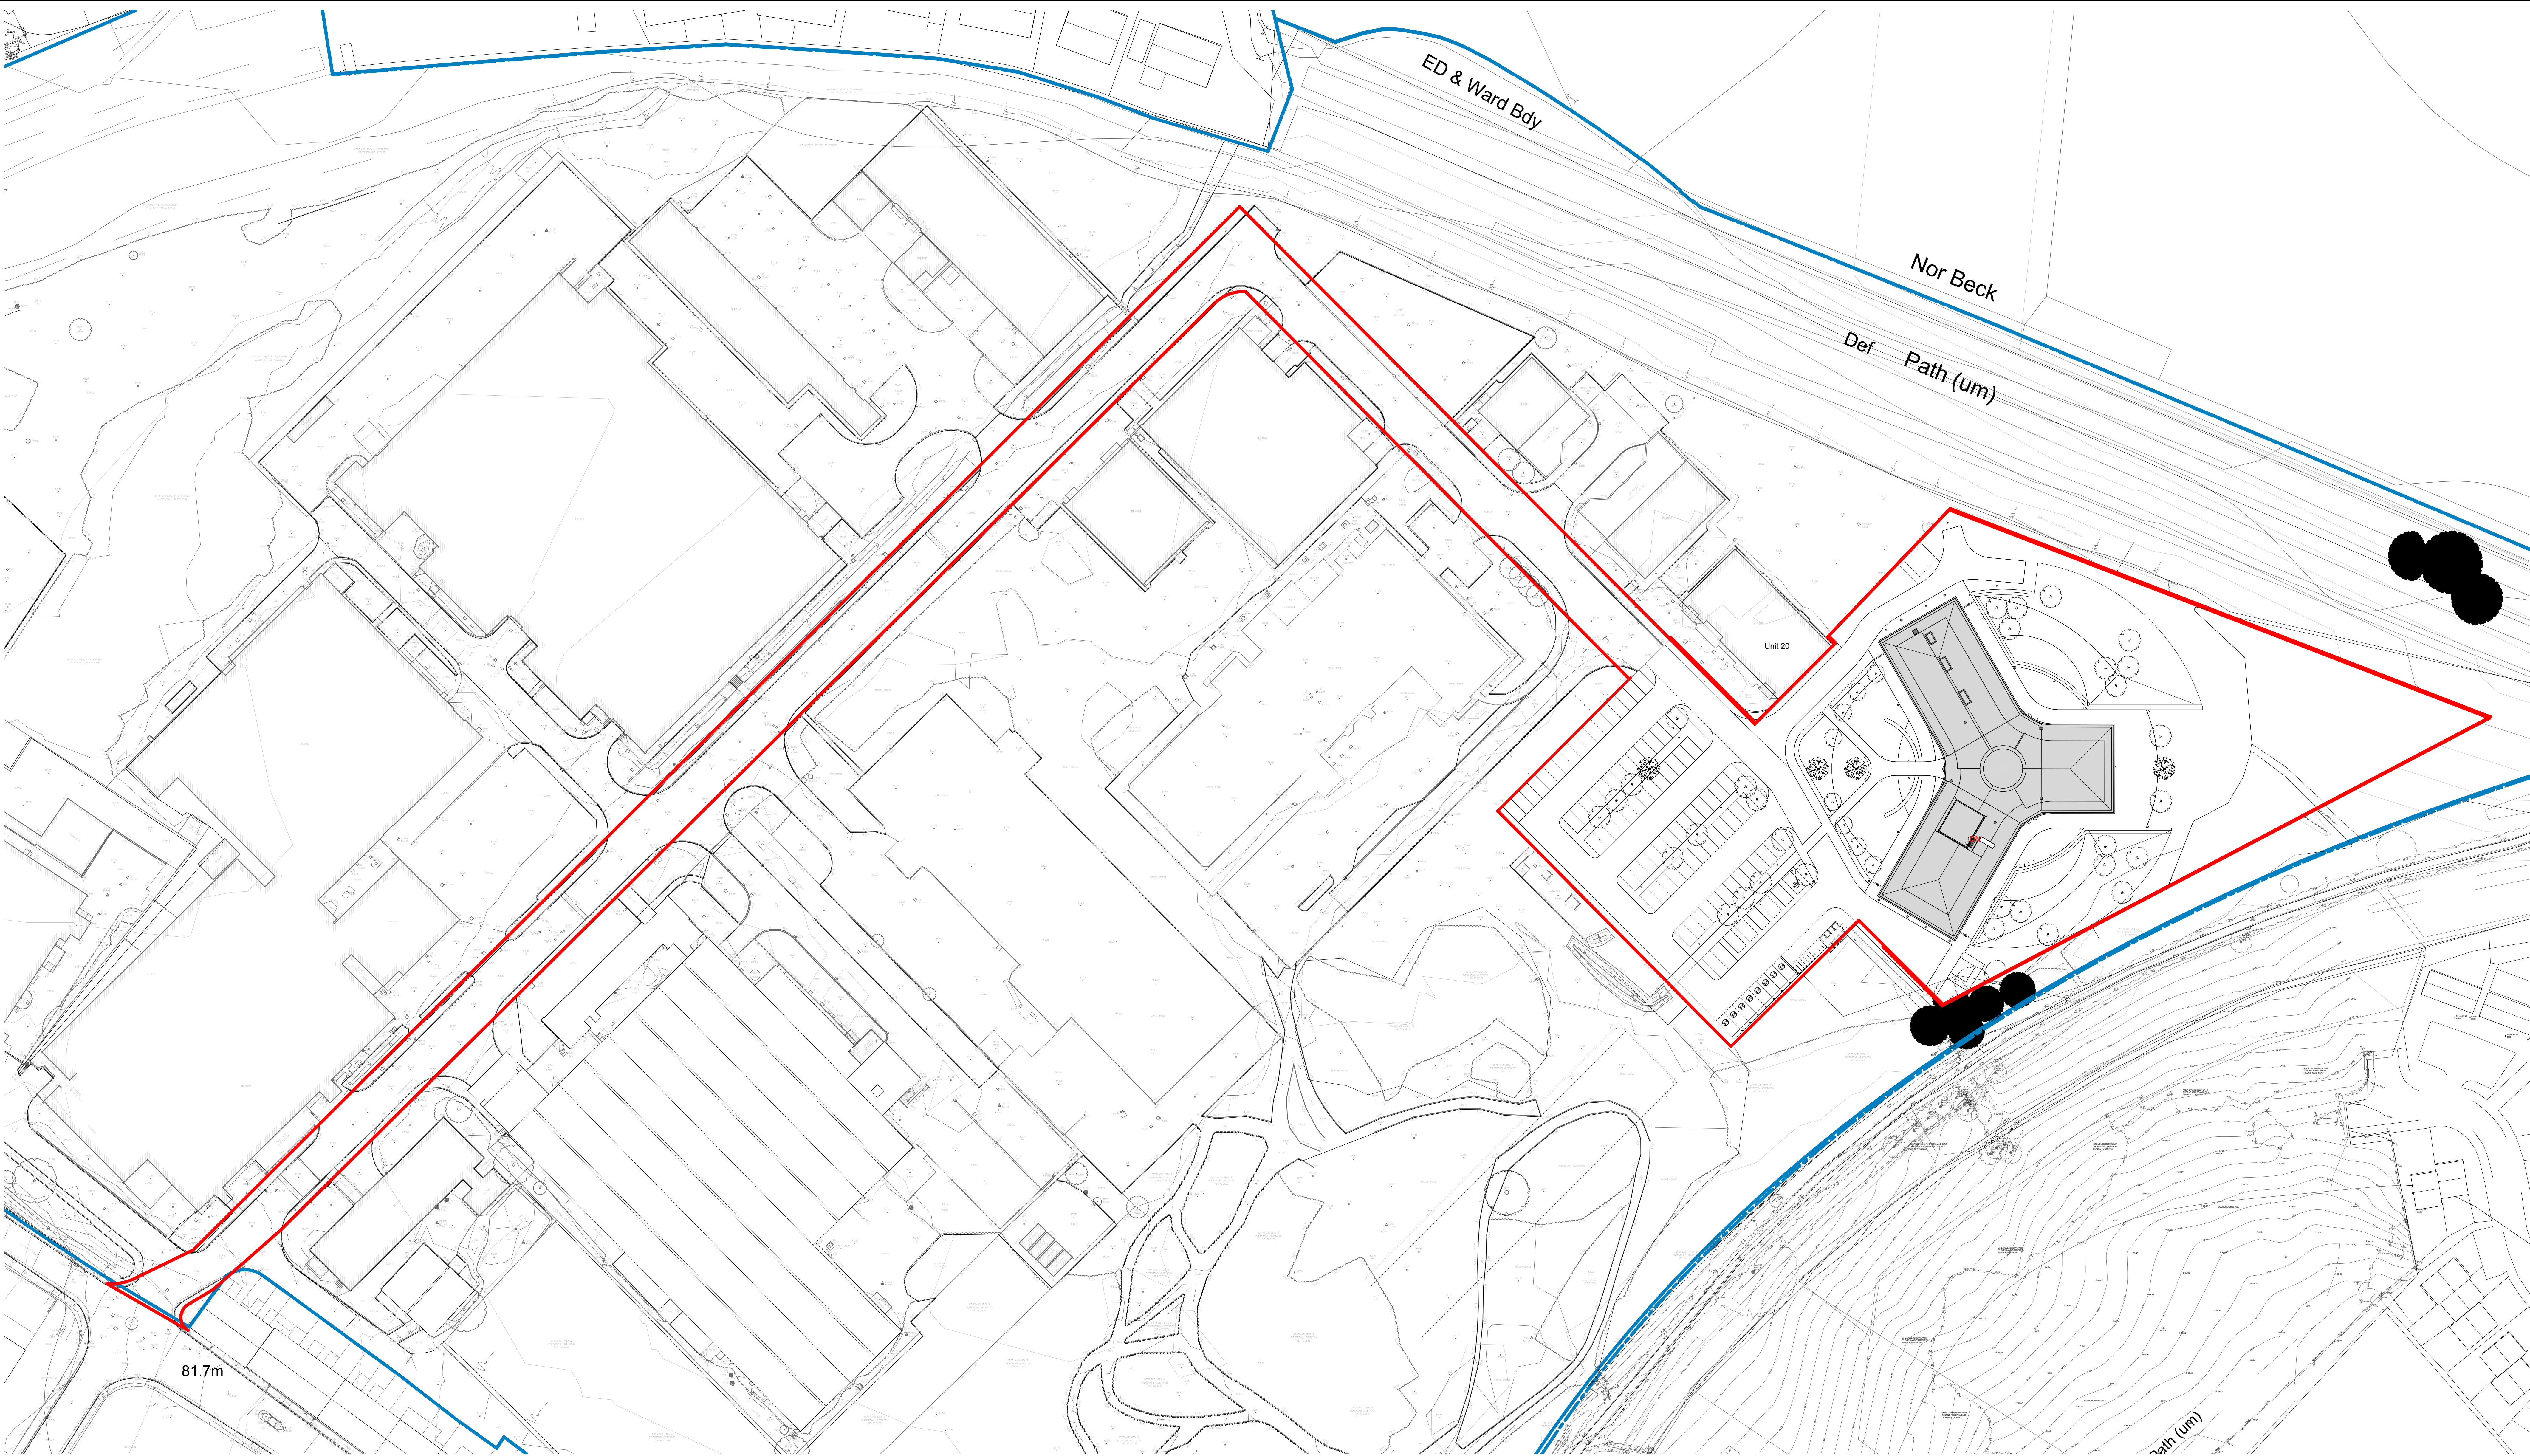

SITE PLAN - PROPOSED  
SCALE: 1:500

- APPLICATION BOUNDARY
- ADDITIONAL LAND UNDER COUNCIL OWNERSHIP

0 2 4 6 10 20 m

This drawing has been prepared solely for the use of CUMBERLAND COUNCIL and there are no representations of any kind made by NORR Consultants Limited to any party with whom NORR Consultants Limited has not entered into a contract.

This drawing must not be used, reproduced or revised without written permission.


This drawing shall not be used for construction purposes until a 'As-APPROVED FOR STAGE X' status appears under the Sheet Status.

Constructors must only work to figured dimensions which are to be checked on site. Do not scale from hard copy drawings.

| DATE     | REVISION   | REV | DR | CH |
|----------|--|-----|----|----|
| 20/01/22 | REVISION 1   | P1  | JS | DS |
| 04/03/22 | AMENDED RED LINE   | P2  | JS | DK |
| 15/03/22 | AMENDED RED LINE   | P3  | JS | DS |
| 25/03/22 | ISSUED FOR PLANNING  | P4  | JS | DK |
| 16/04/23 | LANDSCAPER MODEL SHOWN   | P5  | DK | DK |
| 09/05/23 | UPDATE LANDSCAPE PLAN / AREA OF LANDSCAPE OUTSIDE REDLINE BOUNDARY | P6  | DK | DK |
| 31/05/23 | UPDATED LANDSCAPE LAYOUT   | P7  | DK | DK |
| 15/06/23 | STAGE 4 SUBMISSION   | P8  | ST | DK |
| 23/06/23 | PLANNING APPLICATION   | P9  | MD | DK |
| 20/09/24 | STAGE 4 SUBMISSION   | P10 | ST | MC |
| 30/09/24 | ISSUED FOR PLANNING RESERVE MATTERS APPLICATION                    | P11 | MC | SR |
|          |  |     |    |    |
|          |  |     |    |    |
|          |  |     |    |    |

Keyplan

North Arrow

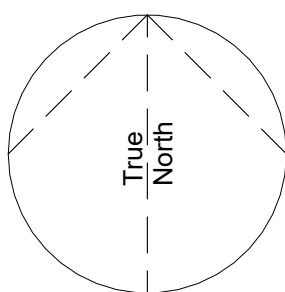

Consultants

One Environment landscape drawing CMQ-ONE-ZZ-XX-DR-L-0001 has been used on this drawing as an underlay. For more details on the landscape layout please refer to One Environment drawing CMQ-ONE-ZZ-XX-DR-L-0001.

A topographical survey supplied by Sotpoint has been used on this drawing as an underlay.

NORR take no responsibility for third-party information shown within this drawing.

THIS DRAWING IS SUBJECT TO FULL VERIFICATION BY MEASURED AND STRUCTURAL SURVEY, ENGINEERING DESIGNS, COORDINATION OF BOUNDARIES, EASEMENTS AND COVENANTS, FLOOD RISK ASSESSMENT, SERVICES AND UTILITIES, TOPOGRAPHICAL SURVEY, ECOLOGY ASSESSMENT, CONTAMINATION ASSESSMENT, PLANNING, BUILDING CONTROL, AND HIGHWAY APPROVAL. NOTE THESE ADDITIONAL REQUIREMENTS ARE NOT GUARANTEES.

THIS DRAWING IS SUBJECT TO FULL CONSULTATION WITH STATUTORY BODIES AND ASSOCIATED COMMENTS.

THERE IS DESIGN DEVELOPMENT YET TO TAKE PLACE THAT MAY AFFECT REPORTED AREAS, ANY NUMBERS AND DRAWINGS, AND THEREFORE THESE DRAWINGS SHOULD BE TREATED AS APPROXIMATE. THEREFORE ANY DESIGN TO BE MADE ON THE BASIS OF THESE PRELIMINARY DRAWINGS IS AT THE USER'S RISK. NORR CONSULTANTS LIMITED ACCEPTS NO LIABILITY FOR THE ACCURACY OF THIS INFORMATION OR THAT SUPPLIED BY THIRD PARTIES.

ANY DISCREPANCIES ON THESE DRAWINGS ARE TO BE HIGHLIGHTED TO THE ARCHITECT IMMEDIATELY. DO NOT SCALE FROM THESE DRAWINGS. IF IN DOUBT PLEASE REQUEST CLARIFICATION.

**NORR**  
NORR Consultants Limited.  
An Ingenium International Company

Percy House, 8th Floor Percy Street,  
Newcastle NE1 4PW  
England, UK  
norri.com

Client Name  
CUMBERLAND COUNCIL  
Project  
CLEATOR MOOR INNOVATION  
QUARTER (HUB)

Drawing Title  
SITE - PROPOSED PLAN

Drawn  
JS  
Checked  
DS

Date  
21-12-21

Date  
21-12-21

Sheet Status  
PLANNING

Project No.  
IANC21-0043-04

Scale  
As indicated @ A0

Drawing No.  
CMIQ-NOR-HUB-ZZ-DR-A-90002  
Rev  
P11