




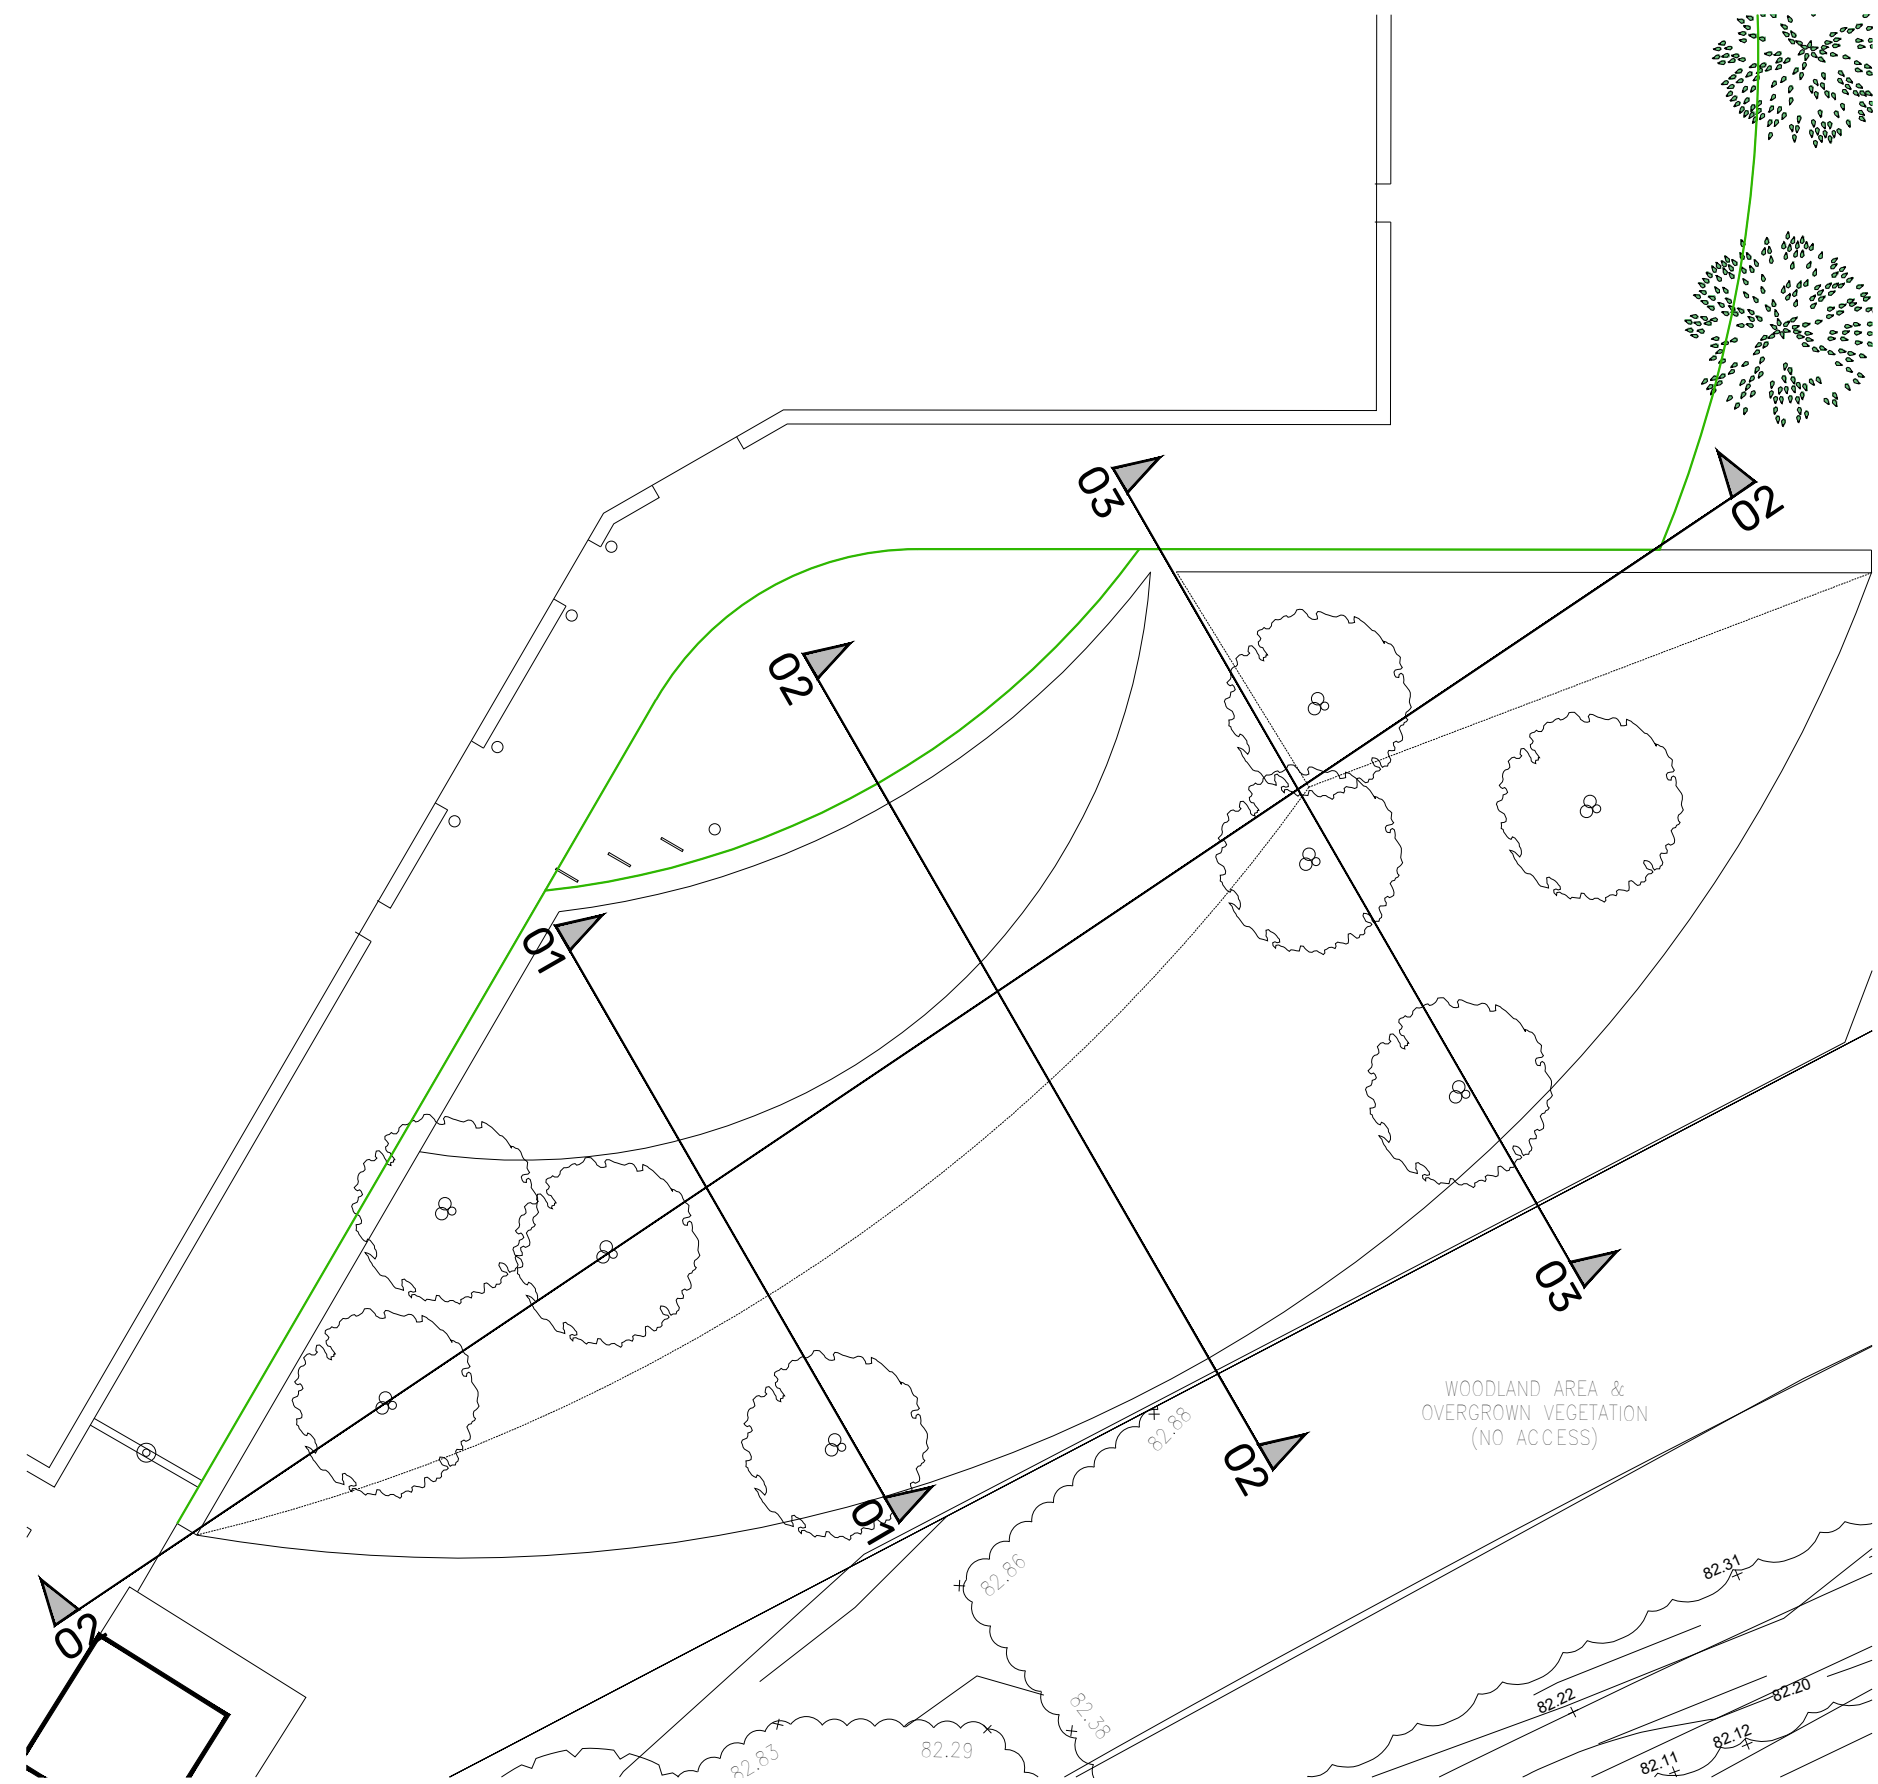


SECTION LOCATION PLAN
Scale 1:200

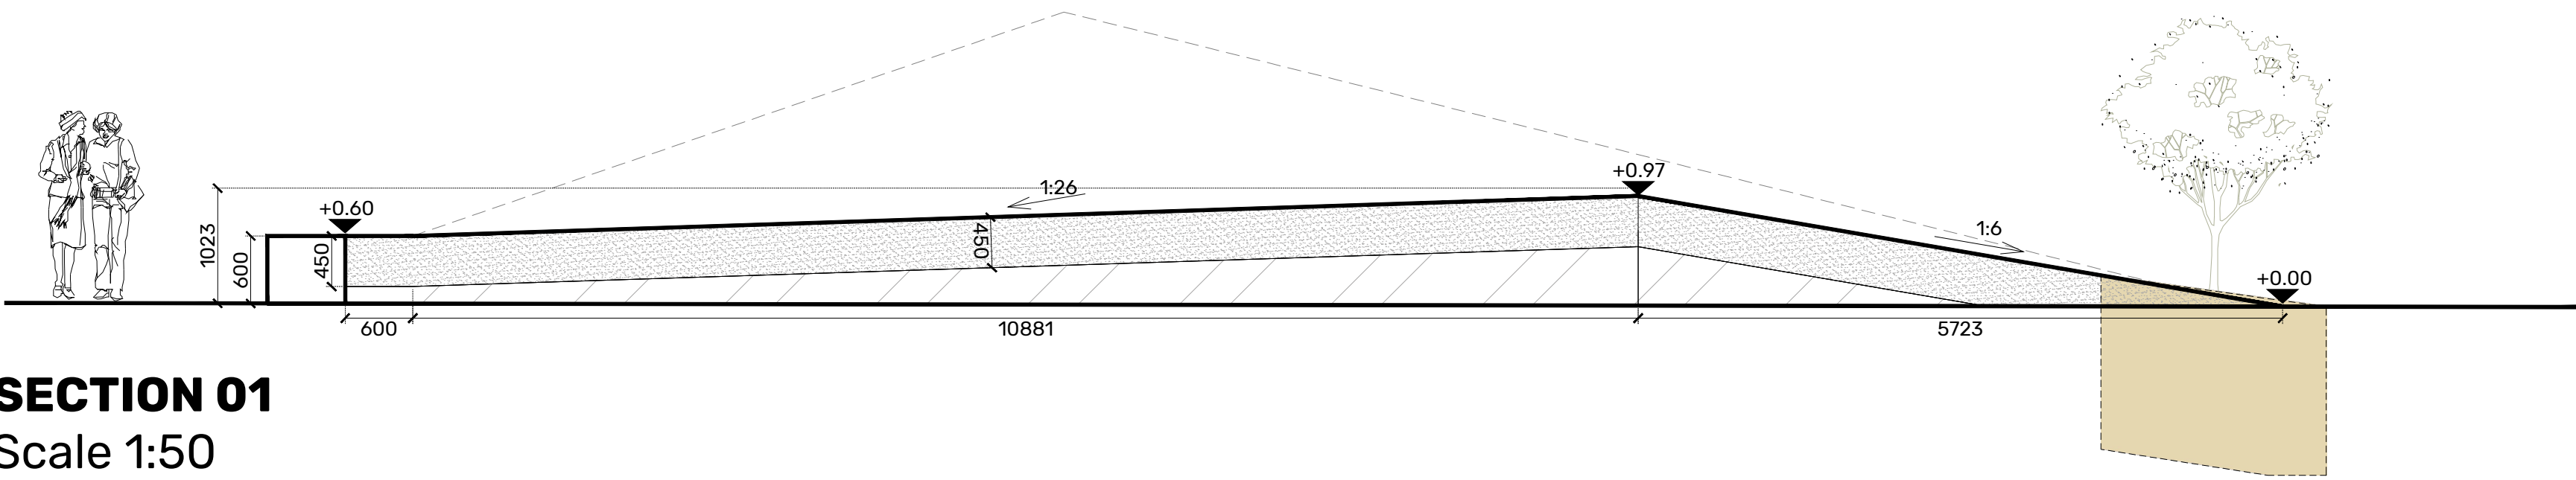


SECTION 01
Scale 1:50

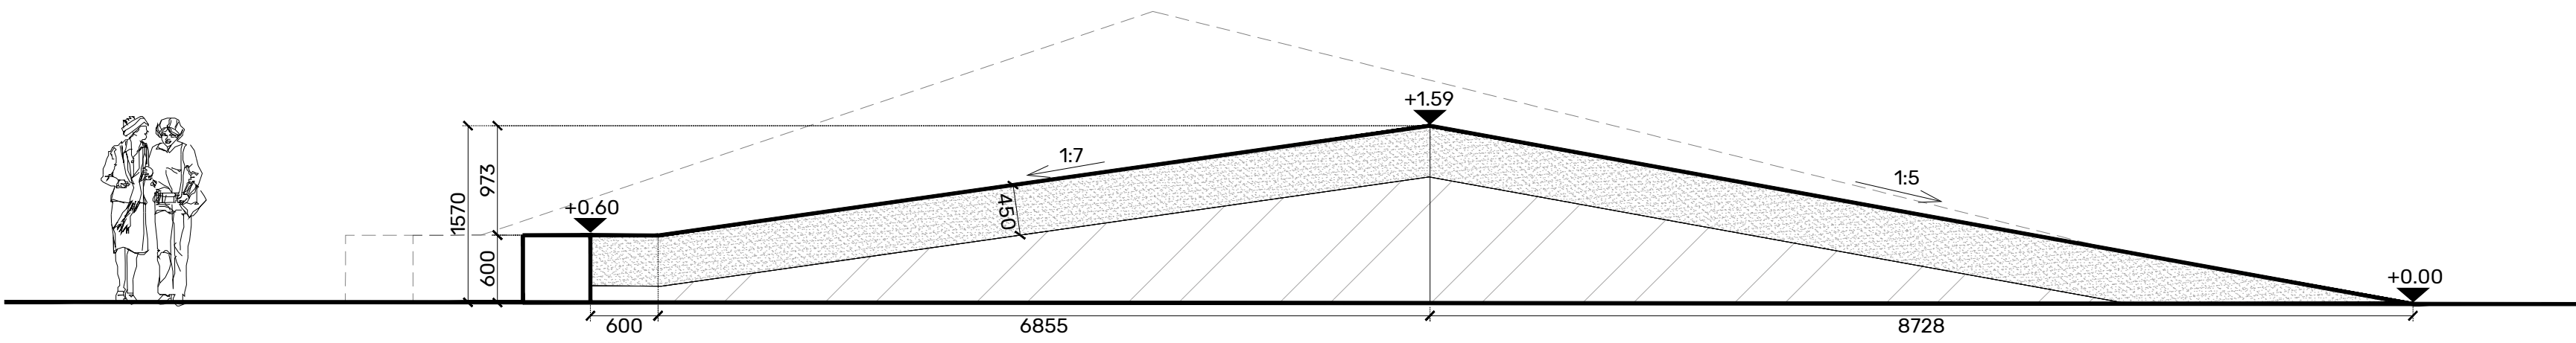

SECTION 02
Scale 1:50

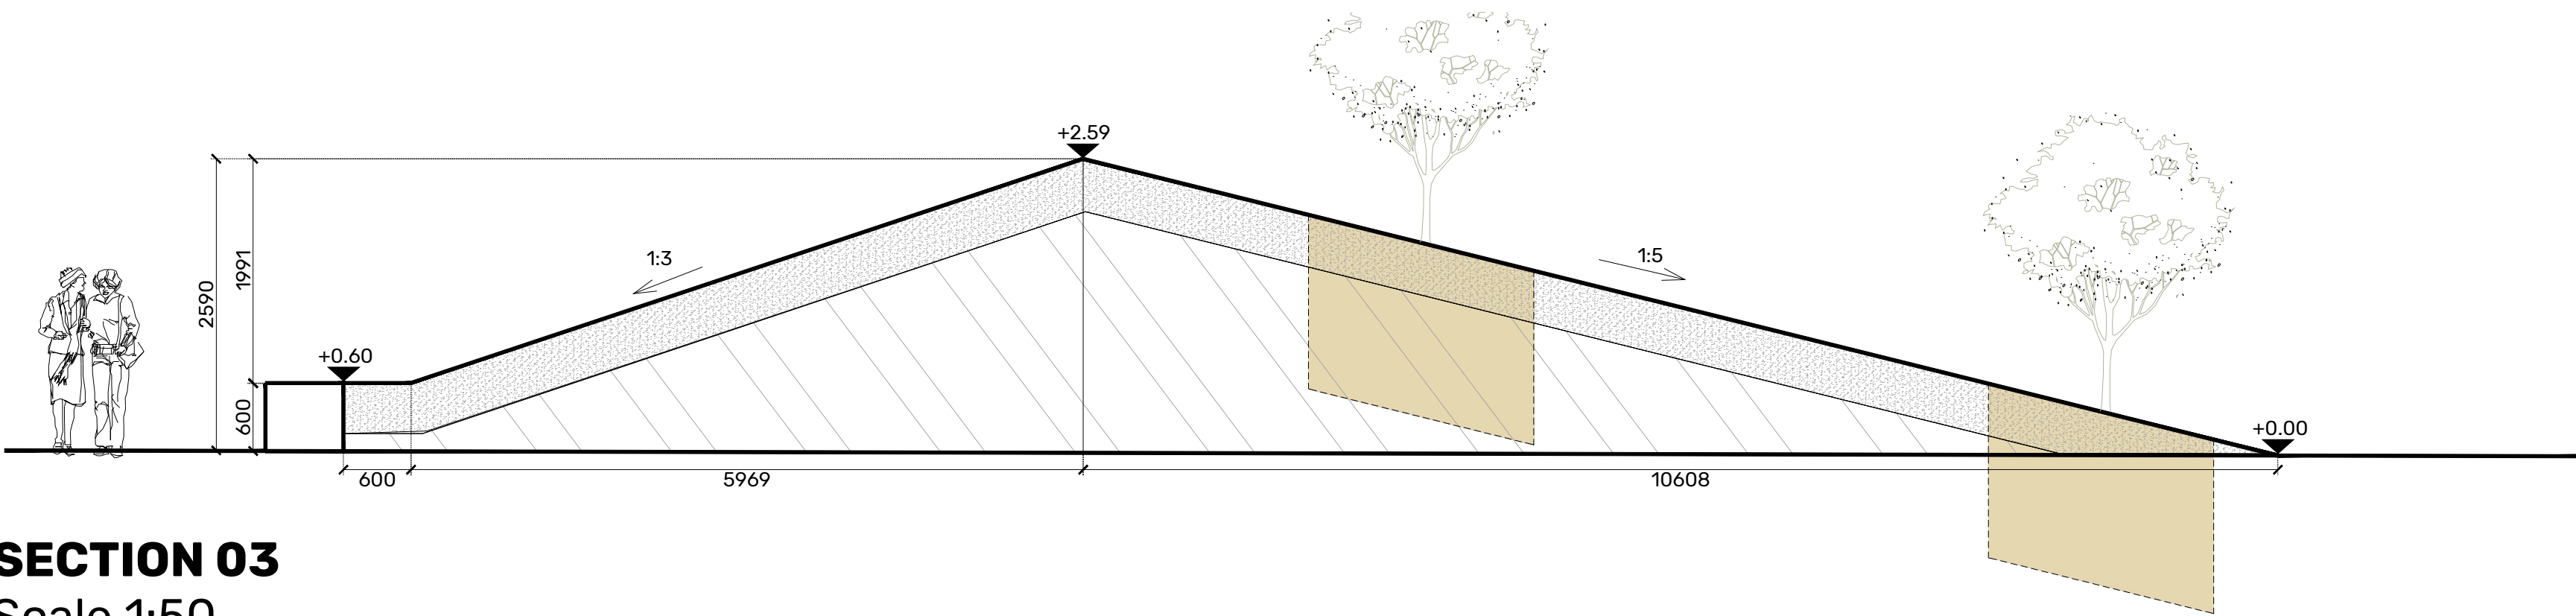

SECTION 03
Scale 1:50

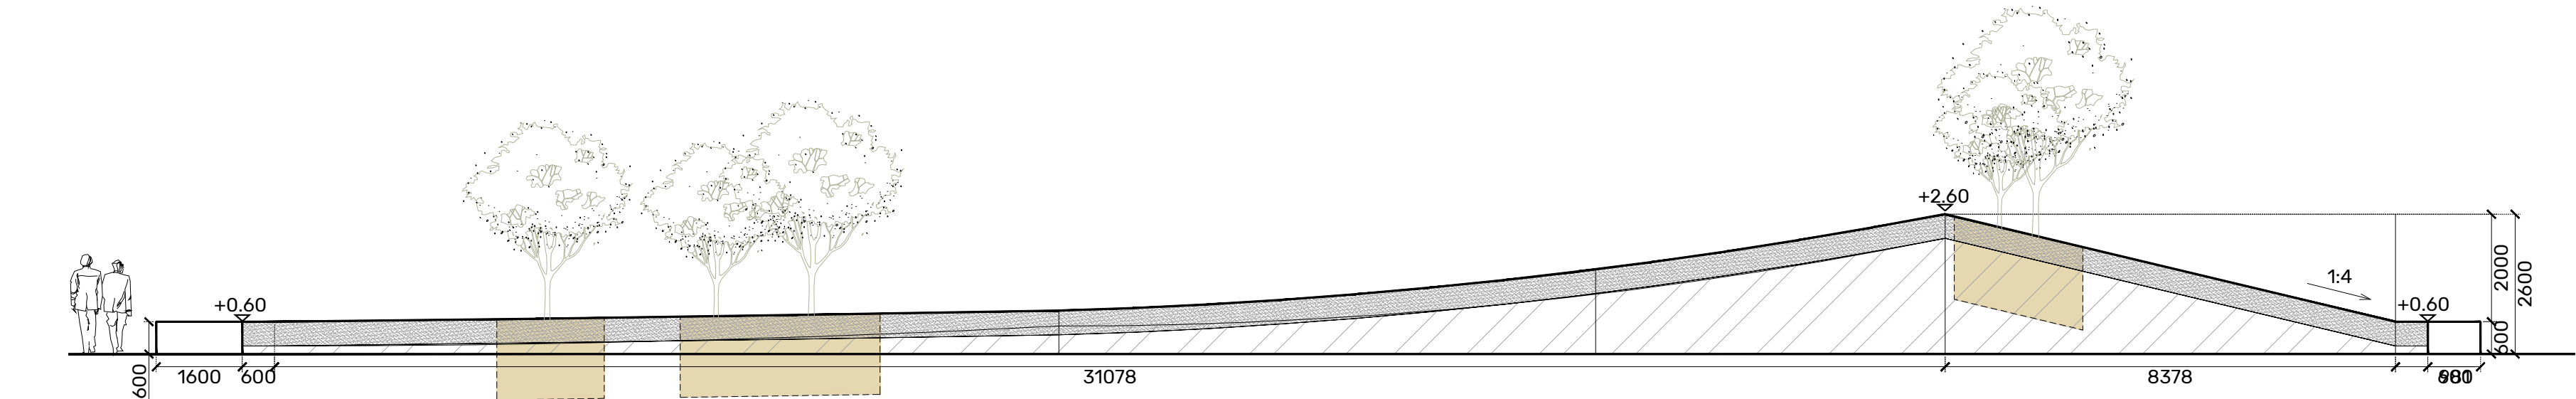

SECTION 04
Scale 1:100

NOTES

REVISION P01	DATE 29.08.24	BY YL	CHECKED PA
First Issue			
REVISION P02	DATE 04.09.24	BY YL	CHECKED PA
Revised to site plan updates			
REVISION P03	DATE 12.09.24	BY YL	CHECKED PA
Revised to site plan updates			

CLIENT	Cumberland Council		
PROJECT	Cleator Moor Innvation Quarter (HUB)		
DRAWING TITLE	Mound Sections Sheet 1		
DRAWING No.	CMIQ-ONE-ZZ-XX-DR-L-0402	REVISION	P03
STATUS	Preliminary		
SCALE	1:50 @ A1	DATE	29.08.24
		DRAWN BY	YL