


SECTION 03
Scale 1:25



SECTION 04
Scale 1:25

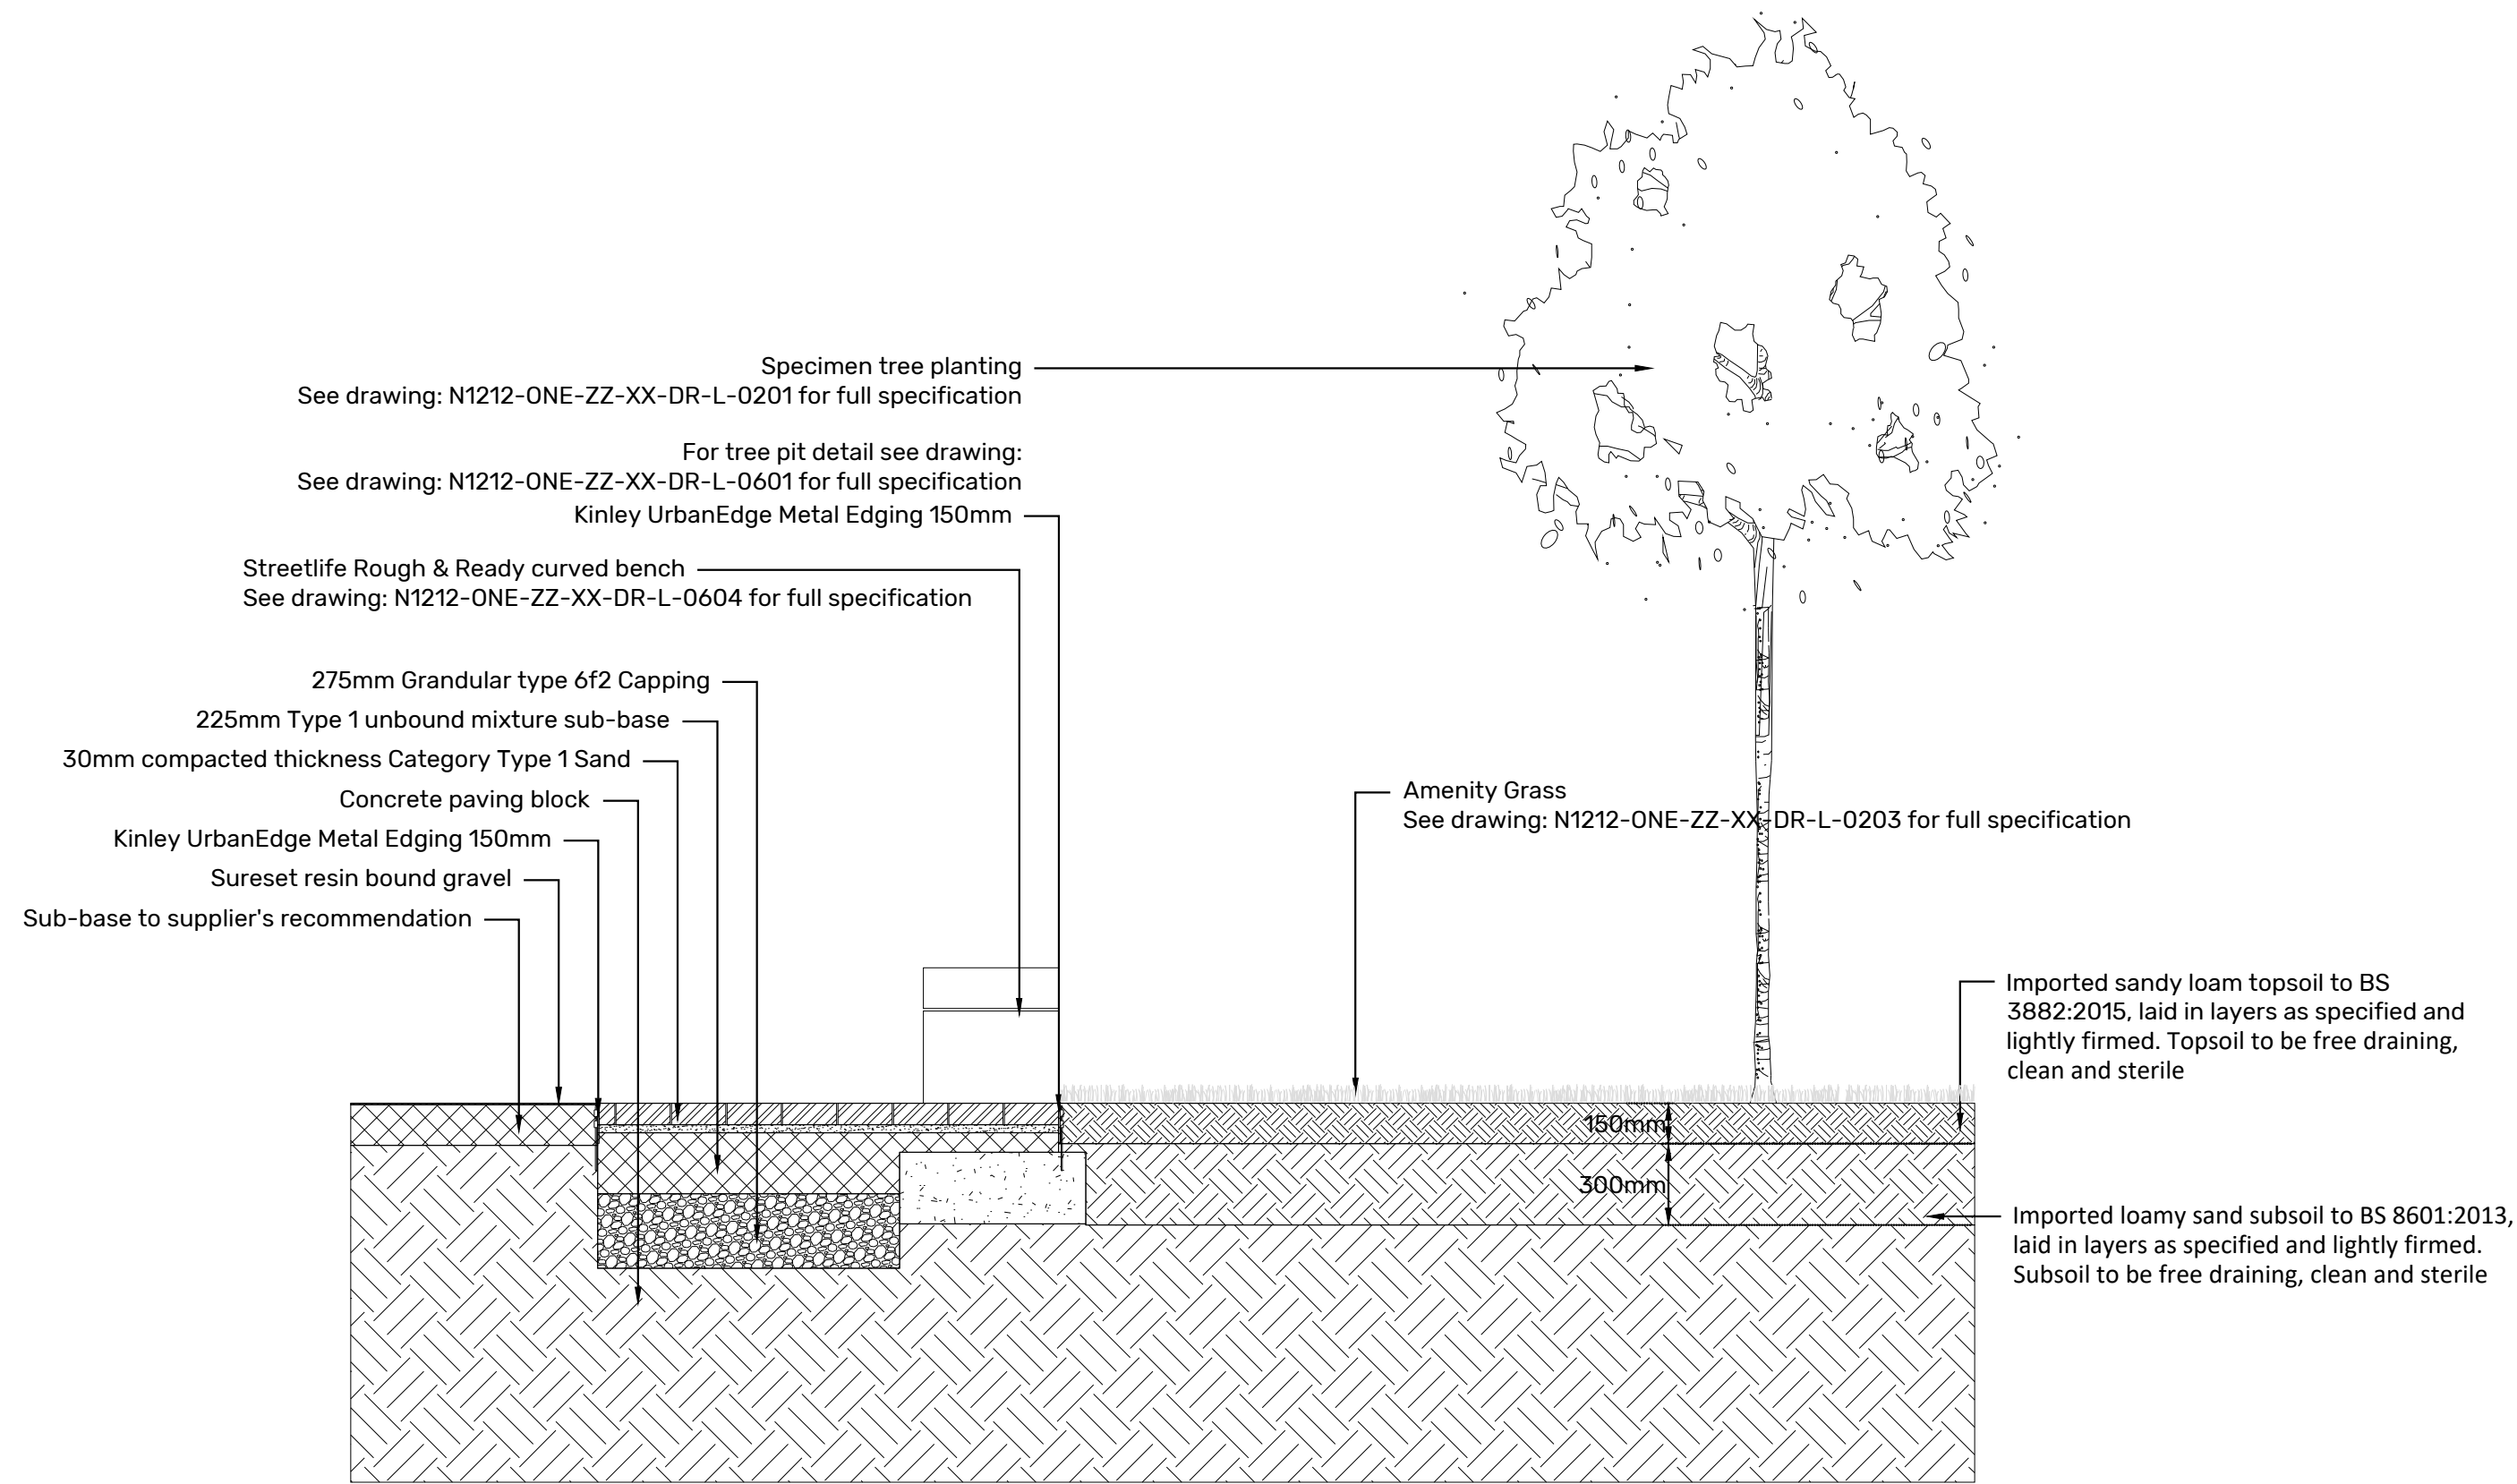

NOTES

REVISION | P01

DATE | 02.08.23

BY | YL

CHECKED | PA

First Issue

REVISION | P02

DATE | 09.09.23

BY | YL

CHECKED | PA

Revised to site plan updates

REVISION | P03

DATE | 19.09.23

BY | YL

CHECKED | PA

Revised to site plan updates

CLIENT

Cumberland Council

PROJECT

Cleator Moor Innovation Quarter (HUB)

DRAWING TITLE

Typical Soft Landscape Sections - Sheet 2

DRAWING No.

CMIQ-ONE-ZZ-XX-DR-L-0602

REVISION

P03

STATUS

PRELIMINARY

SCALE

1:25 @ A1

DATE

02.08.23

DRAWN BY

YL

02004001000
millimetres1:25

ONE-ENVIRONMENTS