




**01 Curved Bench - Plan**  
Scale 1:20

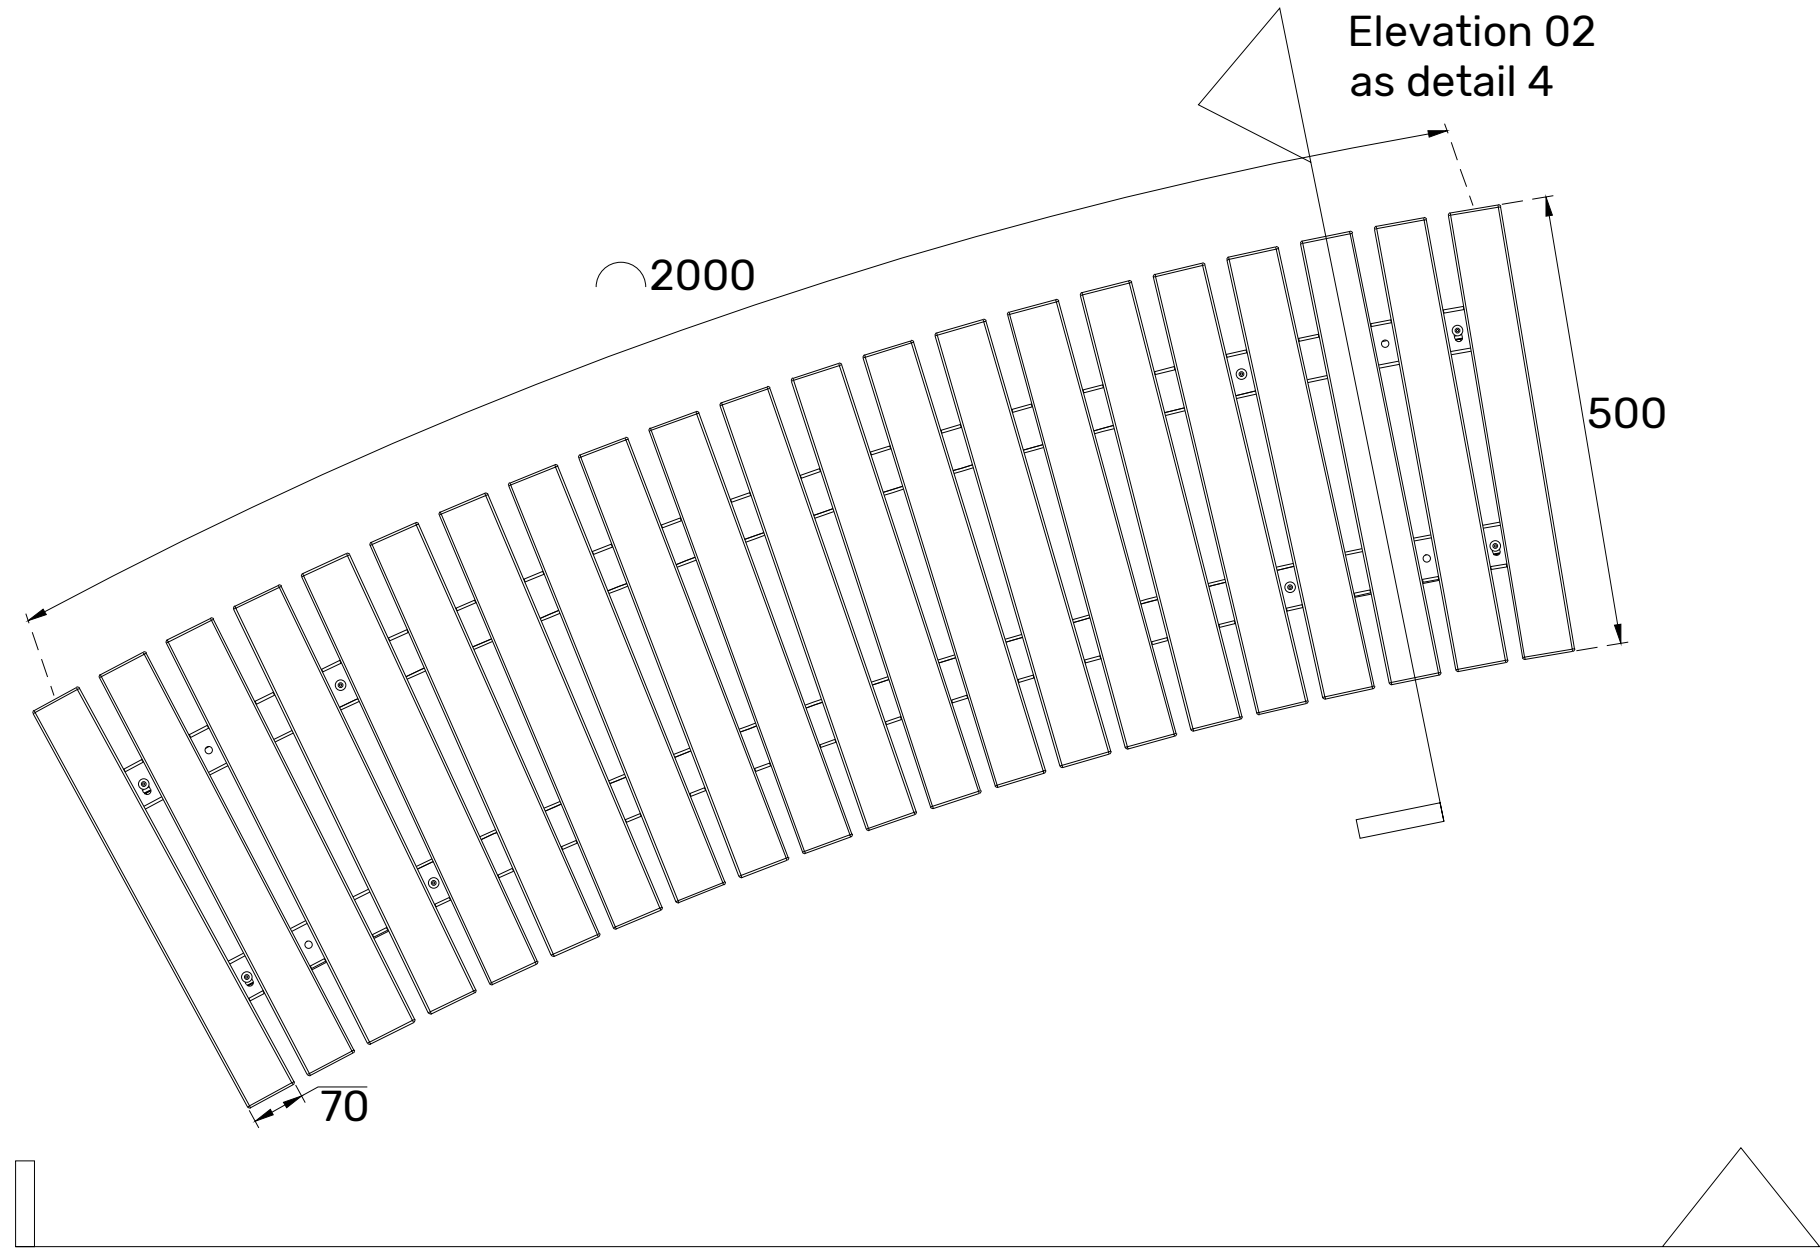


**02 Typical Curved Bench - Plan**  
Scale 1:10

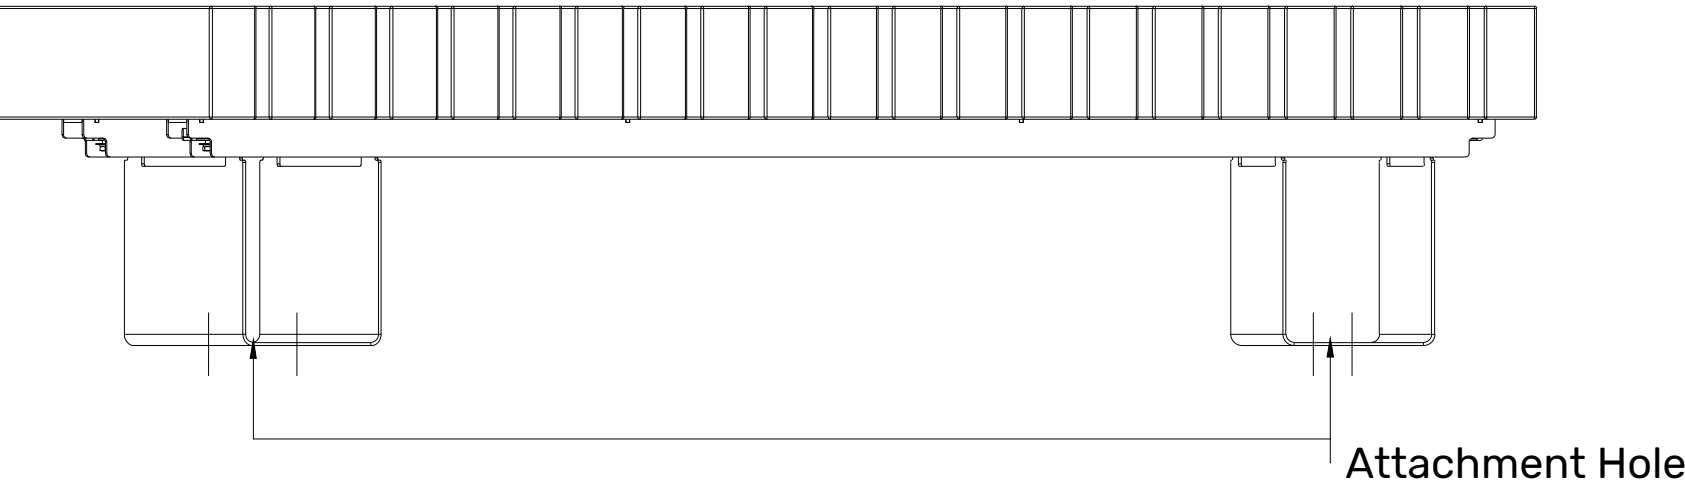

**03 Typical Curved Bench - Elevation**  
Scale 1:10

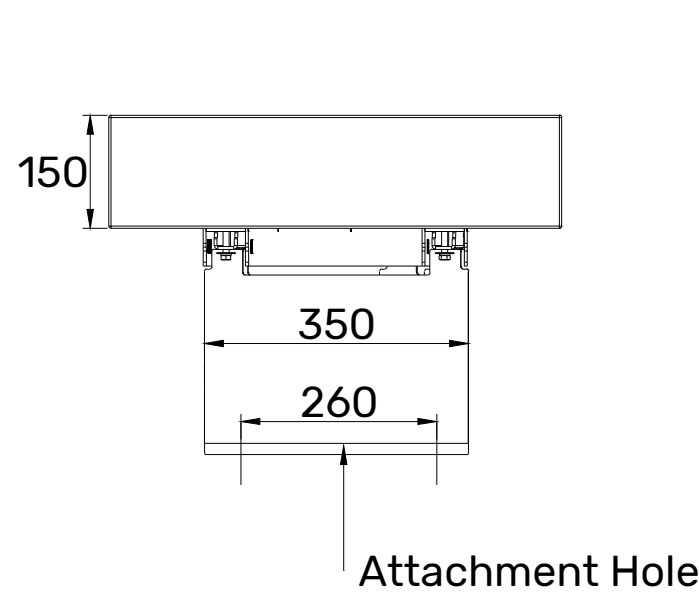

**04 Typical Curved Bench - Section**  
Scale 1:10

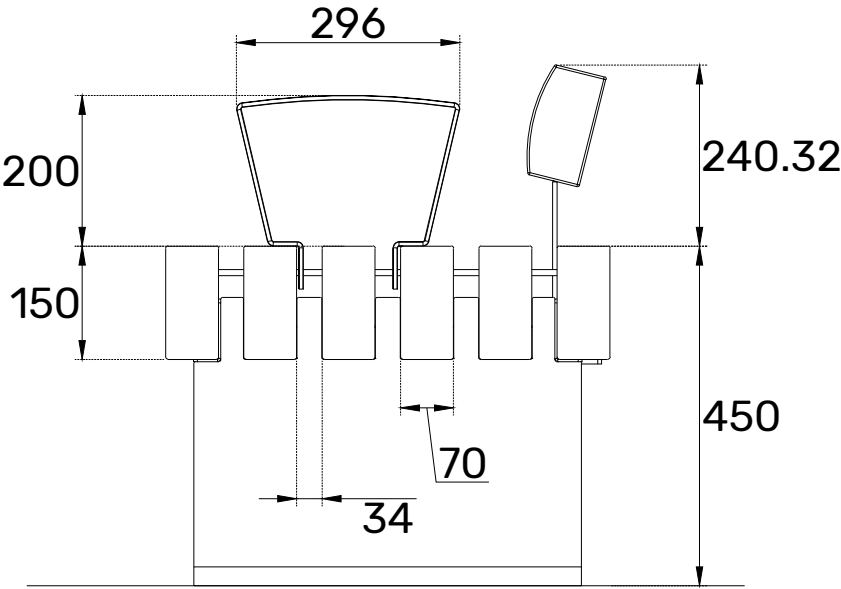

**05 Typical Arm and Back Rest - Section**  
Scale 1:10

NOTES
Bench details are design intent only and intended to convey the scale, materiality and aesthetic characteristics of the element only. Specialist fabricator to develop the design, provide sample finishes and issue fully dimensioned shop drawings for approval by the Landscape Architect prior to fabrication. All finishes to be smooth and free from blemishes.

REVISION   P01	DATE   03.08.23	BY   YL	CHECKED   PA
First Issue			
REVISION   P02	DATE   09.09.24	BY   YL	CHECKED   PA
Revised to site plan updates			
REVISION   P03	DATE   19.09.24	BY   YL	CHECKED   PA
Revised to site plan updates			

CLIENT	Cumberland Council				
PROJECT	Cleator Moor Innovation Quarter (HUB)				
DRAWING TITLE	Main Entrance Street Furniture Details				
DRAWING No.	CMIQ-ONE-ZZ-XX-DR-L-0604			REVISION	P03
STATUS	PRELIMINARY				
SCALE	As Show@ A1	DATE	03.08.23	DRAWN BY	YL