


- KEY
- Green Line - Outline of Site
 - Earthworks
 - Water Courses
 - Greens

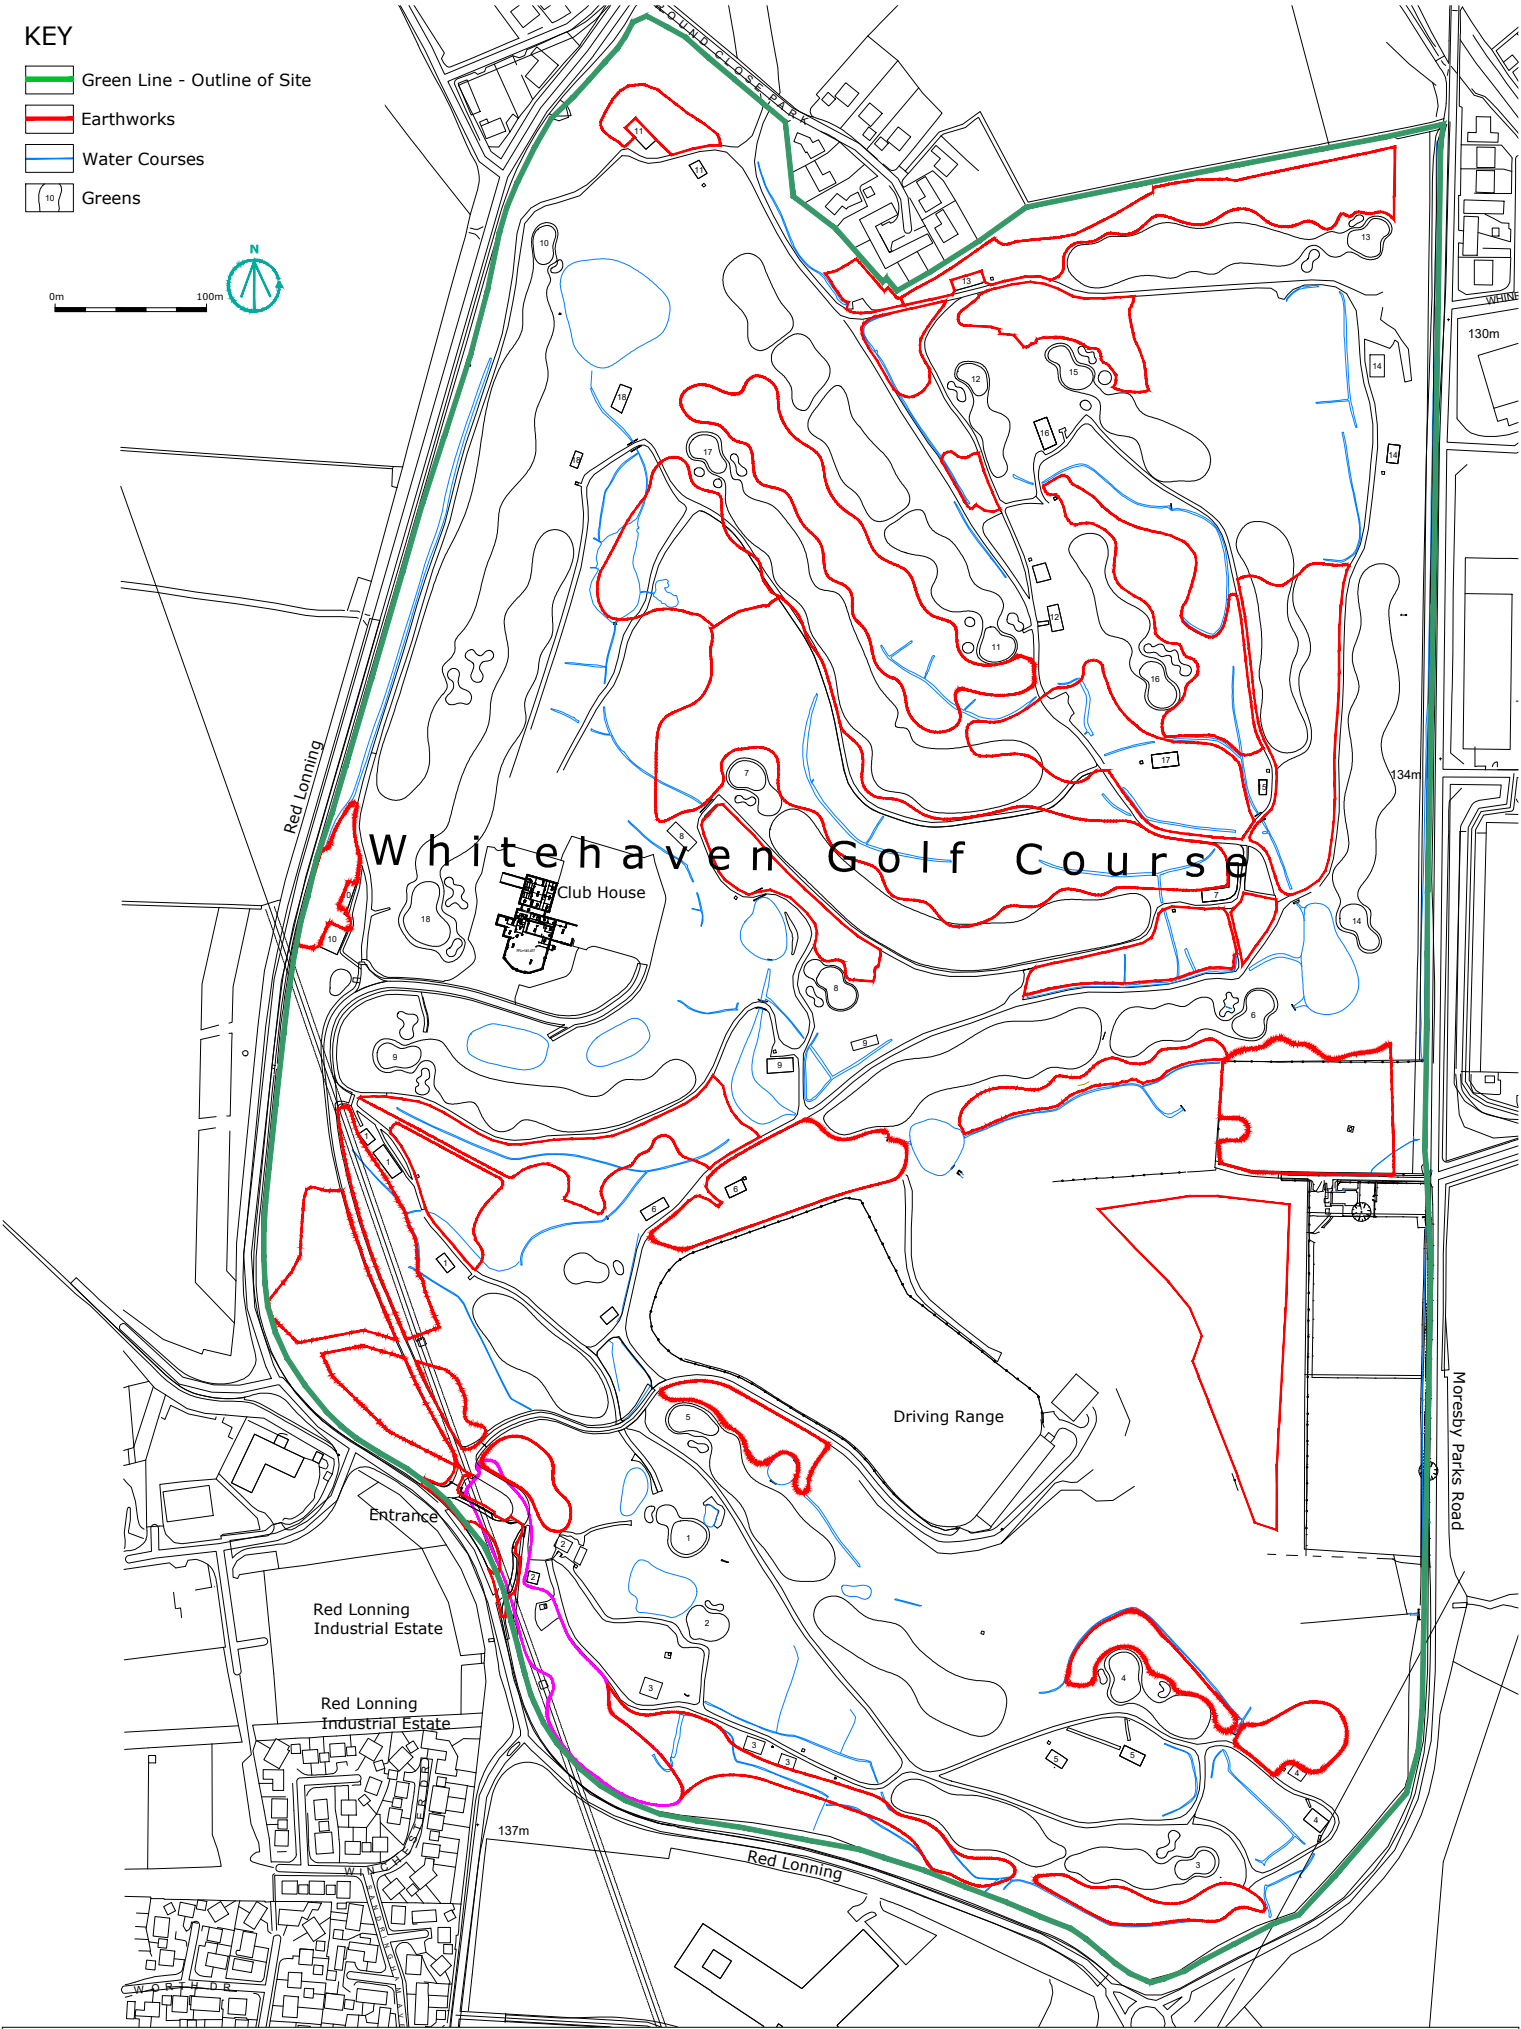

	Project		Scale @ size	Date	Drawing No.	Revision	Drawn by	Checked by	Status
	Western Lakes Ltd		1:5000@A4	Feb 2024	WGC 1070-06_102	Rev0	P Mason	S Galpin	FOR EA
	Client		Project Location		Drawing Title		Revisions		
	Whitehaven Golf Course		Whitehaven Cumbria		SITE PLAN				