




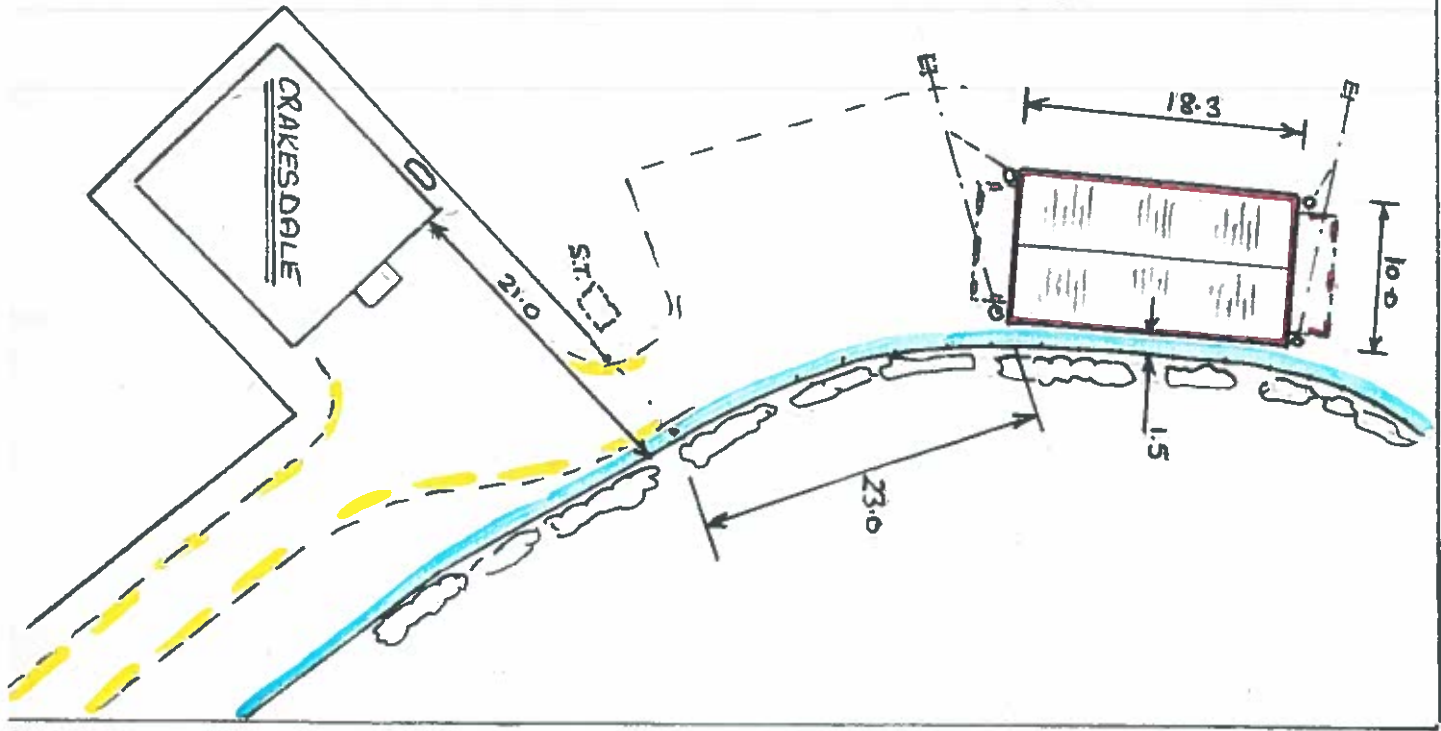

BLOCK PLAN
SCALE 1:500

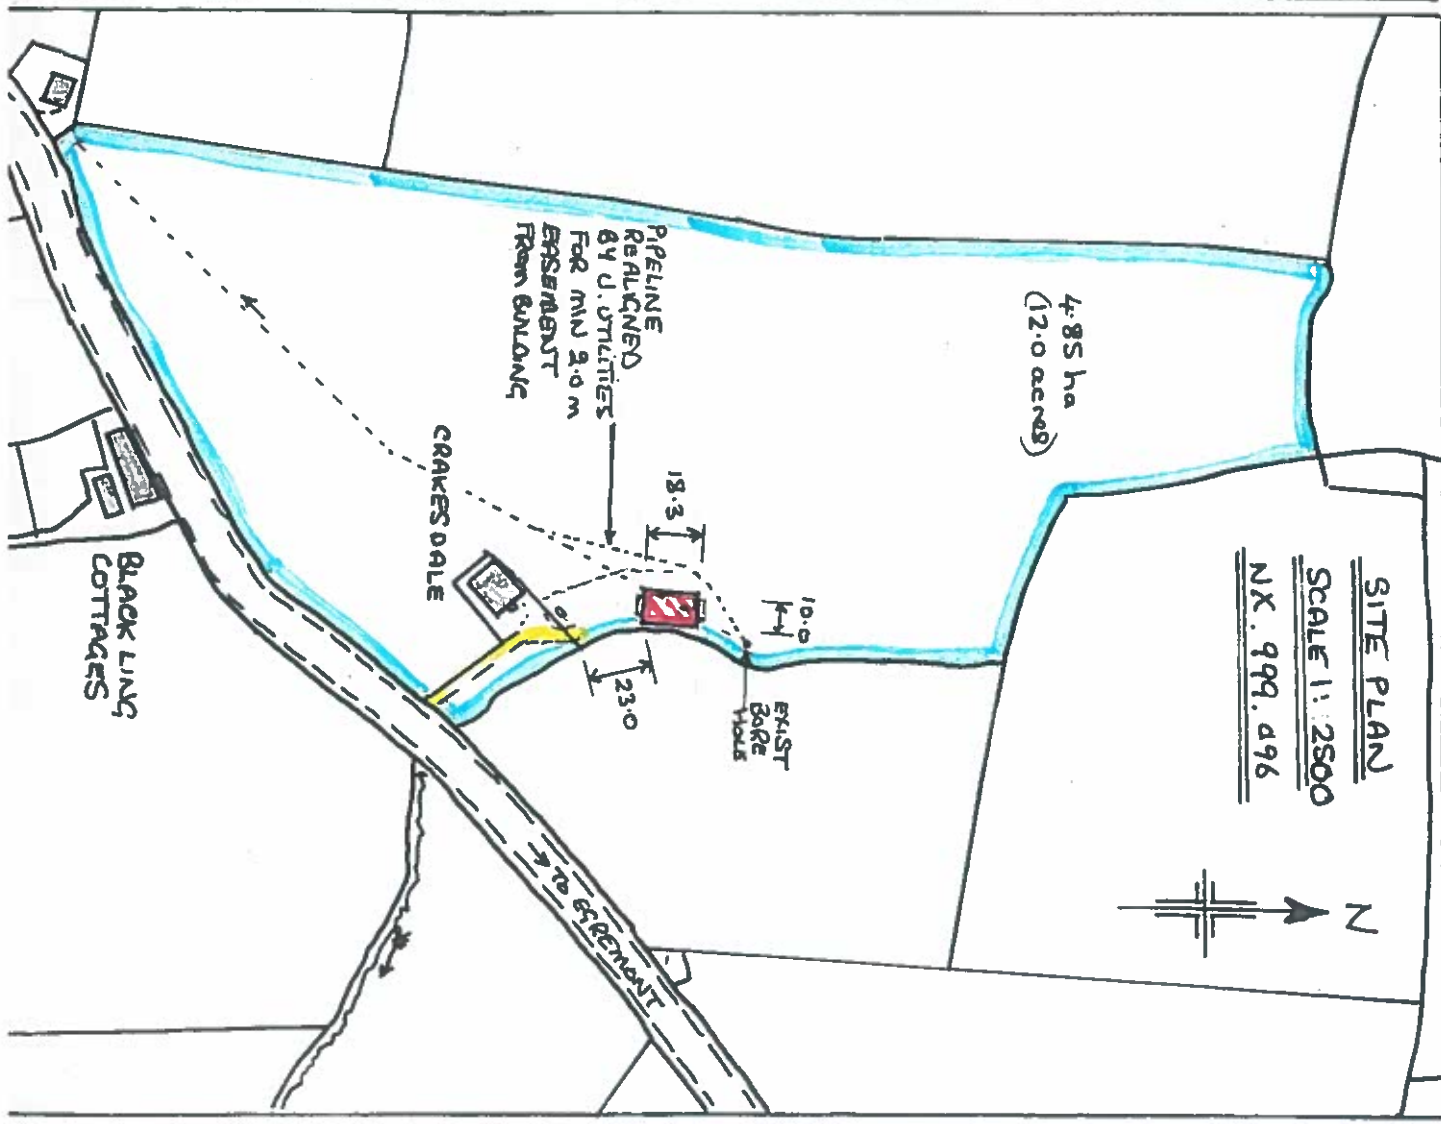

SITE PLAN
SCALE 1:2500
NX. 999. 496

 

BLACK LING
COTTAGES

PELINE
REALIGNED
BY U. UTILITIES
FOR MIN 2.0m
BRIBEWAST
FROM BUILDING

4.85 ha
(12.0 acres)

EXIST
BAKE
HOUSE

to BREMENANT