





0 1km 2km  
Scale

SITE LOCATION  
(Scale 1:50000)



SITE PHOTOGRAPH

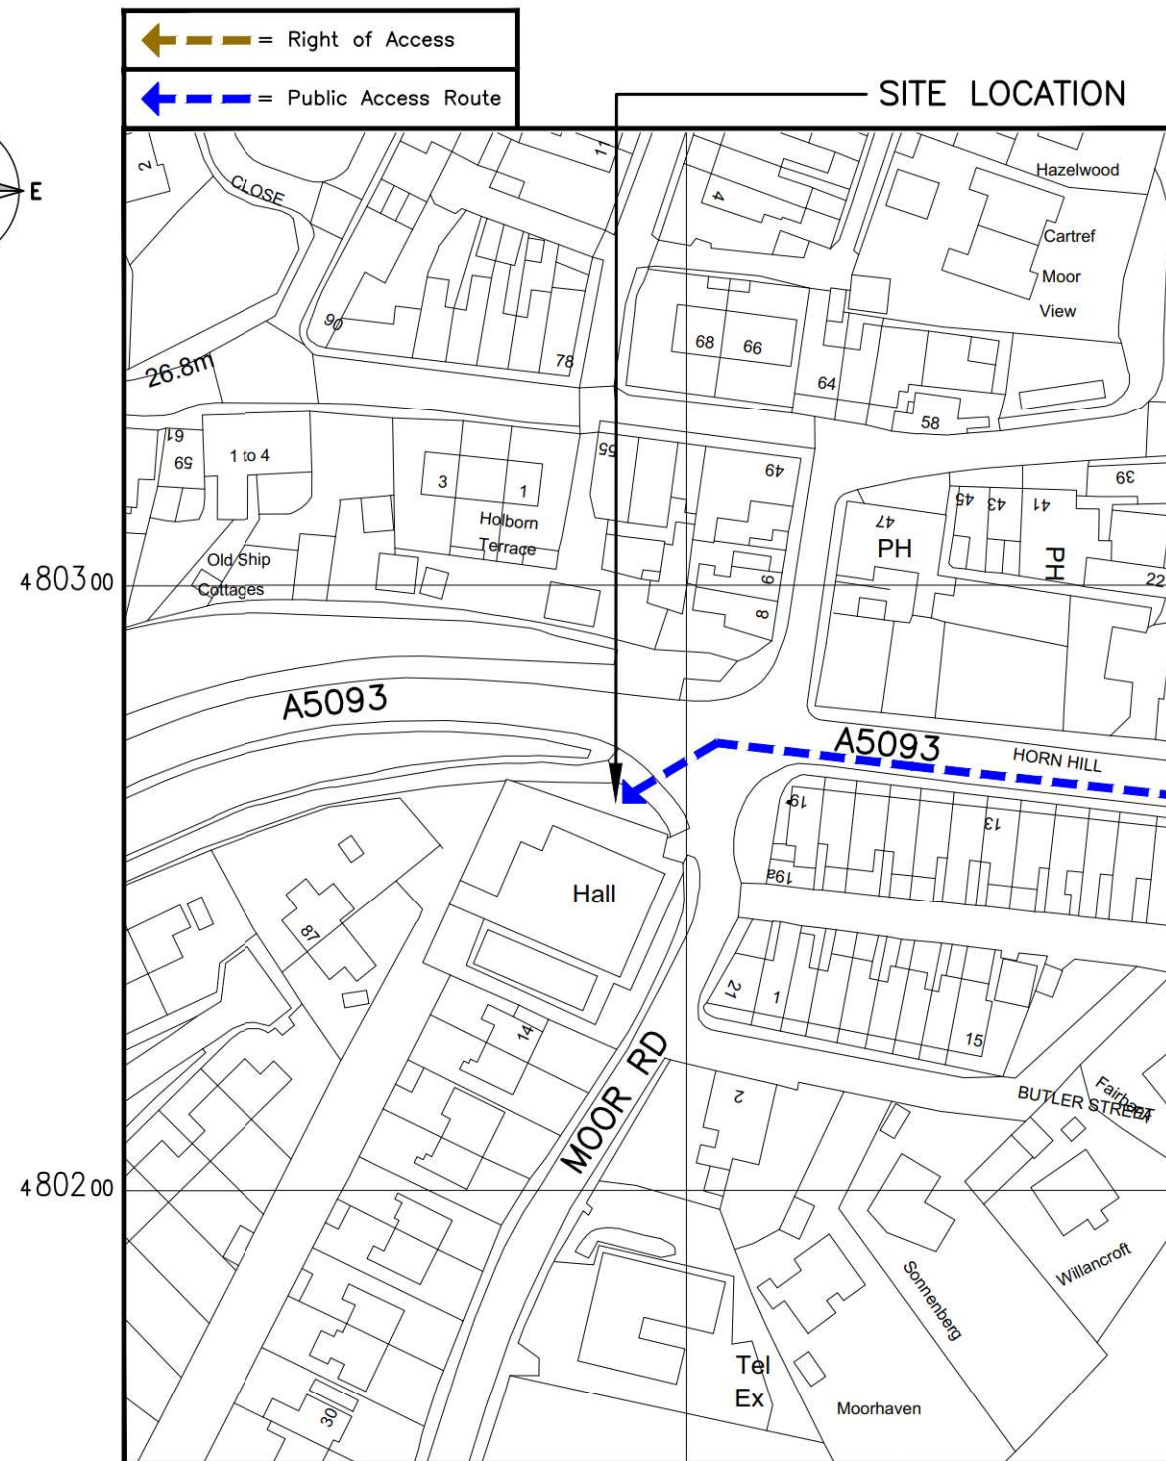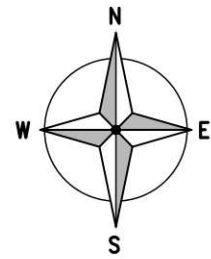

DETAILED SITE LOCATION  
(Scale 1:1250)

ALL DIMENSIONS ARE IN mm UNLESS NOTED OTHERWISE

N.G.R | E: 316886 N: 480268

DIRECTIONS TO SITE:  
HEADING TO NOTRTH ON M6 TAKE EXIT  
TOWARDS BARROW/KENDAL AT JUNCTION 36  
AND CONTINUE 0.3mi. MERGE ONTO A590  
FOR A590 3.4mi. SLIGHT LEFTA590 ONTO THE  
SLIP ROAD TO BARROW/MILNTHORPE/A6 AND  
CONTINUE 0.2mi. AT THE ROUNDABOUT, TAKE  
THE 1st EXIT ONTO A590 AND CONTINUE FOR  
5.9mi. AT MEATHOP ROUNDABOUT, TAKE THE  
2nd EXIT ONTO A5092 AND CONTINUE FOR  
6.2mi. CONTINUE ONTO A595 FOR 7.9mi.  
THEN TURN LEFY ONTO A5093 AND CONTINUE  
3.7mi. AT THE ROUNDABOUT, TAKE THE 2nd  
EXIT ONTO ST GEORGE'S RD/A5093 AND  
CONTINUE FOR 0.2mi. THEN YOUR SITE WILL  
ON THE LEFT NEXT TO MILLOM ARMY CADET  
FORCE


NOTES:

|     |                            |    |    |          |
|-----|----------------------------|----|----|----------|
| B   | NGR SHOWN.POSTCODE REVISED | TM | NB | 22.10.24 |
| A   | PLANNING ISSUE             | EP | AD | 18/06/24 |
| REV | MODIFICATION               | BY | CH | DATE     |


**Clarke Telecom**  
Unit E, Madison Place, Northampton Road,  
Manchester, M40 5AG  
Tel: 0161 785 4500  
Fax: 0161 785 4501  
Web: www.clarke-telecom.com

**cornerstone**

|                                                                                |                            |                |
|--------------------------------------------------------------------------------|----------------------------|----------------|
| Cell Name                                                                      |                            | Opt.           |
| HORN HILL SW                                                                   |                            | —              |
| Cell ID No                                                                     |                            |                |
| CSID                                                                           | VF                         | VMO2           |
| 20786521                                                                       | 95335_0                    | 50629          |
| Project No.                                                                    | TM Cell ID                 | N/A            |
| P-112392                                                                       | —                          | —              |
| Site Address / Contact Details                                                 |                            |                |
| HORN HILL SW<br>A5093<br>HORN HILL AT MOOR ROAD<br>MILLOM, CUMBRIA<br>LA18 5DS |                            |                |
| Drawing Title:<br>SITE LOCATION MAPS                                           |                            |                |
| Purpose of issue:<br>PLANNING                                                  |                            | Dwg Rev:       |
| Drawing Number:<br>100                                                         |                            | B              |
| Surveyed By:<br>SB                                                             | Original Sheet Size:<br>A3 | Pack Issue:    |
| Drawn:<br>EP                                                                   | Date:<br>18.06.24          | Checked:<br>AD |
| Date:<br>18.06.24                                                              | Date:<br>18.06.24          | C              |

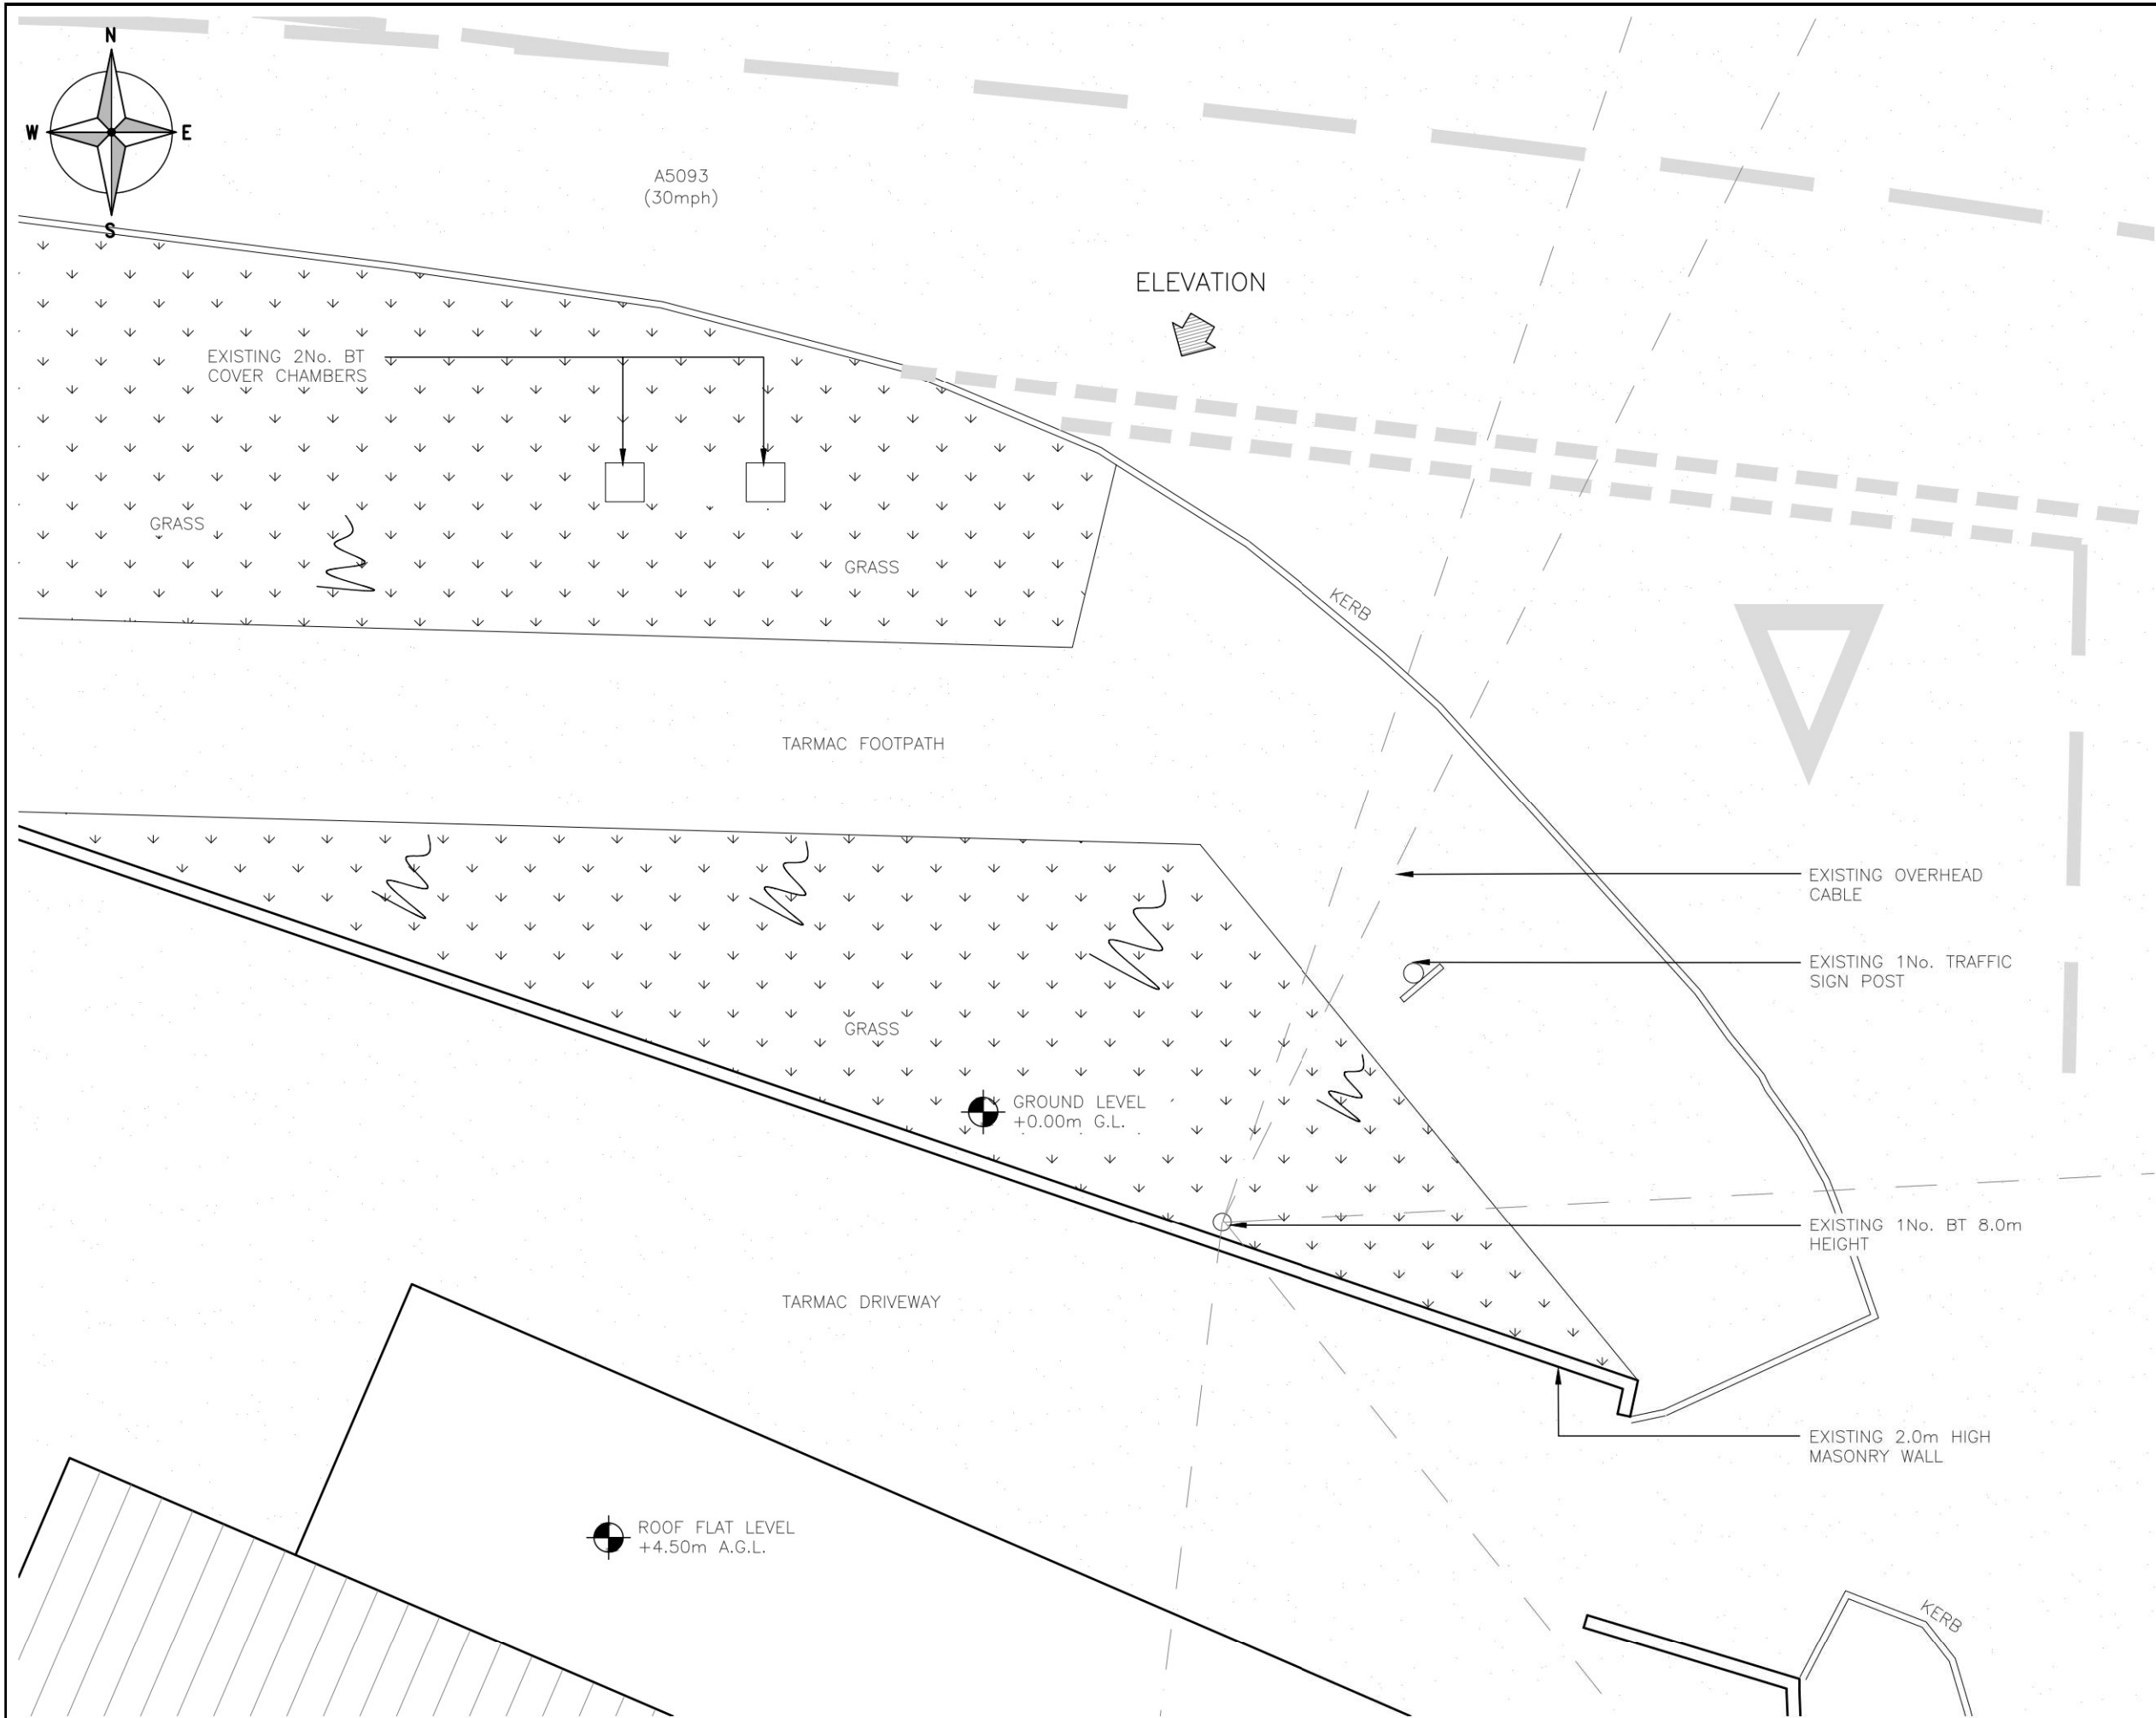

EXISTING SITE PLAN  
(1:100)

 

ALL DIMENSIONS ARE IN mm UNLESS NOTED OTHERWISE

N.G.R

E: 316886

N: 480268


NOTES:

|     |                |    |    |          |
|-----|----------------|----|----|----------|
| A   | PLANNING ISSUE | EP | AD | 18/06/24 |
| REV | MODIFICATION   | BY | CH | DATE     |

Clarke  
Telecom

Unit E, Madison Place, Northampton Road,  
Manchester, M40 5AG  
Tel: 0161 785 4500  
Fax: 0161 785 4501  
Web: www.clarke-telecom.com

|                                                                                |                   |                            |                   |                |
|--------------------------------------------------------------------------------|-------------------|----------------------------|-------------------|----------------|
| Cell Name                                                                      |                   |                            |                   | Opt.           |
| HORN HILL SW                                                                   |                   |                            |                   | -              |
| Cell ID No                                                                     |                   |                            |                   |                |
| CSID                                                                           | -                 | VF                         | -                 | VM02           |
| 20786521                                                                       | -                 | 95335_0                    | -                 | 50629          |
| Project No.                                                                    | -                 | TM Cell ID                 | -                 | N/A            |
| P-112392                                                                       | -                 | -                          | -                 | -              |
| Site Address / Contact Details                                                 |                   |                            |                   |                |
| HORN HILL SW<br>A5093<br>HORN HILL AT MOOR ROAD<br>MILLOM, CUMBRIA<br>LA18 5DS |                   |                            |                   |                |
| Drawing Title:<br>EXISTING SITE PLAN                                           |                   |                            |                   |                |
| Purpose of issue:<br>PLANNING                                                  |                   |                            |                   | Dwg<br>Rev:    |
| Drawing Number:<br>200                                                         |                   |                            |                   | A              |
| Surveyed By:<br>SB                                                             |                   | Original Sheet Size:<br>A3 |                   | Pack<br>Issue: |
| Drawn:<br>EP                                                                   | Date:<br>18.06.24 | Checked:<br>AD             | Date:<br>18.06.24 | C              |

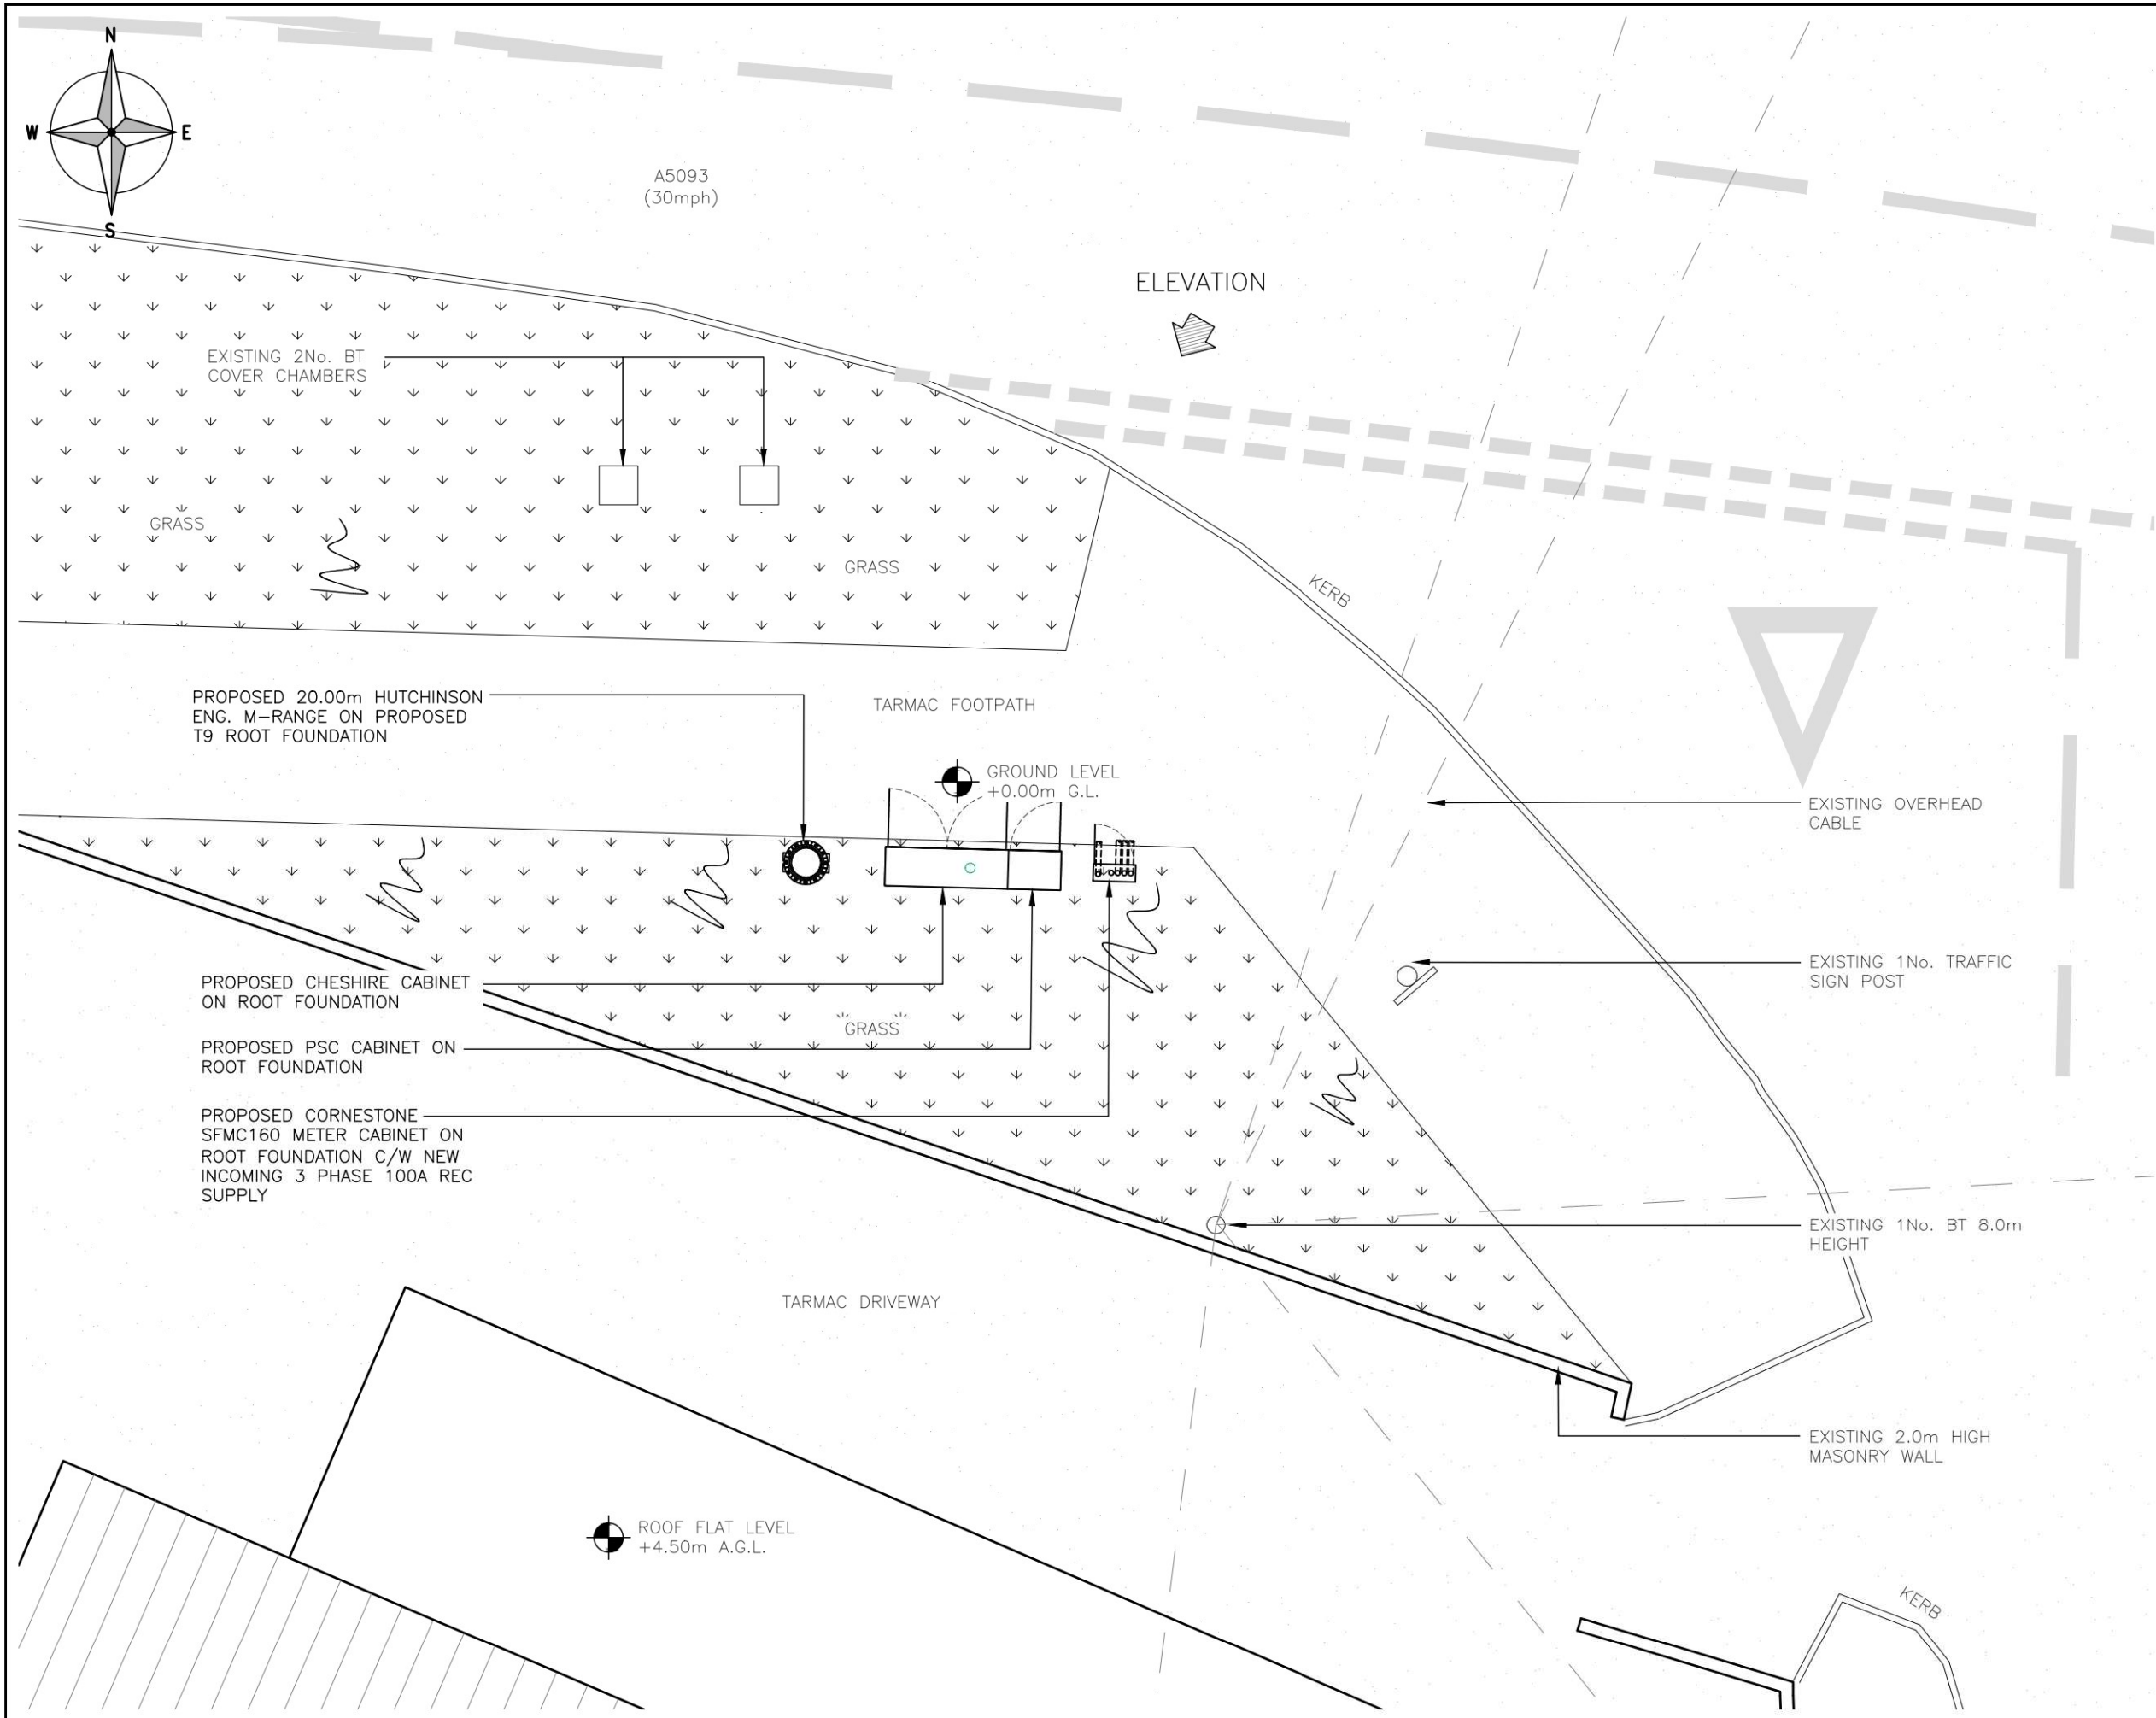

PROPOSED SITE PLAN  
(1:100)

ALL DIMENSIONS ARE IN mm UNLESS NOTED OTHERWISE

N.G.R

E: 316886

N: 480268

NOTES:

|     |                                  |    |    |          |
|-----|----------------------------------|----|----|----------|
| C   | SW POLE TYPE REVISED.            | TM | NB | 22.10.24 |
| B   | DRAWING REVISED TO SWMC_R1_C4_V3 | EP | AD | 12/04/24 |
| A   | PLANNING ISSUE                   | EP | AD | 18/06/24 |
| REV | MODIFICATION                     | BY | CH | DATE     |

Clarke Telecom

Unit E, Madison Place, Northampton Road,  
Manchester, M40 5AG  
Tel: 0161 785 4500  
Fax: 0161 785 4501  
Web: www.clarke-telecom.com


cornerstone

|              |   |            |   |       |
|--------------|---|------------|---|-------|
| Cell Name    |   |            |   | Opt.  |
| HORN HILL SW |   |            |   | -     |
| Cell ID No   |   |            |   |       |
| CSID         | - | VF         | - | VM02  |
| 20786521     | - | 95335_0    | - | 50629 |
| Project No.  | - | TM Cell ID | - | N/A   |
| P-112392     | - | -          | - | -     |

|                                                                                |  |  |  |  |
|--------------------------------------------------------------------------------|--|--|--|--|
| Site Address / Contact Details                                                 |  |  |  |  |
| HORN HILL SW<br>A5093<br>HORN HILL AT MOOR ROAD<br>MILLOM, CUMBRIA<br>LA18 5DS |  |  |  |  |

|                                      |                   |                            |                   |                |
|--------------------------------------|-------------------|----------------------------|-------------------|----------------|
| Drawing Title:<br>PROPOSED SITE PLAN |                   |                            |                   | Dwg<br>Rev:    |
| Purpose of issue:<br>PLANNING        |                   |                            |                   |                |
| Drawing Number:<br>201               |                   |                            |                   | C              |
| Surveyed By:<br>SB                   |                   | Original Sheet Size:<br>A3 |                   | Pack<br>Issue: |
| Drawn:<br>EP                         | Date:<br>18.06.24 | Checked:<br>AD             | Date:<br>18.06.24 |                |

SDNT0005 Version 2.2

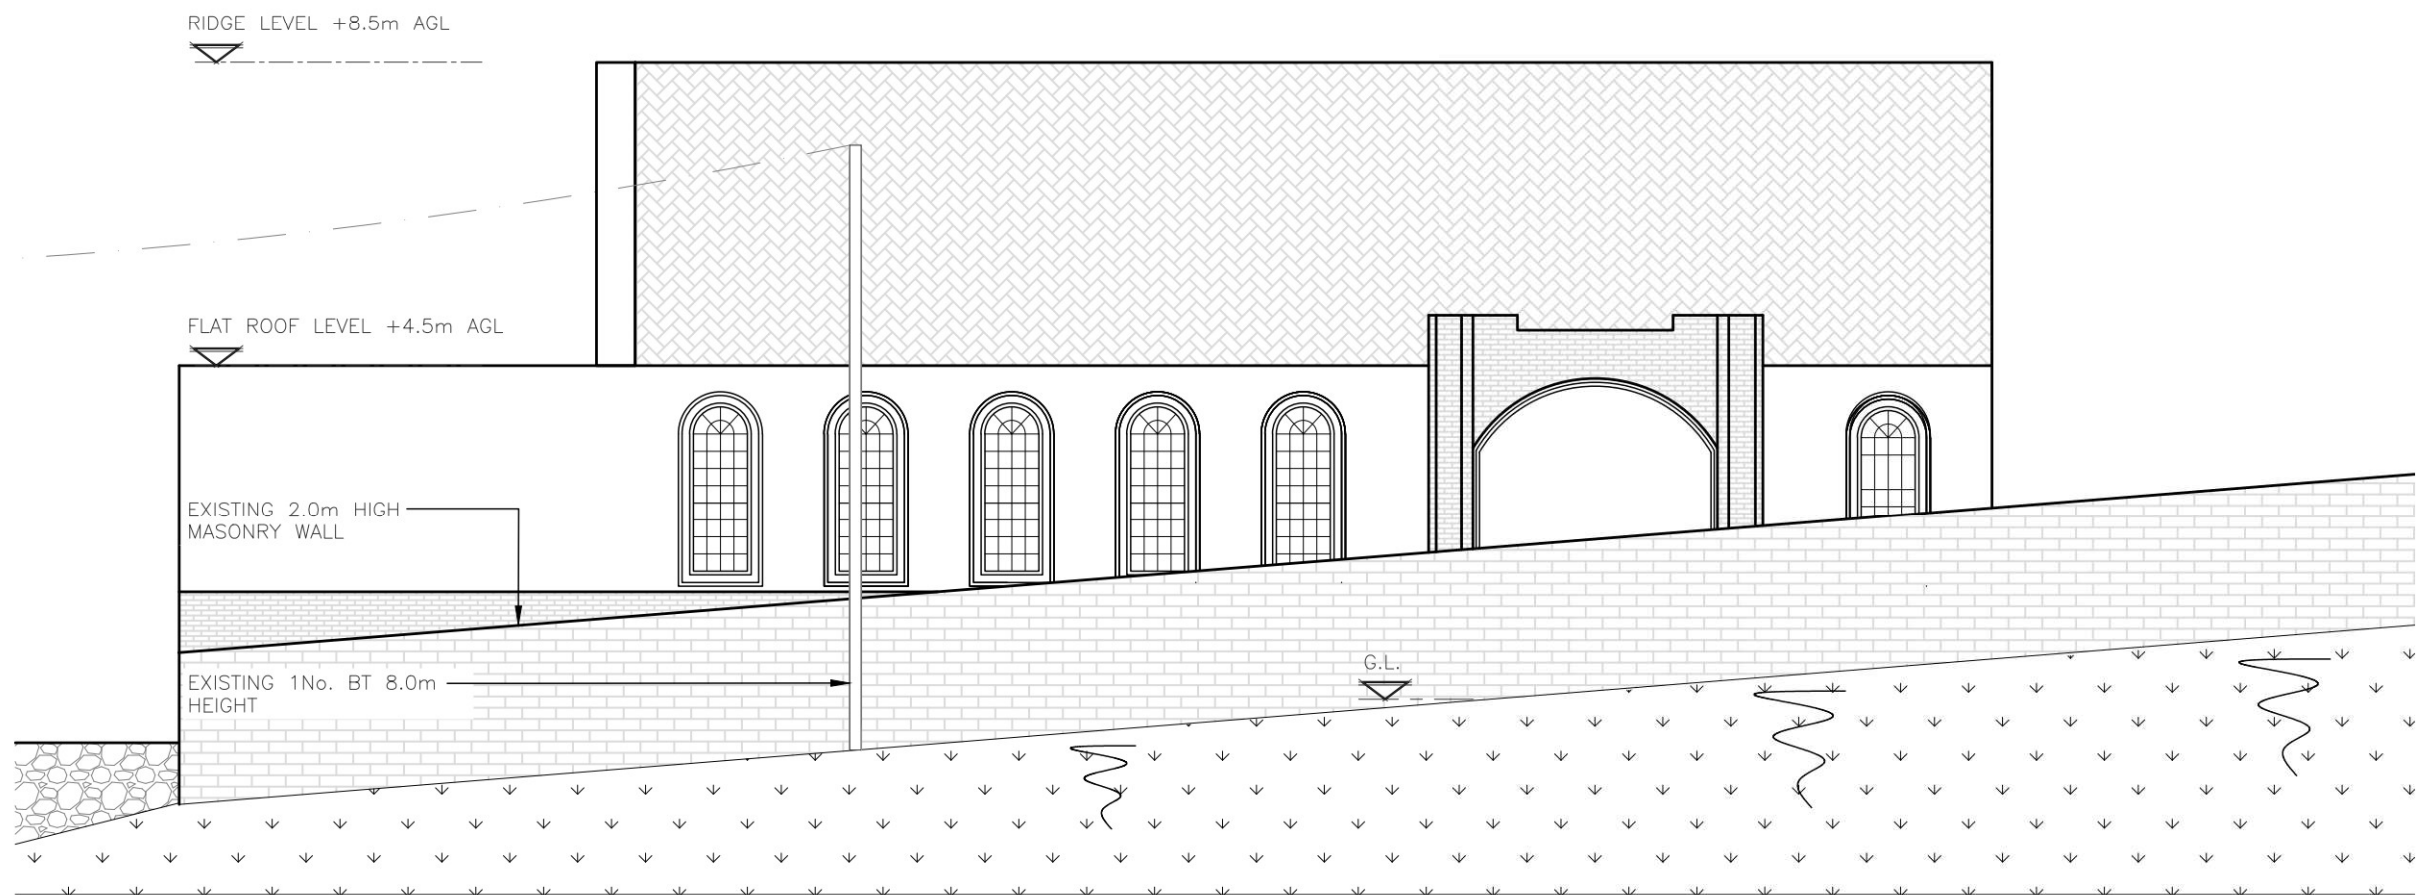

EXISTING NORTH EAST ELEVATION  
(1:100)

ALL DIMENSIONS ARE IN mm UNLESS NOTED OTHERWISE

N.G.R | E: 316886 | N: 480268

|     |                |    |    |          |
|-----|----------------|----|----|----------|
| A   | PLANNING ISSUE | EP | AD | 18/06/24 |
| REV | MODIFICATION   | BY | CH | DATE     |

**Clarke Telecom**  
Unit E, Madison Place, Northampton Road,  
Manchester, M40 5AG  
Tel: 0161 785 4500  
Fax: 0161 785 4501  
Web: www.clarke-telecom.com


**cornerstone**

|              |      |
|--------------|------|
| Cell Name    | Opt. |
| HORN HILL SW | —    |

|             |   |            |        |
|-------------|---|------------|--------|
| Cell ID No  |   |            |        |
| CSID        | — | VF         | — VMO2 |
| 20786521    | — | 95335_0    | 50629  |
| Project No. | — | TM Cell ID | — N/A  |
| P-112392    | — | —          | —      |

|                                                                                |  |
|--------------------------------------------------------------------------------|--|
| Site Address / Contact Details                                                 |  |
| HORN HILL SW<br>A5093<br>HORN HILL AT MOOR ROAD<br>MILLOM, CUMBRIA<br>LA18 5DS |  |

|                   |          |                      |          |
|-------------------|----------|----------------------|----------|
| Drawing Title:    |          | EXISTING ELEVATION   |          |
| Purpose of issue: |          | PLANNING             | Dwg Rev: |
| Drawing Number:   |          | 300                  | A        |
| Surveyed By:      | SB       | Original Sheet Size: | A3       |
| Drawn:            | EP       | Checked:             | AD       |
| Date:             | 18.06.24 | Date:                | 18.06.24 |
| Pack Issue:       |          | C                    |          |

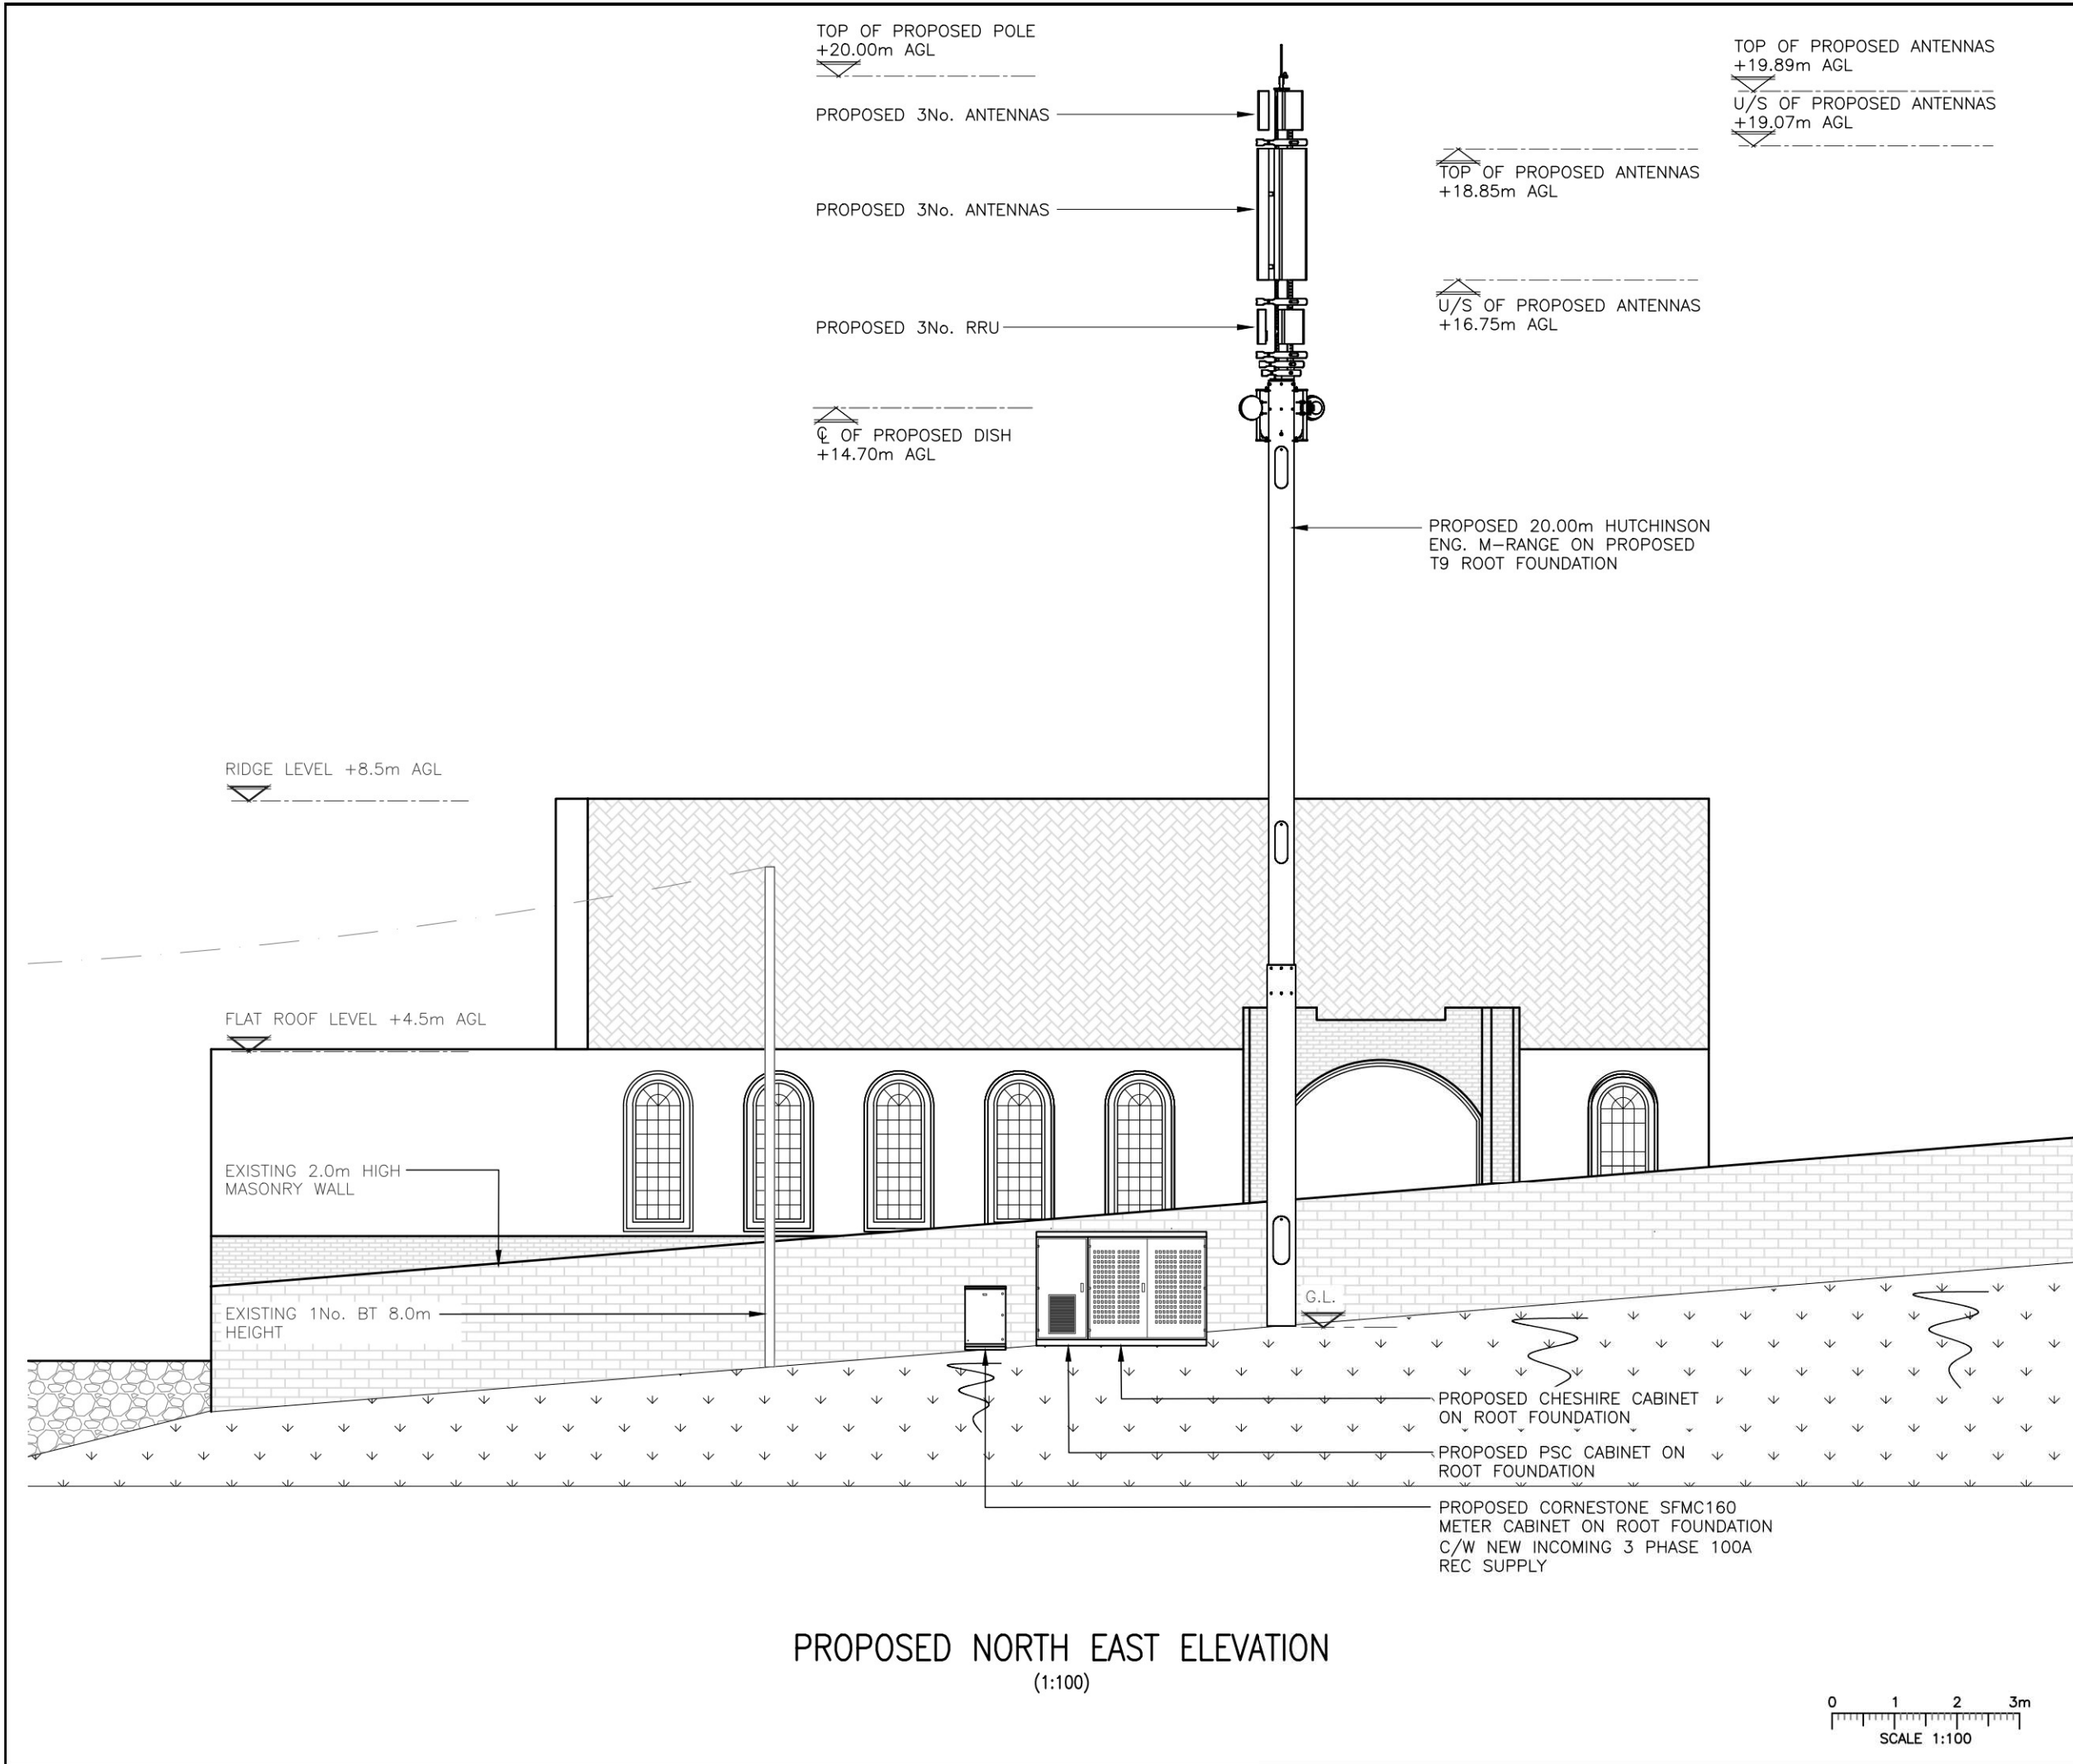

PROPOSED NORTH EAST ELEVATION  
(1:100)



ALL DIMENSIONS ARE IN mm UNLESS NOTED OTHERWISE

N.G.R

E: 316886

N: 480268

NOTES:

|     |                                  |    |    |          |
|-----|----------------------------------|----|----|----------|
| C   | SW POLE TYPE REVISED.            | TM | NB | 22.10.24 |
| B   | DRAWING REVISED TO SWMC_R1_C4_V3 | EP | AD | 12/04/24 |
| A   | PLANNING ISSUE                   | EP | AD | 18/06/24 |
| REV | MODIFICATION                     | BY | CH | DATE     |



Unit E, Madison Place, Northampton Road,  
Manchester, M40 5AG  
Tel: 0161 785 4500  
Fax: 0161 785 4501  
Web: www.clarke-telecom.com



|                                                                                |                   |                            |                   |
|--------------------------------------------------------------------------------|-------------------|----------------------------|-------------------|
| Cell Name                                                                      |                   |                            | Opt.              |
| HORN HILL SW                                                                   |                   |                            | -                 |
| Cell ID No                                                                     |                   |                            |                   |
| CSID                                                                           | -                 | VF                         | - VMO2            |
| 20786521                                                                       | -                 | 95335_0                    | 50629             |
| Project No.                                                                    | -                 | TM Cell ID                 | - N/A             |
| P-112392                                                                       | -                 | -                          | -                 |
| Site Address / Contact Details                                                 |                   |                            |                   |
| HORN HILL SW<br>A5093<br>HORN HILL AT MOOR ROAD<br>MILLOM, CUMBRIA<br>LA18 5DS |                   |                            |                   |
| Drawing Title:<br>PROPOSED ELEVATION                                           |                   |                            |                   |
| Purpose of issue:<br>PLANNING                                                  |                   |                            | Dwg<br>Rev:       |
| Drawing Number:<br>301                                                         |                   |                            | C                 |
| Surveyed By:<br>SB                                                             |                   | Original Sheet Size:<br>A3 | Pack<br>Issue:    |
| Drawn:<br>EP                                                                   | Date:<br>18.06.24 | Checked:<br>AD             | Date:<br>18.06.24 |

SDNT0005 Version 2.2