


To north

B 5295

To south

New access arrangements. Take down wall to south of access and set out new access to centre of opening between buildings to achieve vision splay to centre of access of 2.4 Metres deep x 90.0 Metres in each direction. Access to be 4.5 Metres wide min with 6 Metres radii. Realign road vertically to reduce overall gradient and remove crest to rear of existing footpath. Fit channel drain at entrance and connect back to main highway drainage scheme. All works to existing highway structure are to be carried out under the supervision of The County Highways department to their agreed specification.

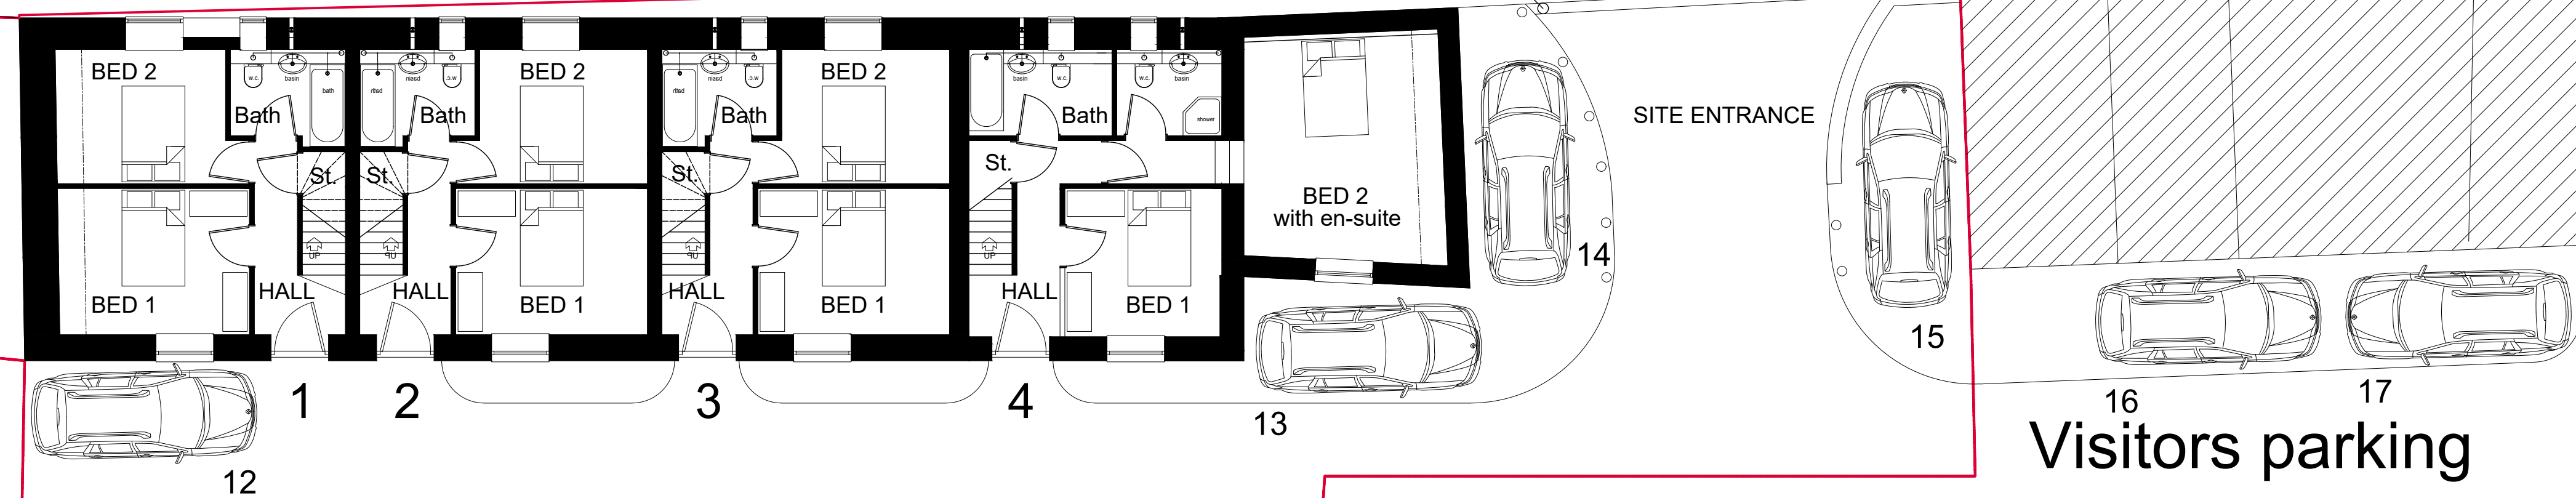


Car parking

Car parking

5 No. Mews Cottages

Keekle House

GROUND FLOOR AND SITE PLAN

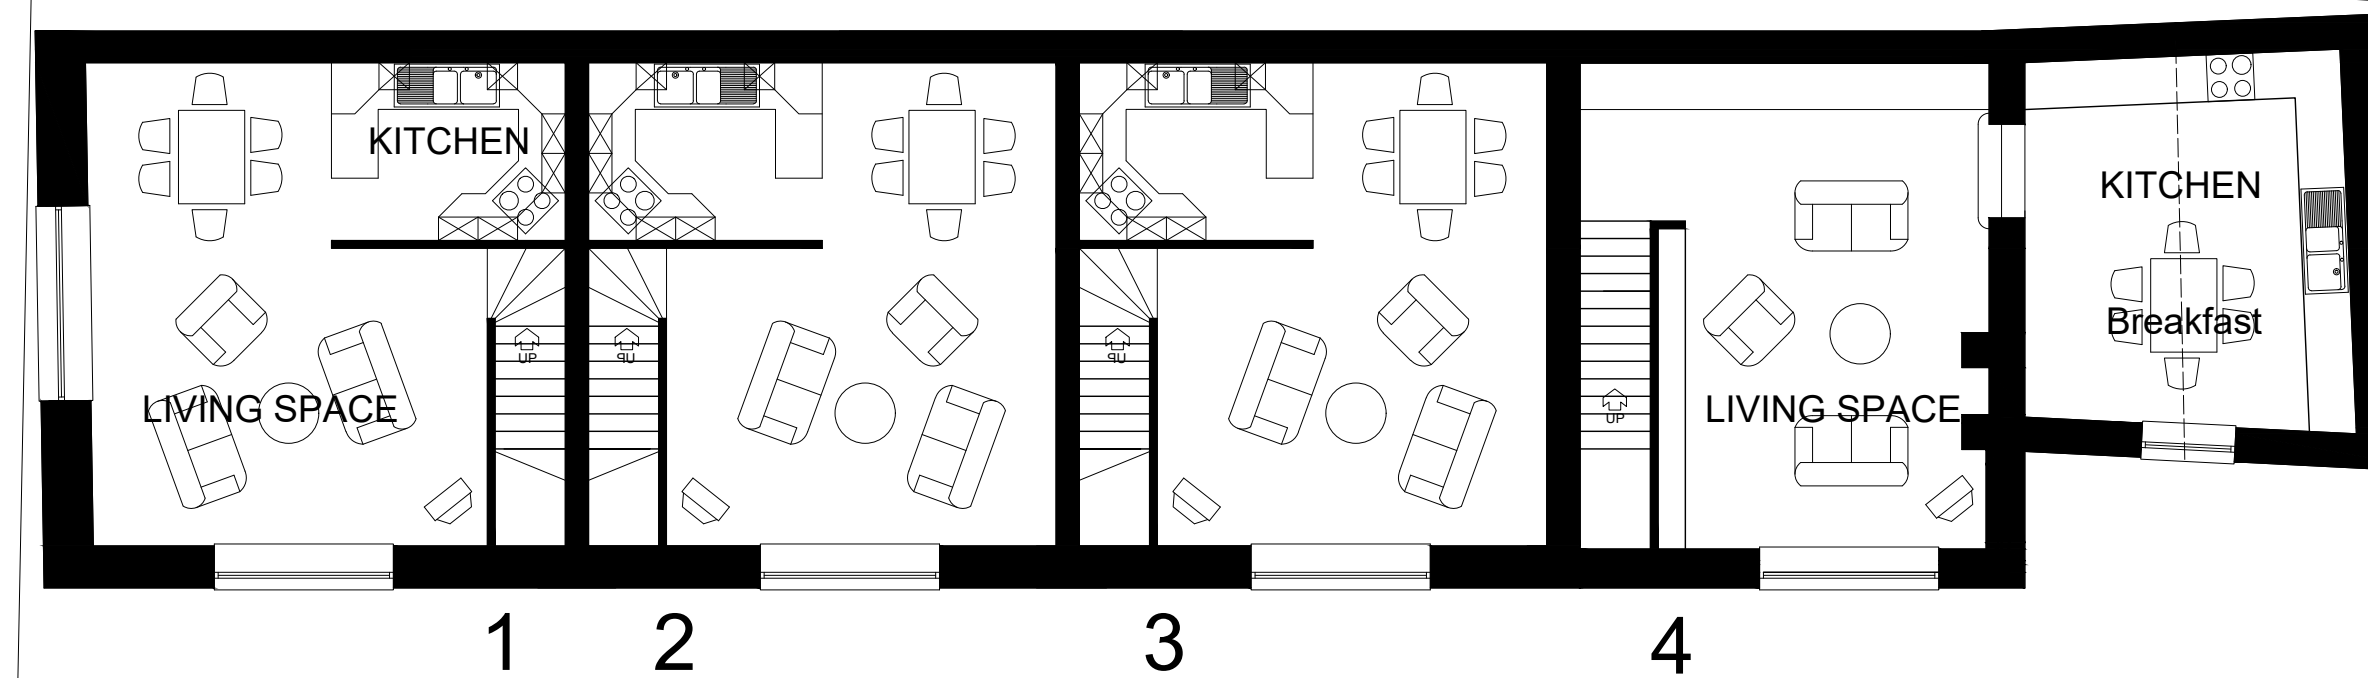

FIRST FLOOR PLAN

GREEN DESIGN GROUP
CHARTERED ARCHITECTS & DESIGNERS
www.greendesigngroup.co.uk

SKETCH PLANS
CONVERSION OF BARN TO
4 NO RESIDENTIAL UNITS
KEEKLE HOUSE
for CMB PROPERTIES
SCALE 1:100
04/1405/03A
JAN 04